


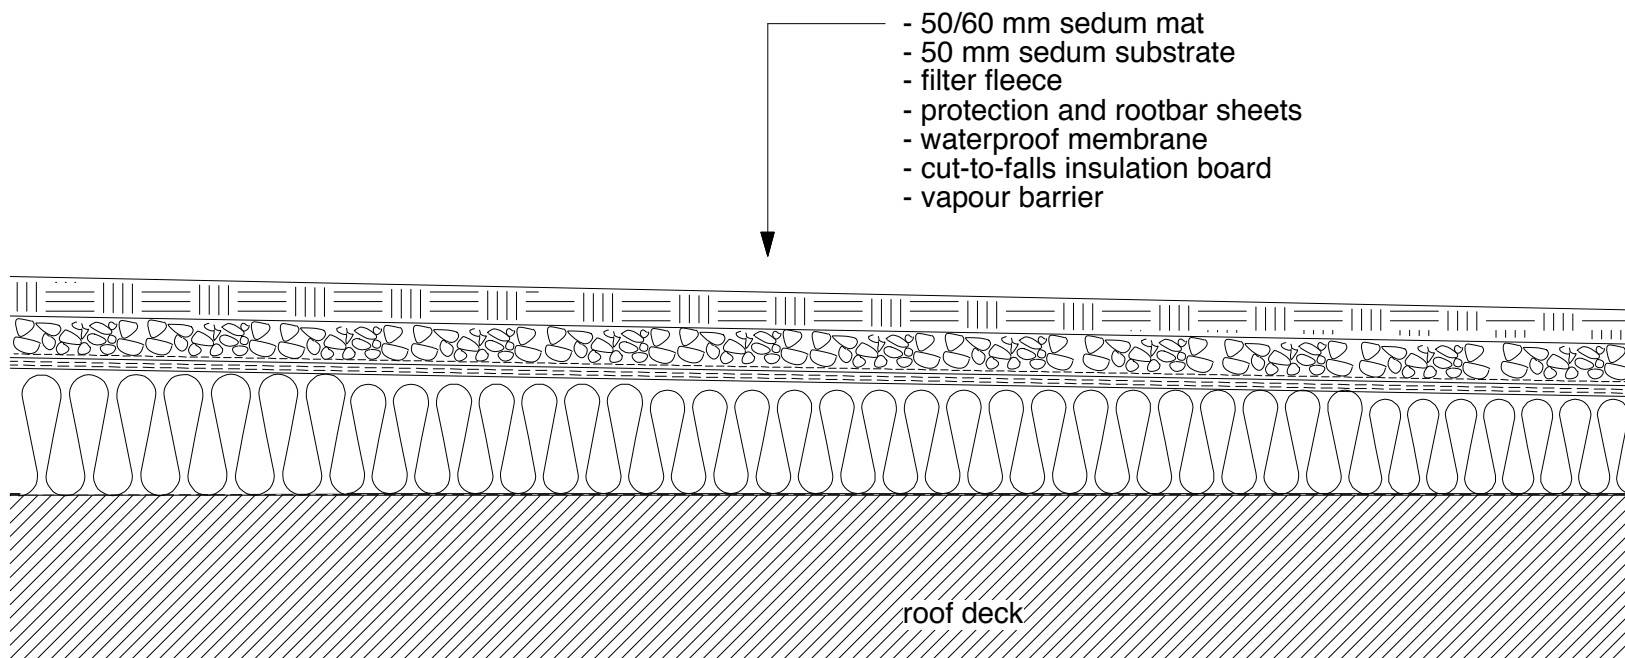

150 SOUTHAMPTON ROW GREEN ROOF - PROPOSED DETAIL

Scale 1:10 @A4

Date 01.10.2012

Job No. 1130 Drawing No. 201

Casson Conder Partnership Architects