


Do not scale drawings use dimensions given

All drawings to be read in conjunction with the specification;
any discrepancies to be notified to the architect before commencing work

Copyright 11.04 Architects

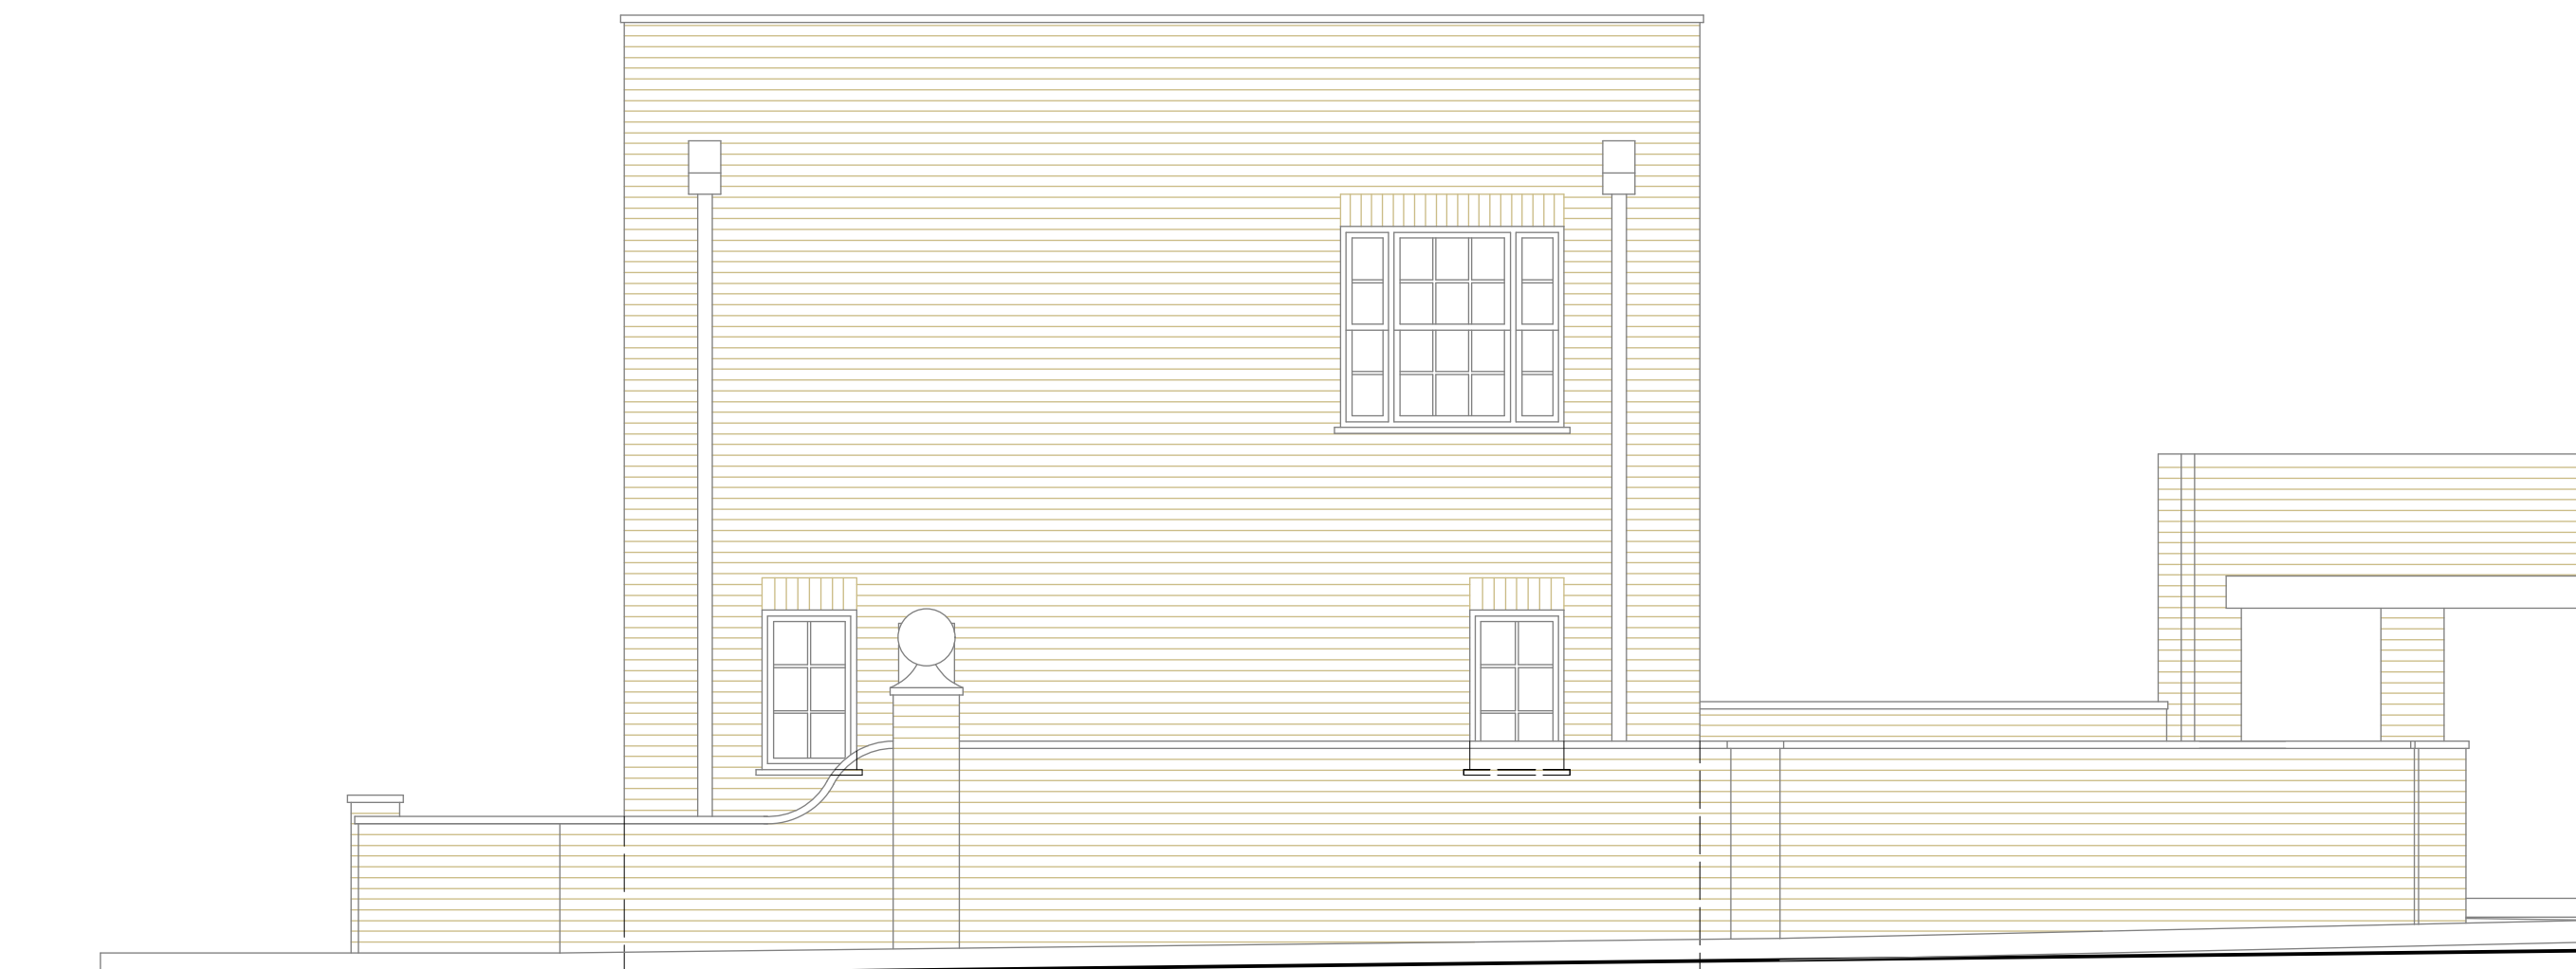

SIDE ELEVATION (EAST)

-	15.10.12	Preliminary
rev	date	revision



11.04 Architects Ltd
The Workspace
12 Wilton Road
Muswell Hill
London N10 1LS
Phone 020 8444 3000
info@1104architects.co.uk
www.1104architects.co.uk

project

6 Fairhazel Gardens
London

	drawing title
--	---------------

Side Elevation (West)
Existing

	scale

1:50 @ A3

date	15.10.12
------	----------

job no.

294

	drawing no.
--	-------------

	rev
--	-----