


Do not scale drawings use dimensions given

All drawings to be read in conjunction with the specification;
any discrepancies to be notified to the architect before commencing work

Copyright 11/04 Architects

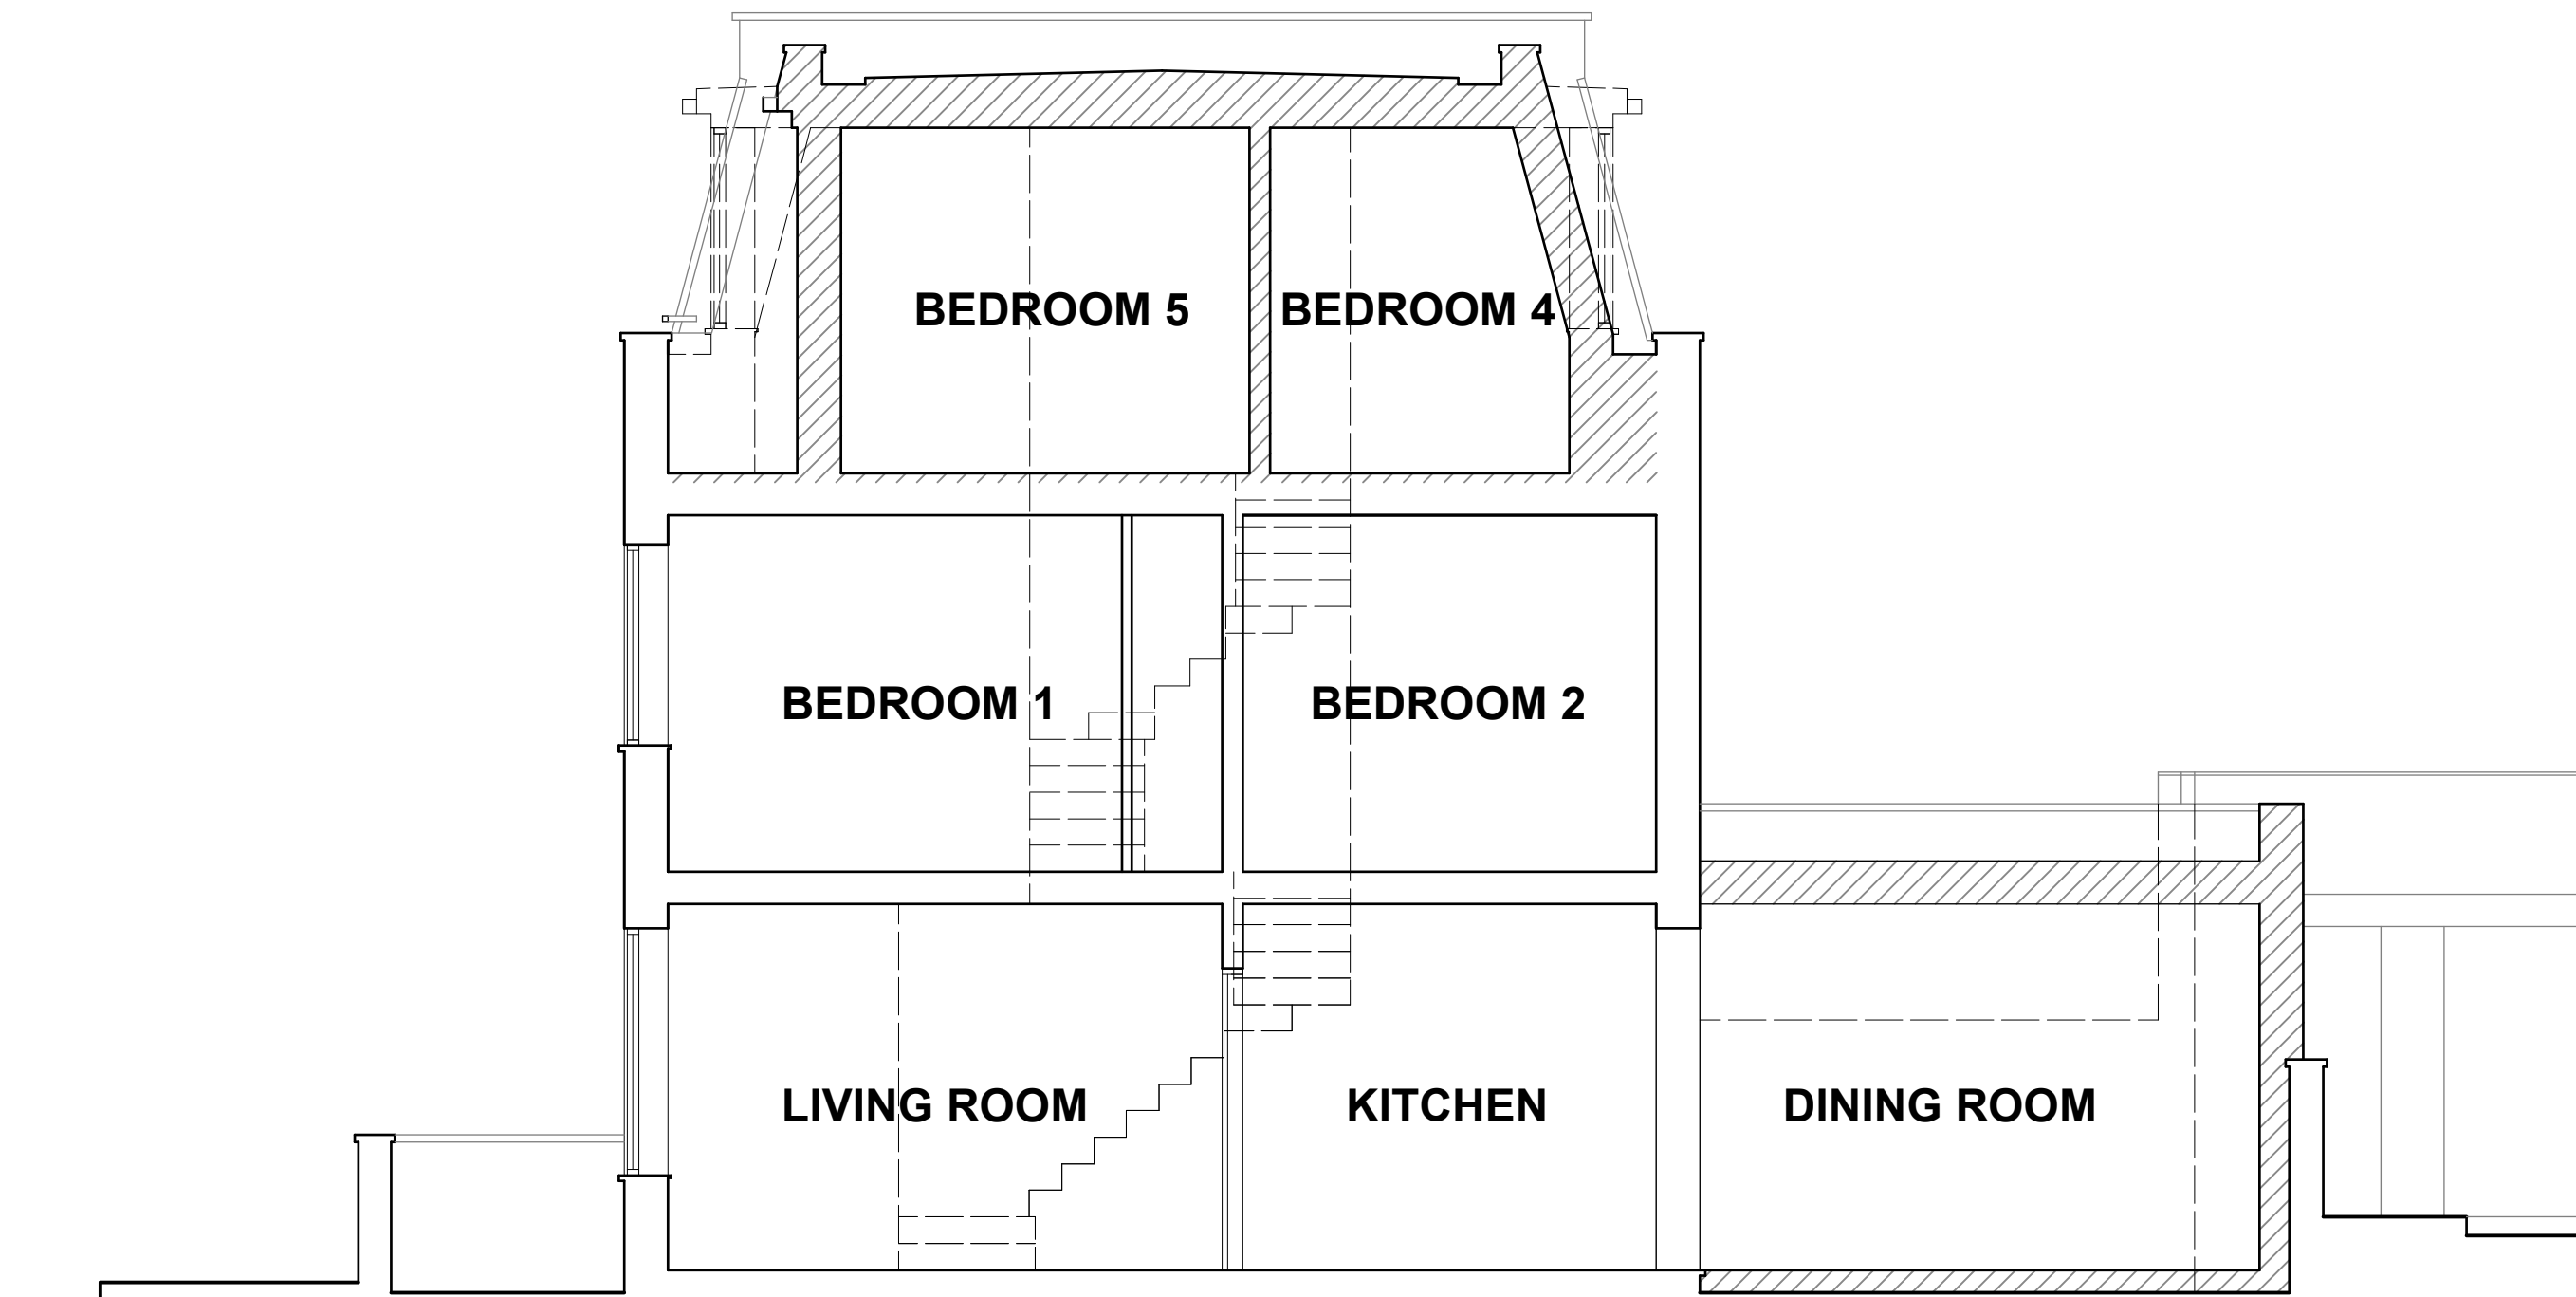

SECTION - FRONT TO BACK

-	17.11.12	Planning Issue
rev	date	revision



11.04 Architects Ltd
The Workspace
12 Wilton Road
Muswell Hill
London N10 1LS
Phone 020 8444 3000
info@1104architects.co.uk
www.1104architects.co.uk

project

6 Fairhazel Gardens
London

	drawing title
--	---------------

Section AA
Proposed

scale 1:50 @ A3	date 17.11.12	
job no. 294	drawing no. 110	rev. -