


[illegible]

Recycled brick walls with zinc copings to the ground floor extension to North. New ground floor windows to be high quality sealed double glazed units to match the existing windows.

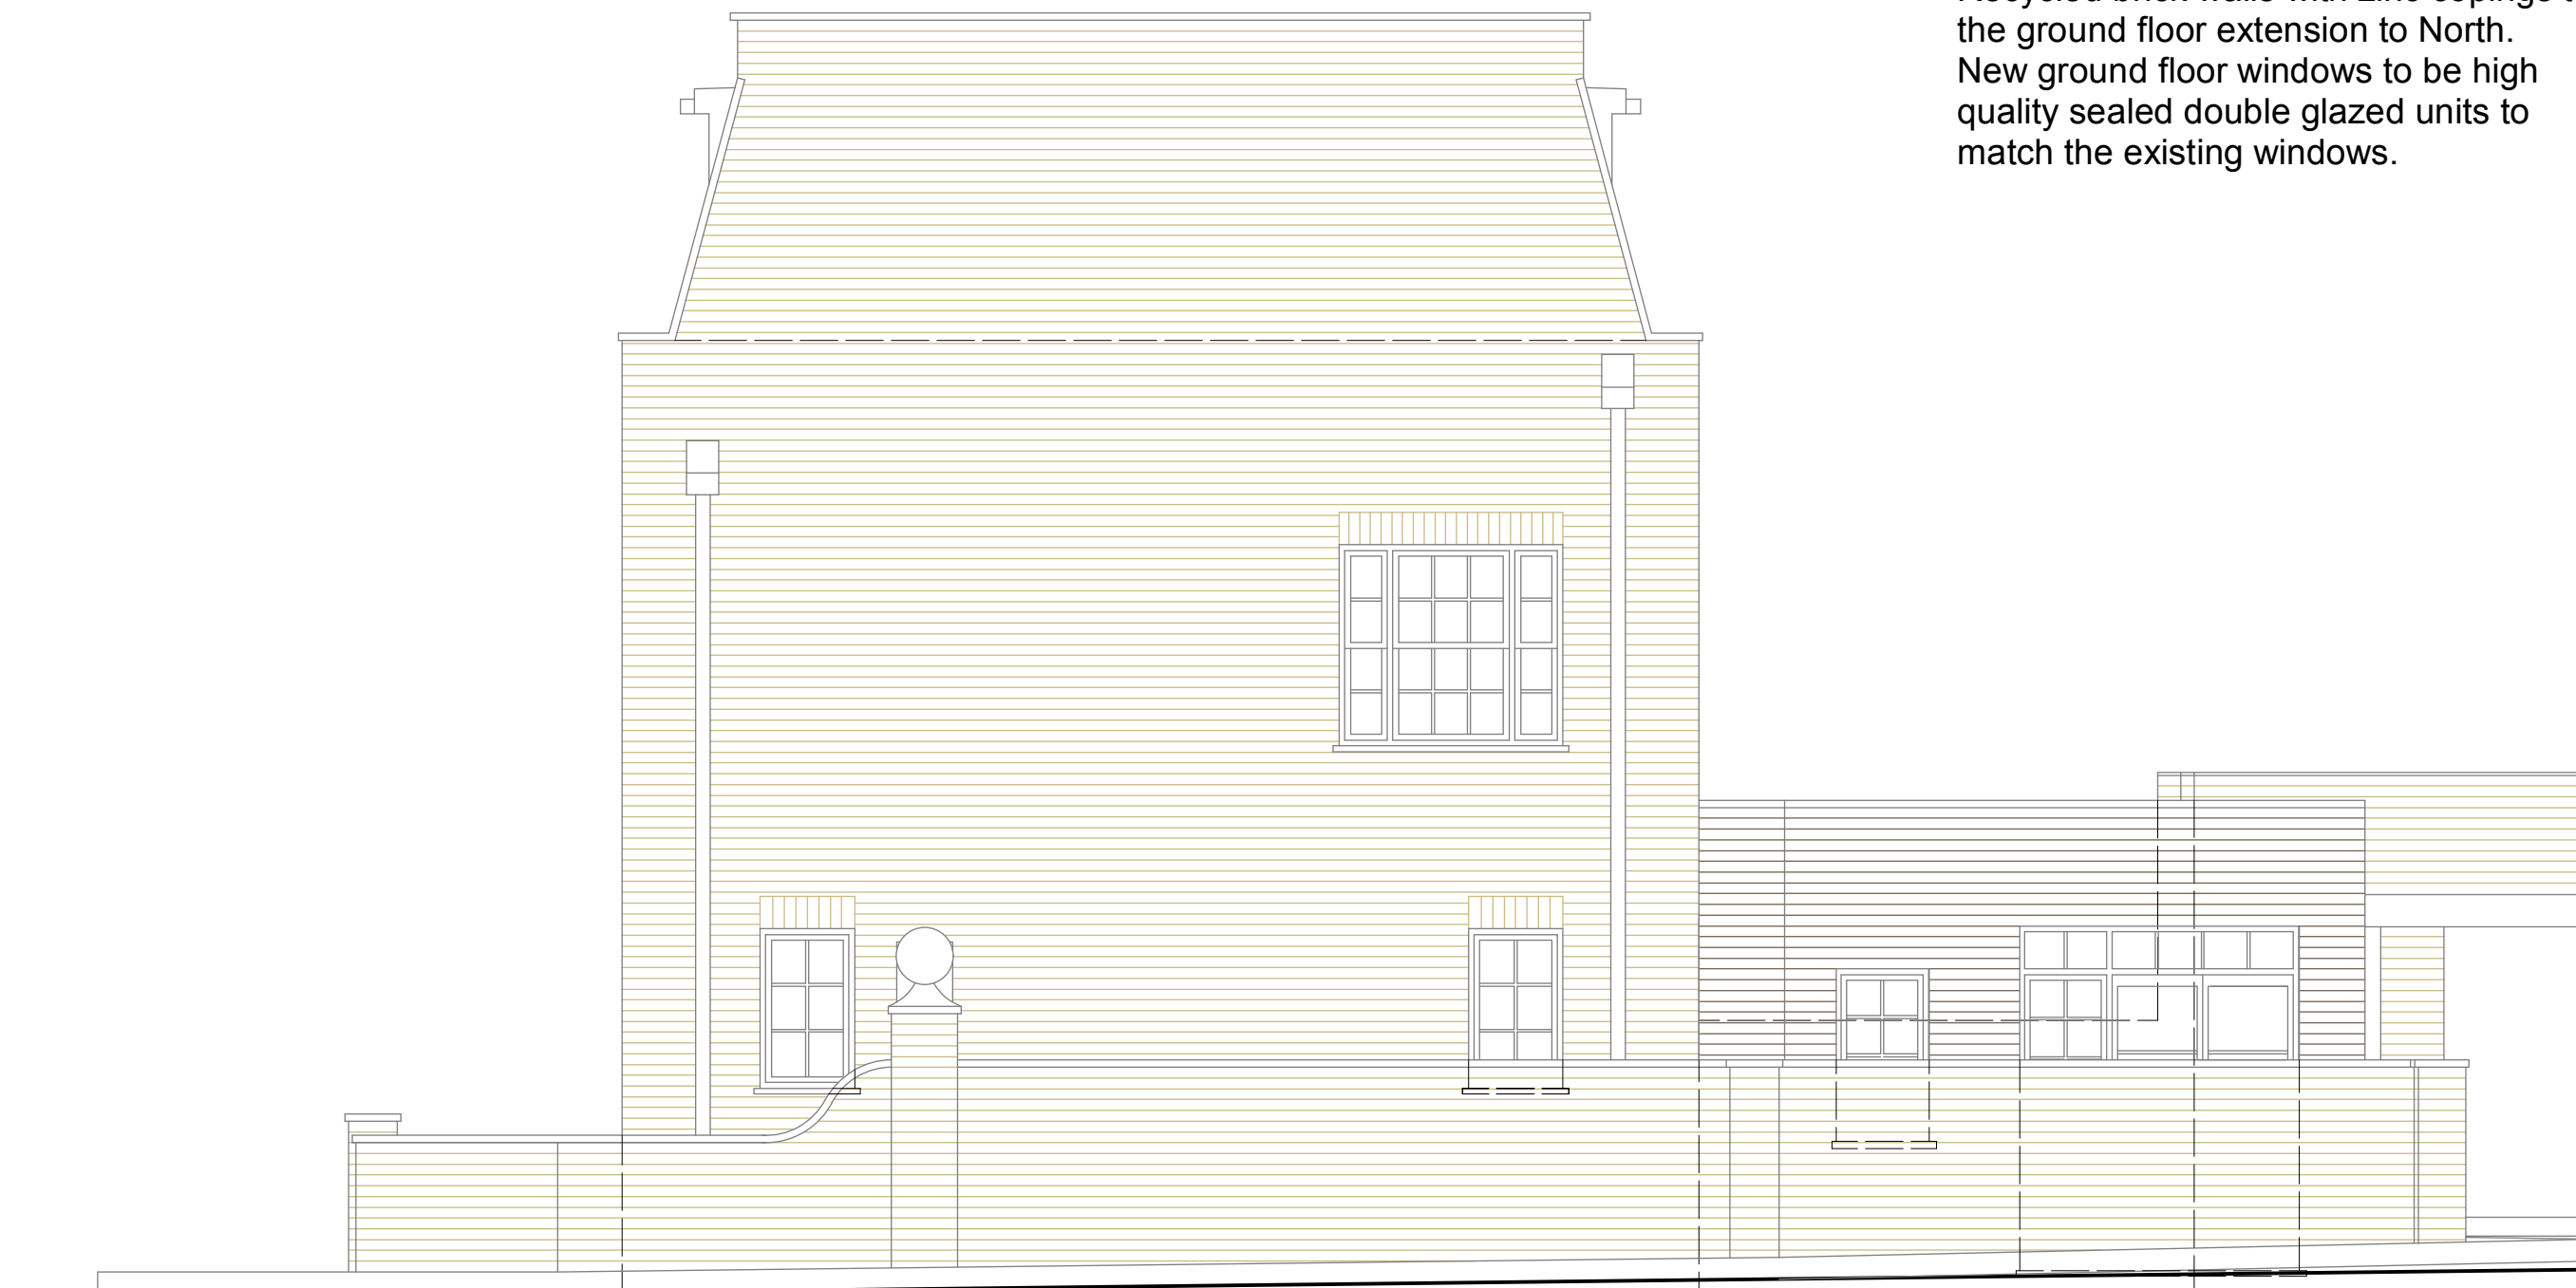

SIDE ELEVATION (EAST)

11.04

11.04 Architects Ltd
The Workspace
12 Wilton Road
Muswell Hill
London N10 1LS

Phone 020 8444 3000

info@1104architects.co.uk
www.1104architects.co.uk

6 Fairhazel Gardens
London

Side Elevation (West)
Proposed

job no.	drawing no.
294	121

job no.	drawing no.
294	121