

Do not scale drawings use dimensions given

All drawings to be read in conjunction with the specification;

any discrepancies to be notified to the architect before commencing work


Copyright 11.04 Architects

MATERIALS

Side wall raised in recycled bricks and with concrete copings to match existing.

Recycled brick walls with zinc copings to the ground floor extensions to North and West.

New ground floor windows to be high quality sealed double glazed units to match the existing windows.

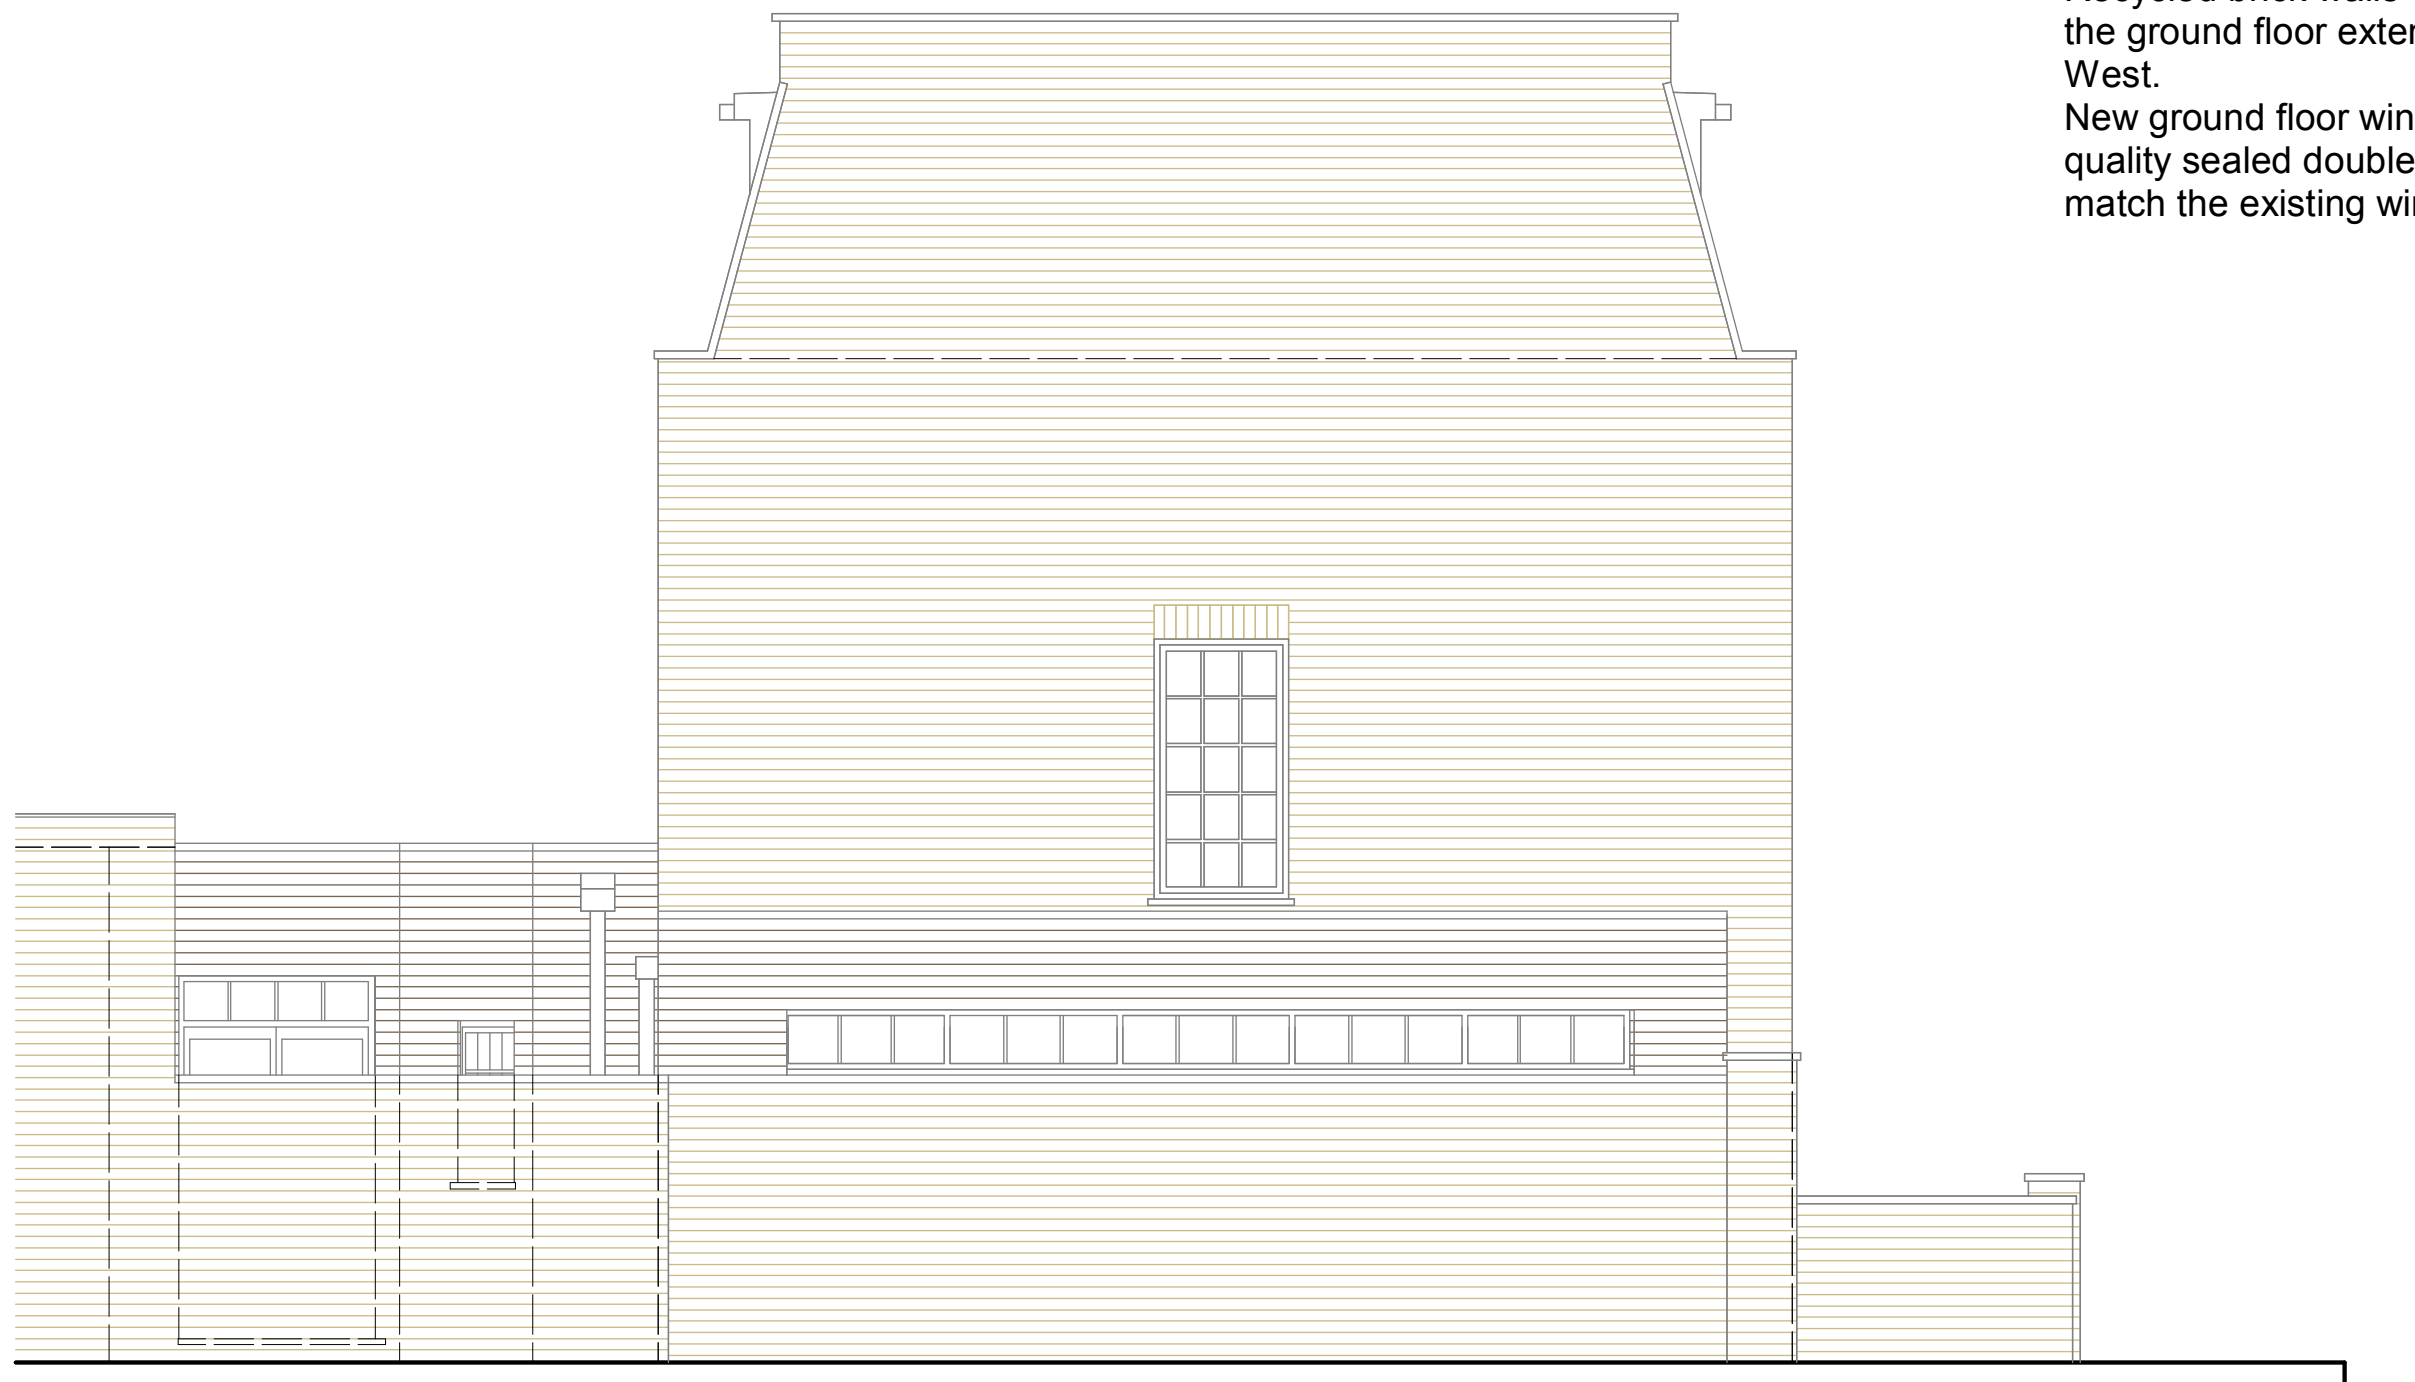

SIDE ELEVATION (WEST)

-	17.11.12	Planning Issue
rev	date	revision



11.04 Architects Ltd
The Workspace
12 Wilton Road
Muswell Hill
London N10 1LS
Phone 020 8444 3000
info@1104architects.co.uk
www.1104architects.co.uk

	project
--	---------

6 Fairhazel Gardens
London

drawing title

Side Elevation (West)
Proposed

scale 1:50 @ A3	date 17.11.12	
job no. 294	drawing no. 123	rev. -