


Notes:
This drawing is the copyright of Spheron Architects (Ltd) and may not be used without their consent.
Do not scale from these drawings. The contractor is responsible for checking all dimensions before work starts.
Any discrepancies to be brought to the attention of the Architect immediately.

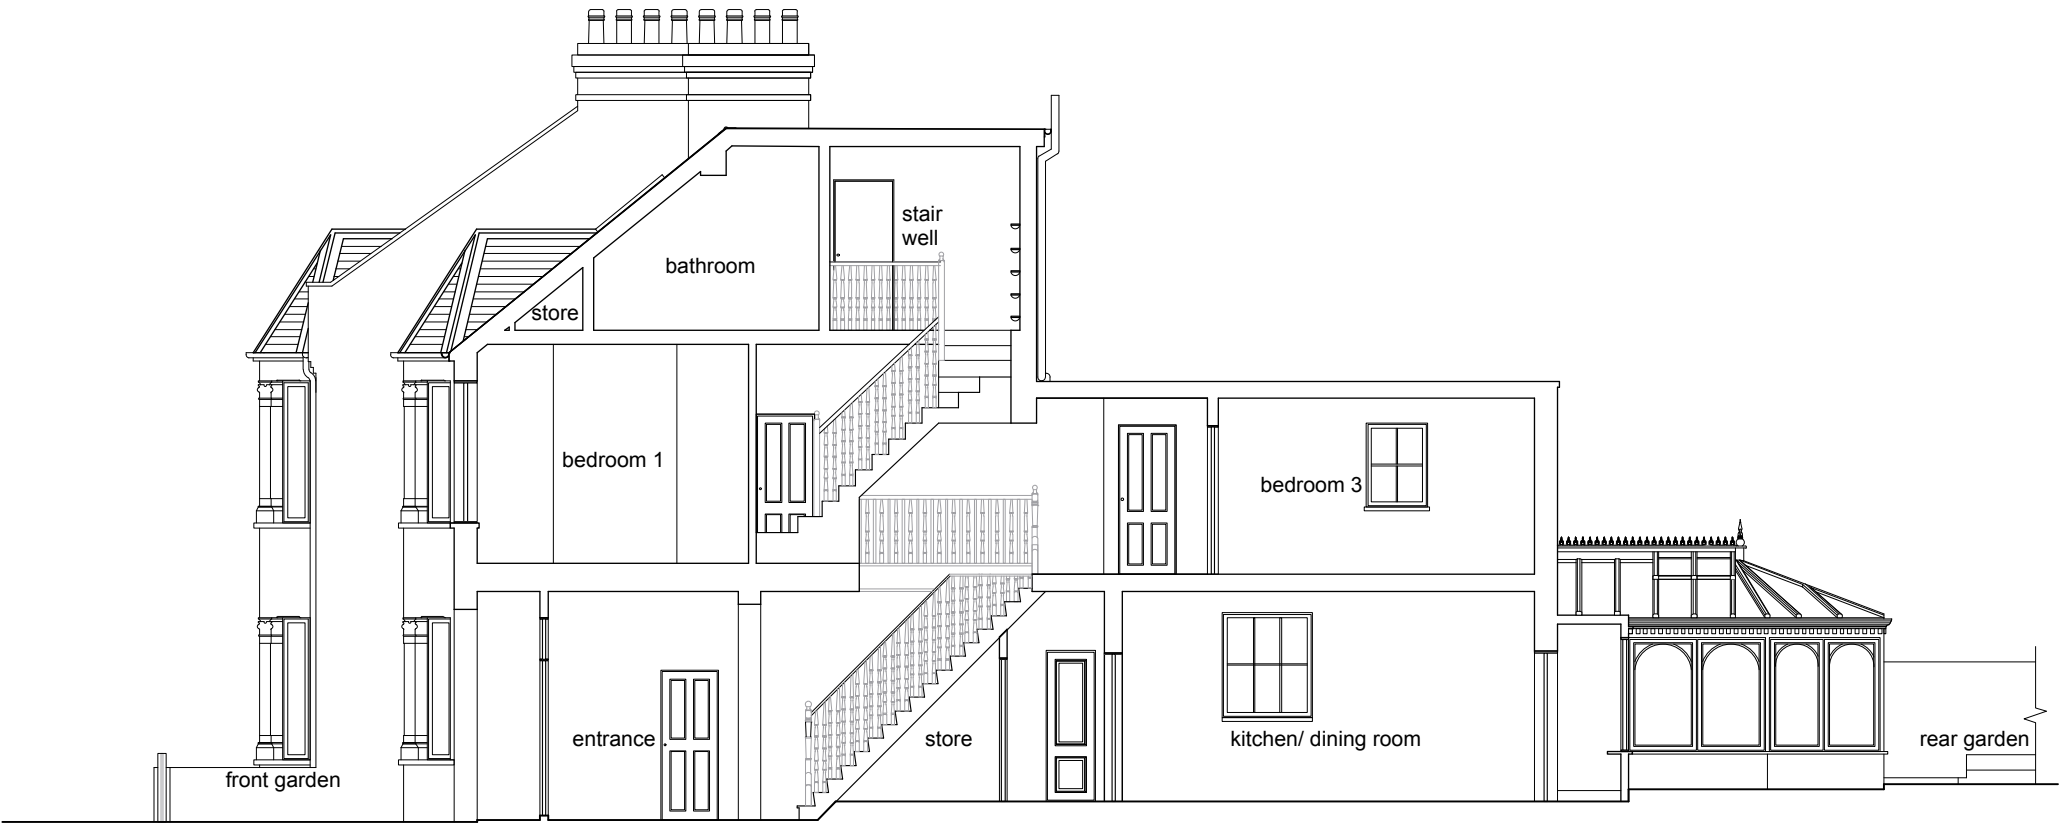

EXISTING SECTION A - A



EXISTING SECTION B - B



A 22.11.12 RA SBM Issued for Planning

Revision	Date	Author	Checked	Description
 <p>SPHERON ARCHITECTS 29th Floor, One Canada Square Canary Wharf, London, E14 5DY tel: +44 20 7617 7046 e: info@spheronarchitects.co.uk www.spheronarchitects.co.uk</p>				

Client:
Rosa Tottemache

Project:
38 Ingham Road
London NW6 1DE

Drawing Title:
Existing Sections

Drawing Status:
PLANNING

Drawn By: RA	Scale: 1:100@A3	Date: 07.11.12
Drawing No: F084-A-300	Rev: A	