




Ground Floor  
1:50 @ A1

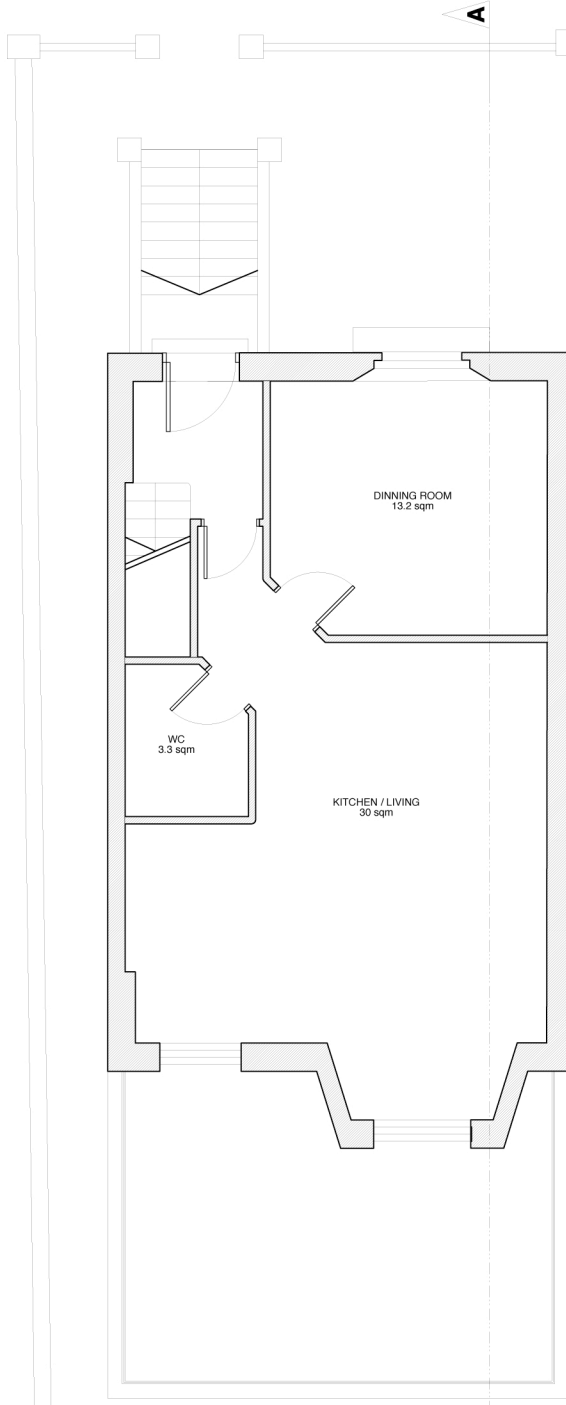


Upper Ground Floor  
1:50 @ A1

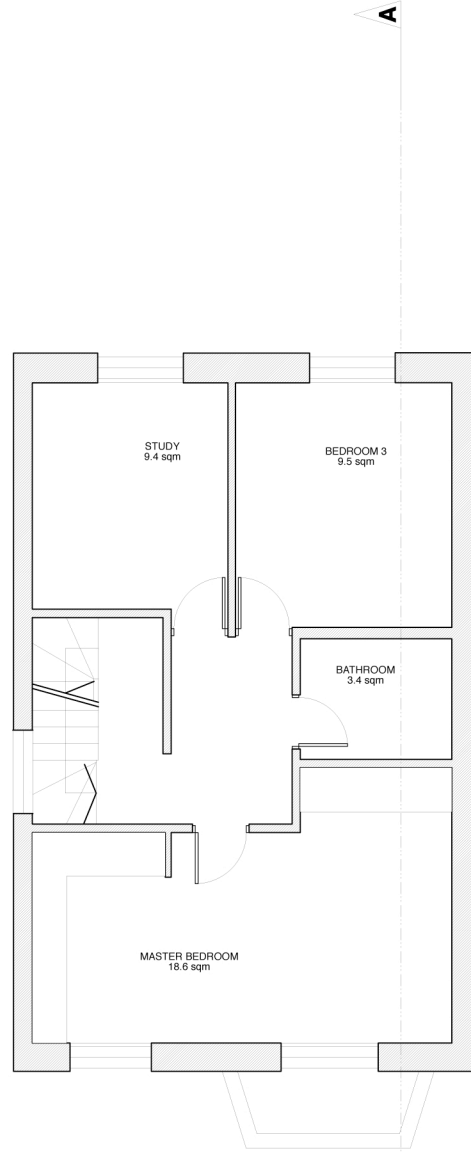

First Floor  
1:50 @ A1

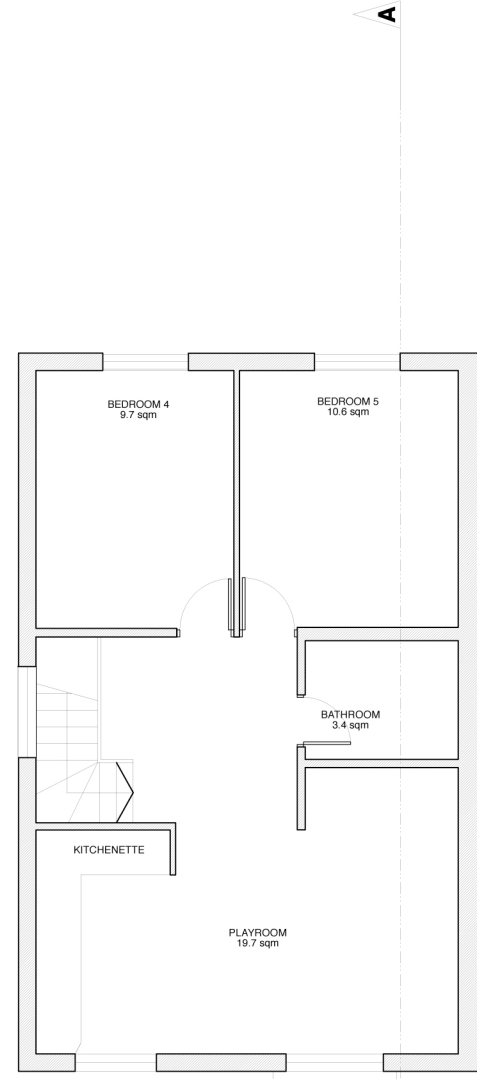

Second Floor  
1:50 @ A1

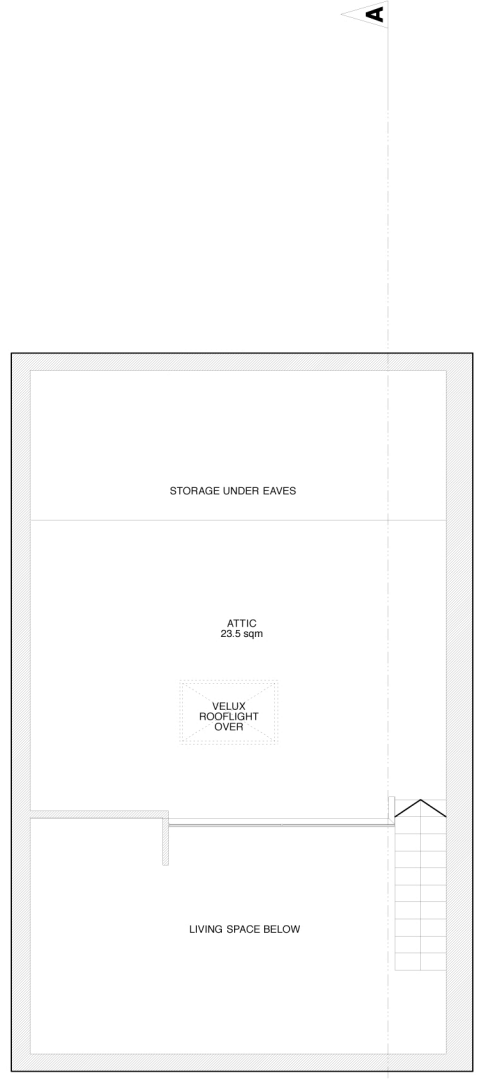

Attic  
1:50 @ A1



NOTES <small>All dimensions to be verified on site before commencing work. Any discrepancies to be reported to designers. Read drawings in conjunction with relevant information. All building work is to comply with current Building Regulations and British Standards.</small>	104, Agar Grove, London, NW1 9TY	REV. DATE COMMENTS	REV. DATE COMMENTS	DRAWING NO.  <b>PE001</b>	PLANNING <b>PRE-EXISTING PLANS</b> 1:50 @ A1 JUNE 2012

