

ATTIC LEVEL


SECOND FLOOR

FIRST FLOOR

UPPER GROUND FLOOR

STREET LEVEL

LOWER GROUND FLOOR

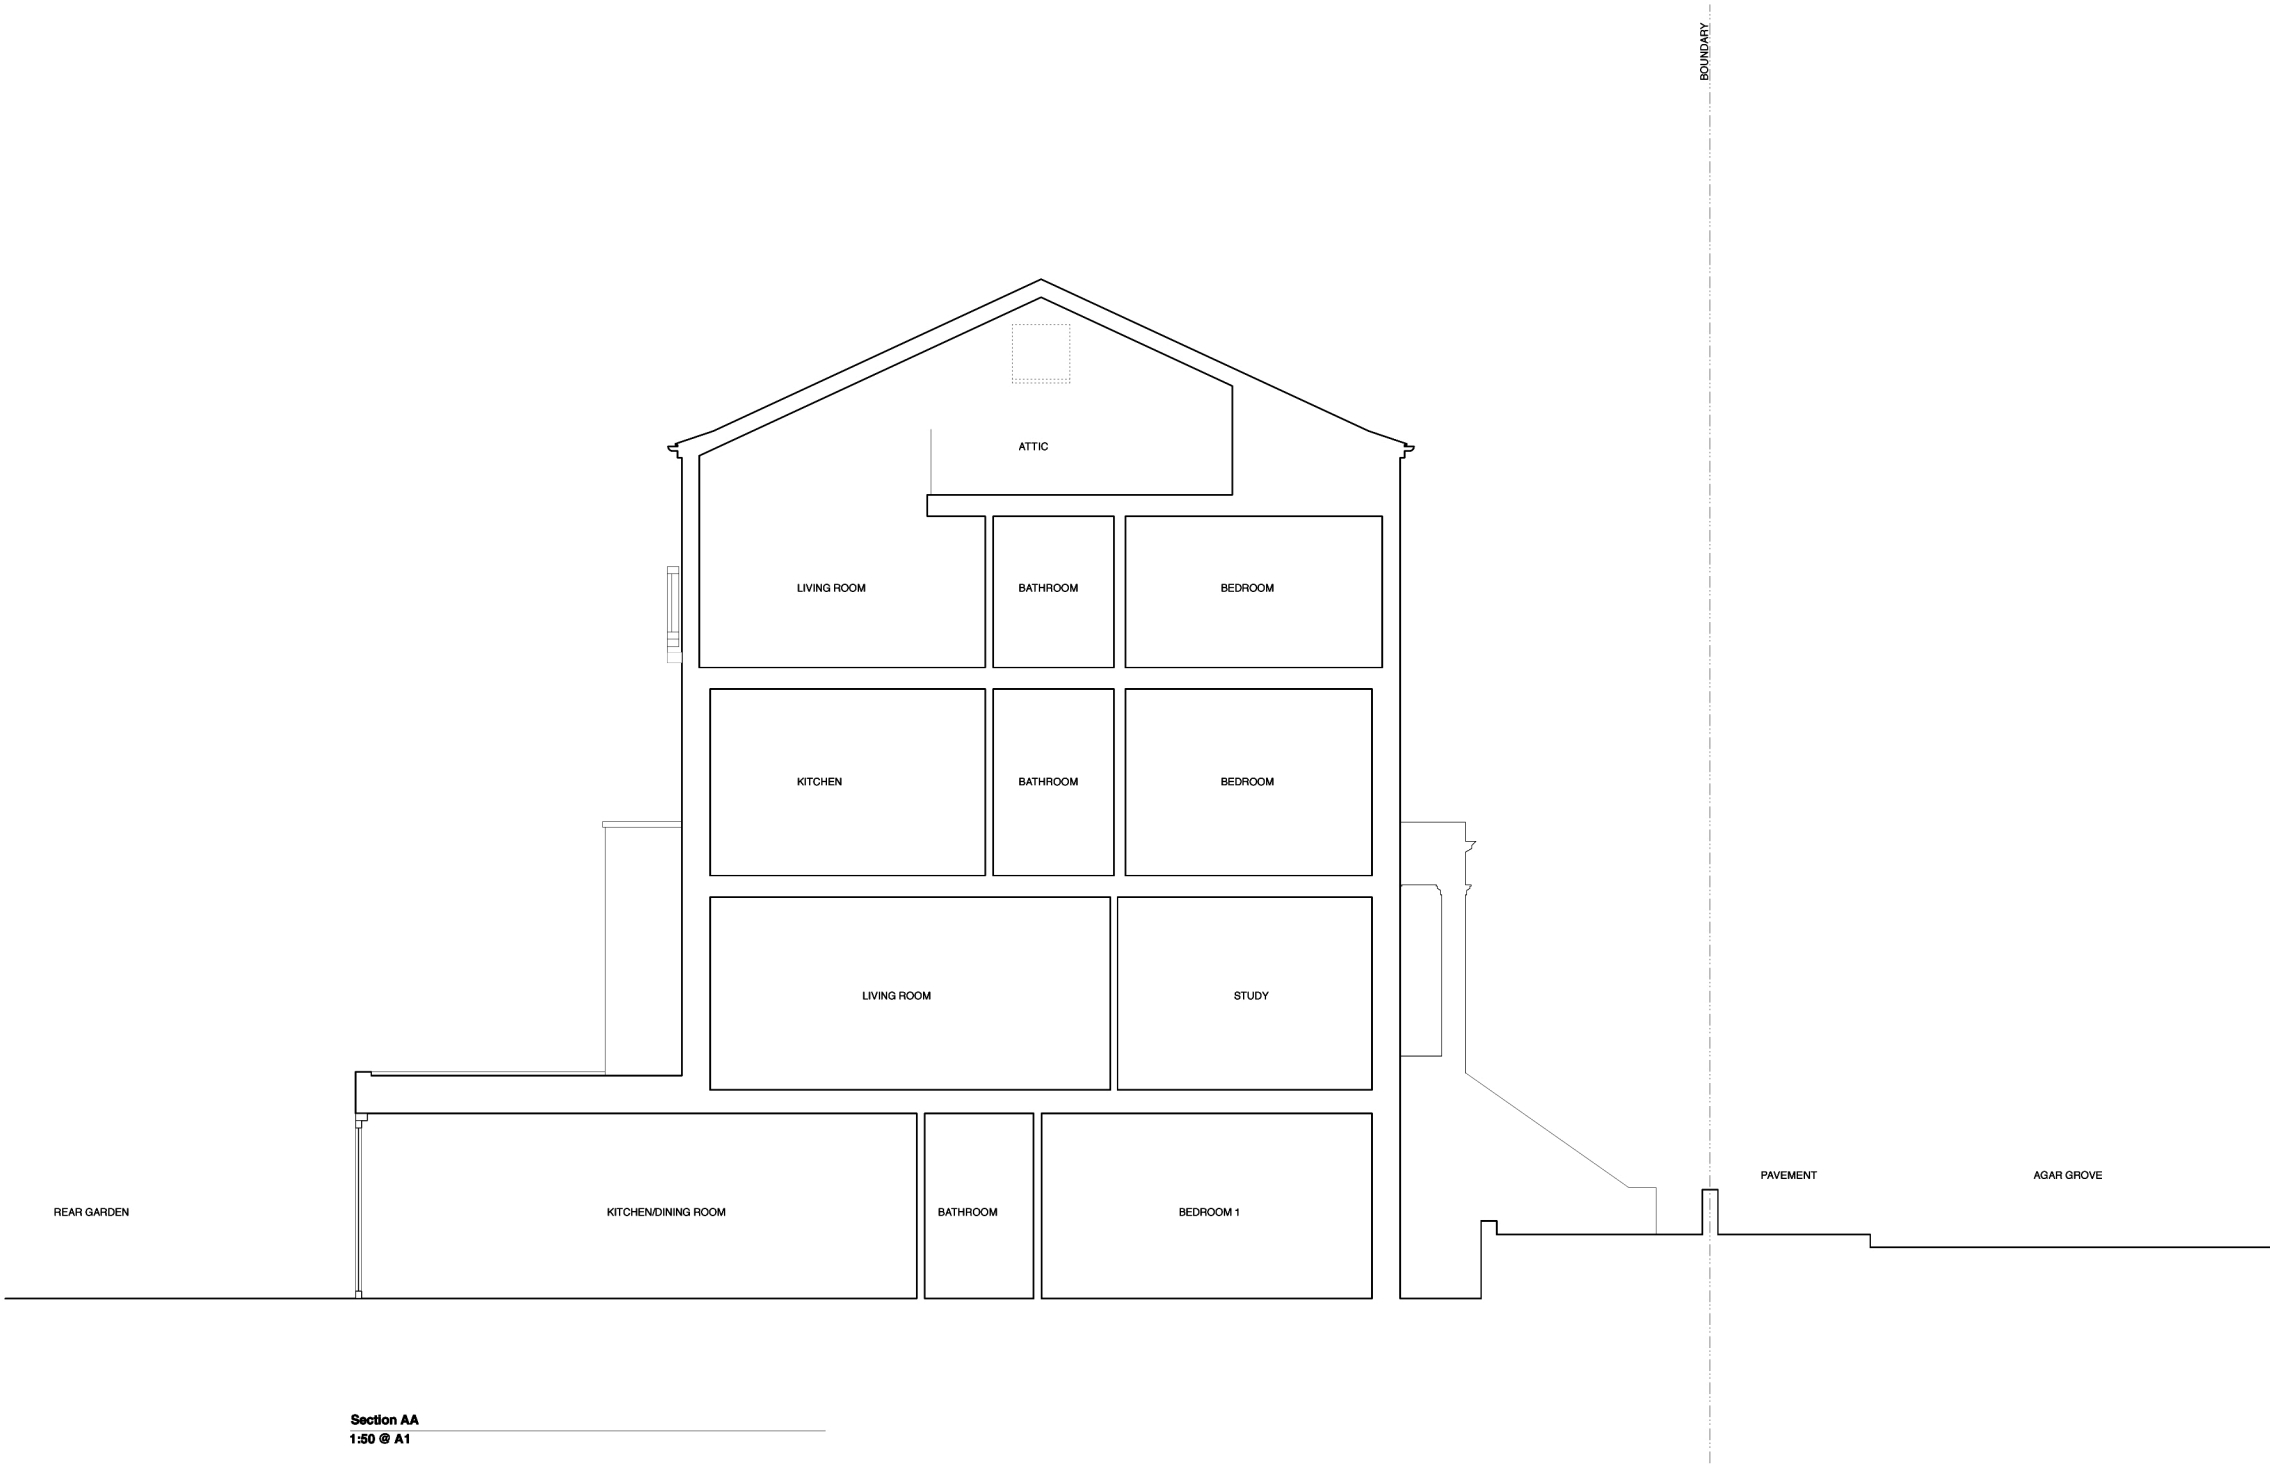

NOTES All dimensions to be verified on site before commencing work. Any discrepancies to be reported to designers. Read drawings in conjunction with relevant information. All building work is to comply with current Building Regulations and British Standards.	104, Agar Grove, London, NW1 9TY	REV. DATE COMMENTS	REV. DATE COMMENTS	DRAWING NO. PE004	PLANNING PRE-EXISTING SECTION A-A 1:50 @ A1 JUNE 2012