




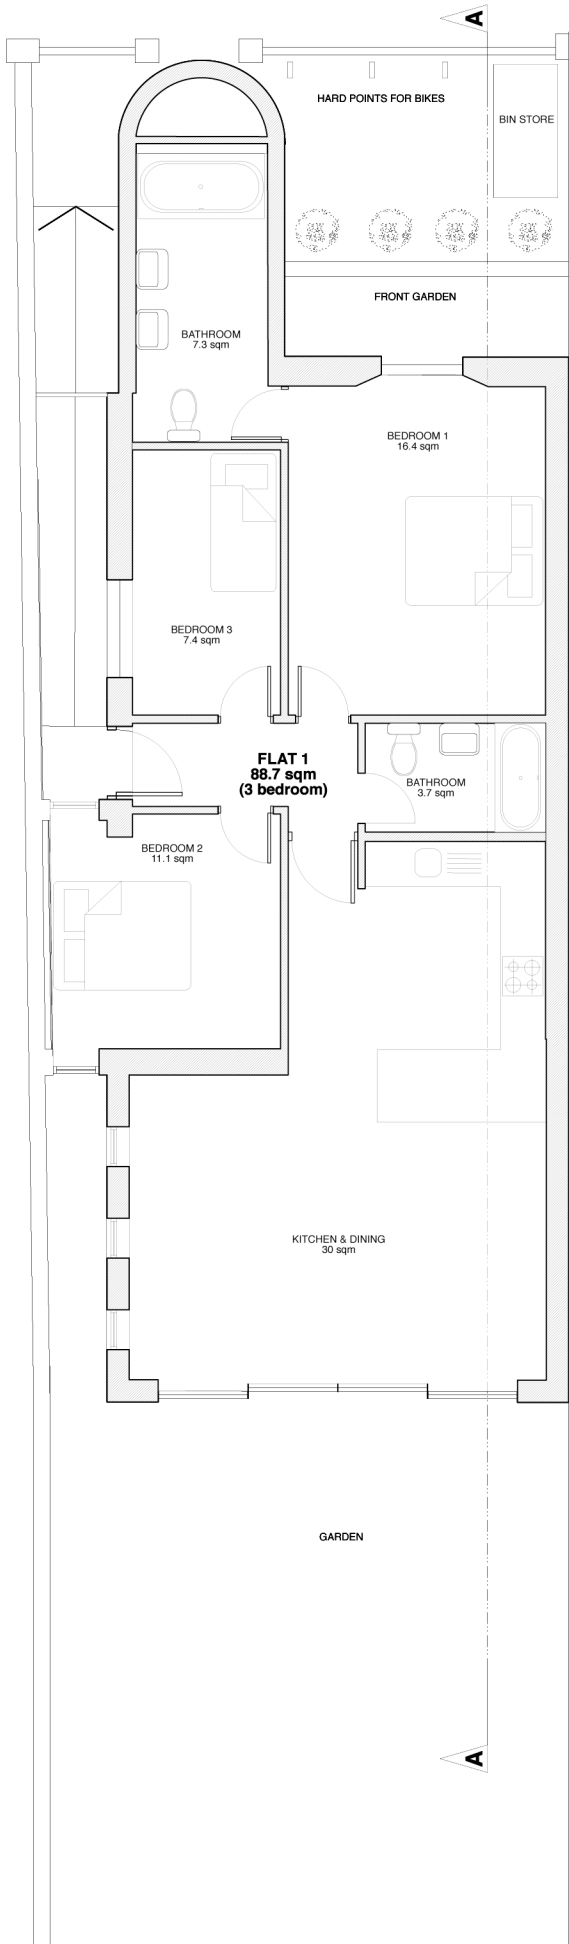


Lower Ground Floor
1:50 @ A1

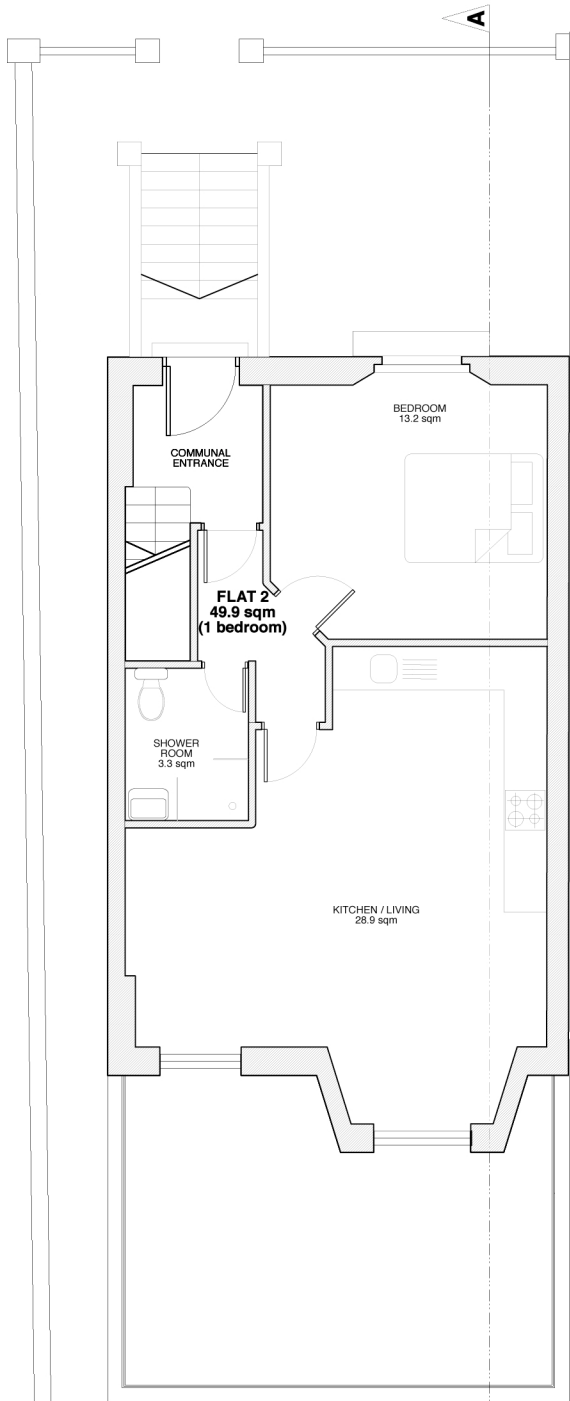


Upper Ground Floor
1:50 @ A1

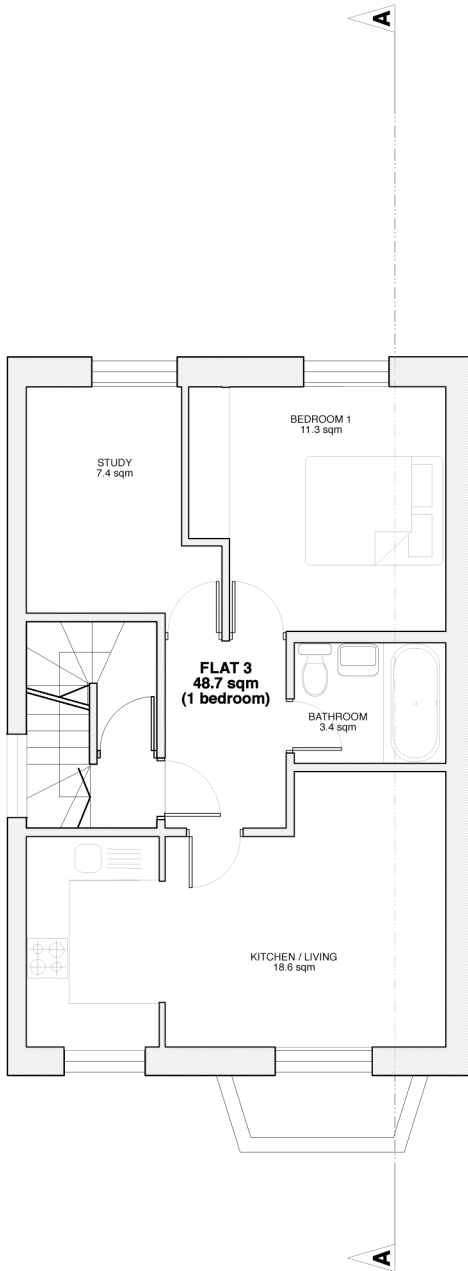

First Floor
1:50 @ A1

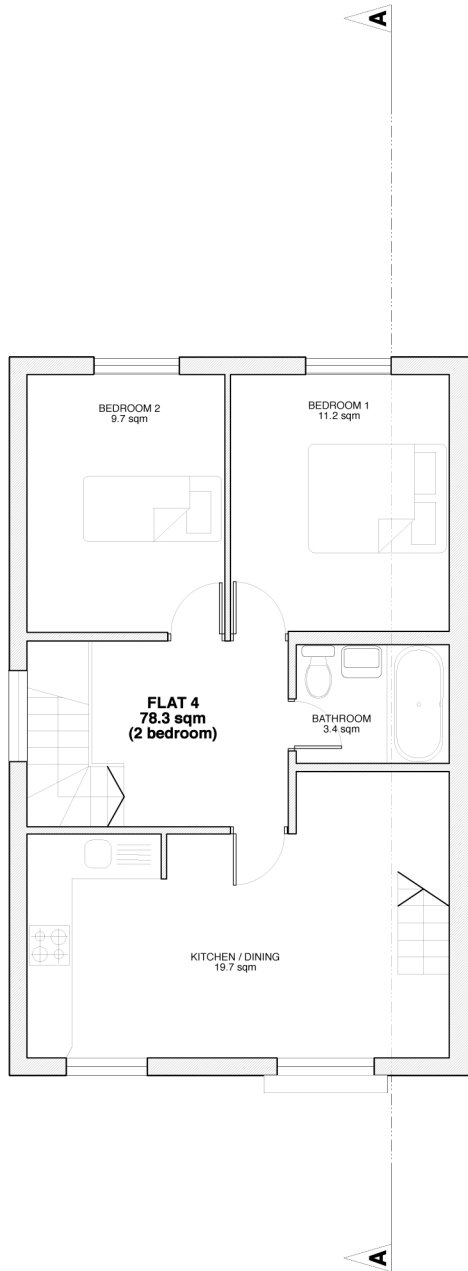

Second Floor
1:50 @ A1

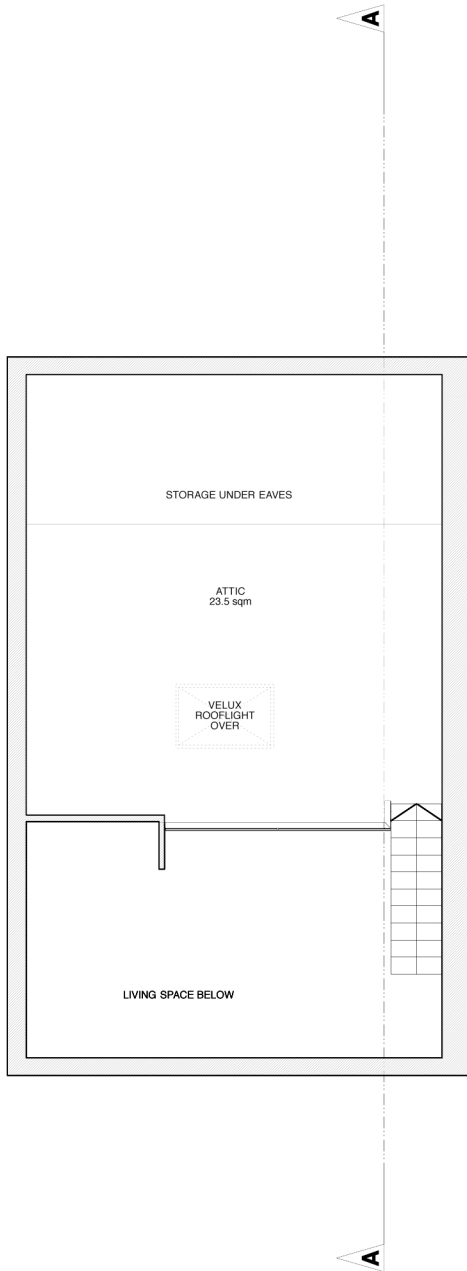

Attic
1:50 @ A1

NOTES
All dimensions to be verified on site before commencing work. Any discrepancies to be reported to designers.
Read drawings in conjunction with relevant information. All building work is to comply with current Building
Regulations and British Standards.

104, Agar Grove,
London, NW1 9TY

REV DATE COMMENTS

REV DATE COMMENTS

DRAWING NO.

E006

PLANNING

EXISTING PLANS

1:50 @ A1

JUNE 2012

