



5 PLINTH DETAIL
201 1:5@A3

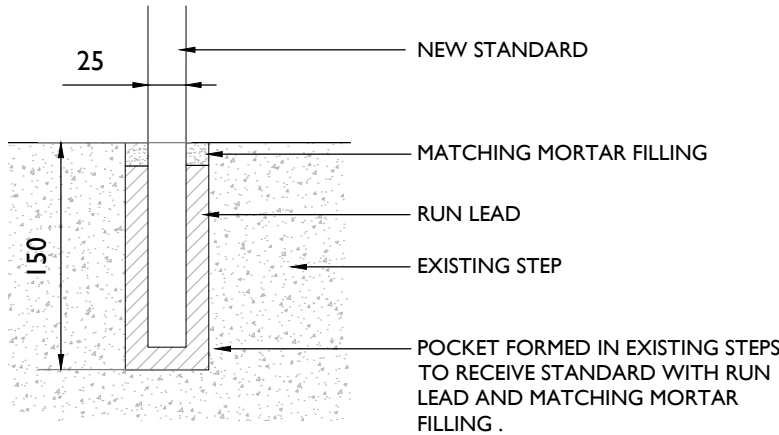

6 DETAIL OF POCKET
201 1:5@A3

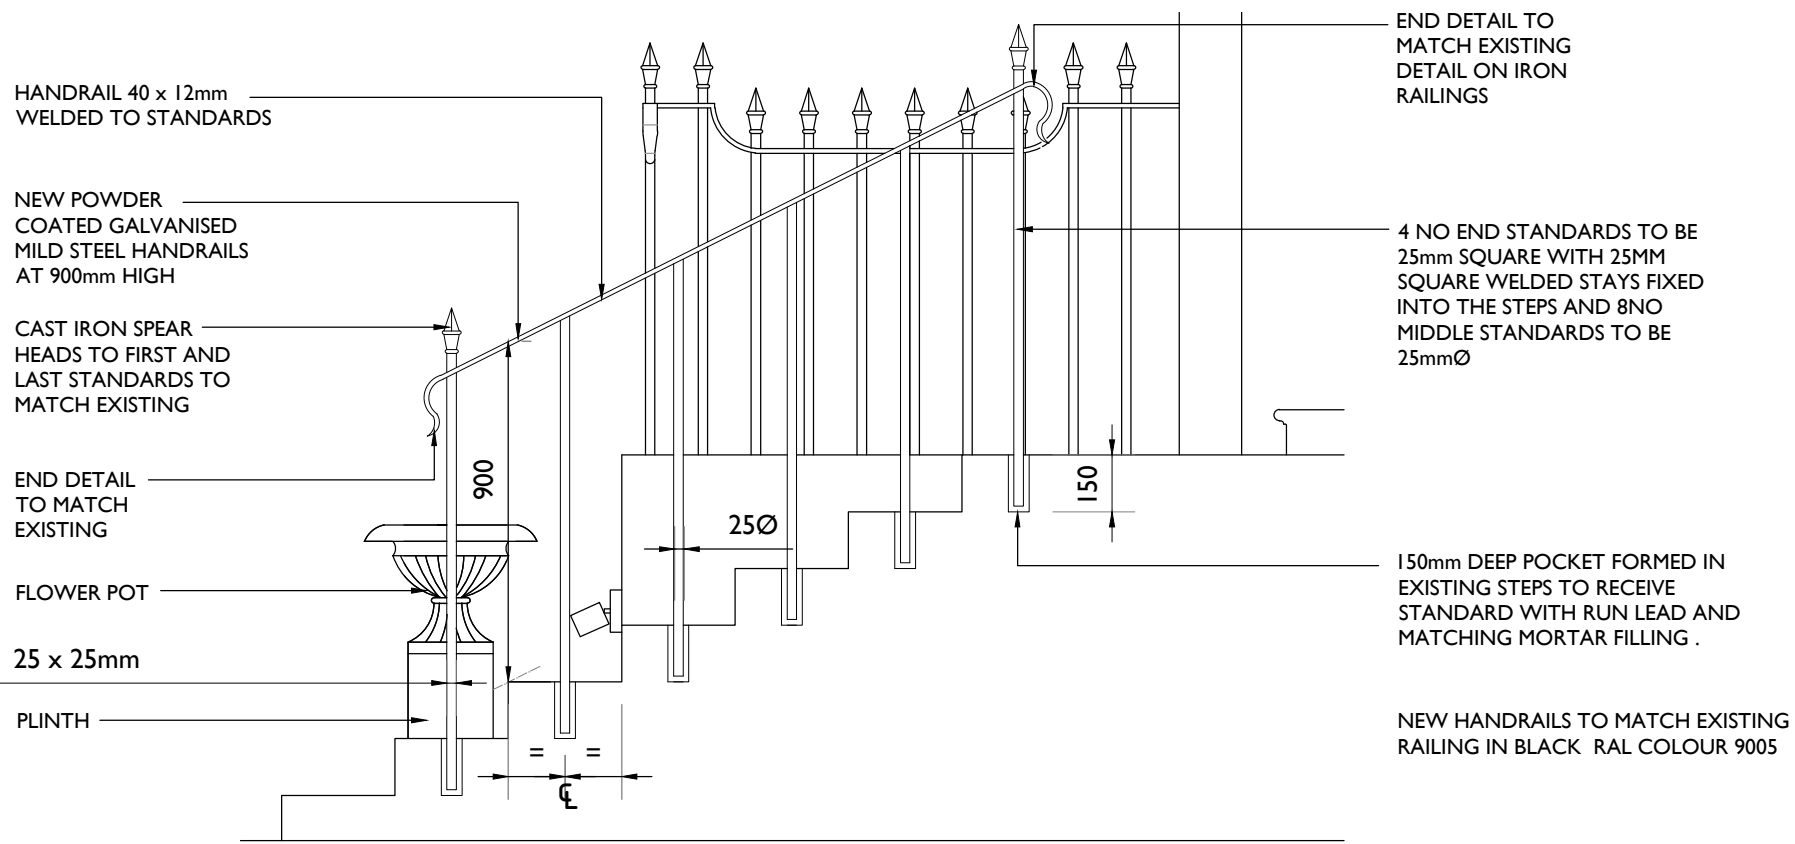

4 SECTION THROUGH STEPS AS PROPOSED
201 1:20@A3

Notes:

Drawings are based on survey data and may not accurately represent what is physically present.

Do not scale from this drawing. All dimensions are to be verified on site before proceeding with the work.

All dimensions are in millimeters unless noted otherwise.

Purcell shall be notified in writing of any discrepancies.

Key Plan
not to scale

REFER TO DRAWING 233624/200 FOR
PLAN & ELEVATIONS
SEE DRAWING 233624/202 FOR VIEW
OF PROPOSED HANDRAILS

| | | | | |
|---|------------|----|----|-----------------------------------|
| A | 16/11/2012 | CD | ML | Revised following client comments |
|---|------------|----|----|-----------------------------------|

| | | | | |
|-------------|-------------|-----|----|--|
| First Issue | 10 Sep 2012 | JBP | ML | |
|-------------|-------------|-----|----|--|

| ISSUE | DATE | DRAWN | CHECKED | DESCRIPTION |
|-------|------|-------|---------|-------------|
|-------|------|-------|---------|-------------|

| | |
|--------|------------------|
| CLIENT | Jennifer Wingate |
|--------|------------------|

| | |
|---------|--|
| PROJECT | 10 Park Village West (handrail design) |
|---------|--|

| | |
|---------------|---|
| DRAWING TITLE | Proposed New Handrails to Steps Details |
|---------------|---|

| | |
|--------------|--------------|
| SIZE & SCALE | A3L AS SHOWN |
|--------------|--------------|

| | |
|----------------|----------------|
| DRAWING STATUS | ISSUED FOR LBC |
|----------------|----------------|

| | |
|------------|--------|
| JOB NUMBER | 233624 |
|------------|--------|

| | |
|-------------|-----|
| DRAWING NO. | 201 |
|-------------|-----|

| | |
|----------|---|
| REVISION | A |
|----------|---|

