
# LOCATION PLAN

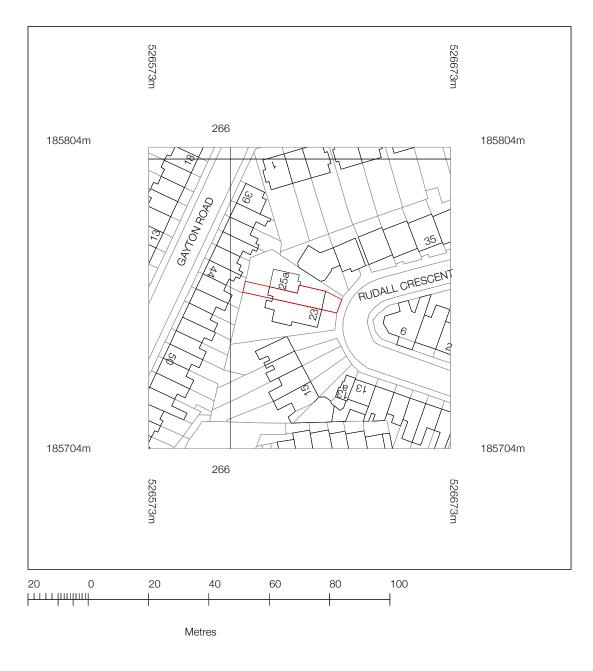

Crown Copyright 2011

Reproduction in whole or in part is prohibited

without the prior permission of Ordnance Survey.

All drawings, specifications and related documents are the copyright property of Robert Hirschfield and must be returned upon request.

Reproduction of drawings, specifications and related documents in part or in whole is forbidden without the written permission of Robert Hirschfield.

proceeding with the work.

4. Robert Hirschfield shall be notified in writing of any the written permission of Robert Hirschfield.

whether the works fall within the scope of the Act which required adjoining property owners to be discrepancies.

#### General notes

Do not scale from this drawing.
 All dimensiions are in millimeters unless noted

otherwise.
3. All dimensions shall be verified on site before

### Party Wall Act 1996

Note: If the project progresses onto site without the involvement of Robert Hirschfield, the Client must seek advice prior to commencement of the planned works as detailed on the drawings to establish whether the works fall within the scope of the Act

### C.D.M. Regulations 2007

These drawings have been produced for the purpose of applying for Planning and Building Regulations only. If the project progresses on to site without the involvement of Robert Hirschfield, the Client and Contractor must ensure that they fulfil the duties in respect of the Construction (Design and Management) Regulations 2007.

		W.
Planning	19.11.12	] } •••• (
		Chartered
		Architect

Issue / Amendment

## Robert Hirschfield

10-12 Perrins Court, London NW3 1QS Robert Hirschfield RIBA +44 (0)7730 983 355 studio@roberthirschfield.com

1	Project		Dra	Drawing Title			
	Flat 1 25 Rudall Crescent		Location Plan				
	Scale 1:1250	Original Size	.3	Drawn	SOB	Checked RH	
		Tender		Construction			
ļ	Project No.	Drawing	Drawing No.		Revision No.		
	124	EX PL	_001		-		