
THIS DRAWING IS PROTECTED BY COPYRIGHT FIGURED DIMS. ONLY TO BE TAKEN FROM THIS DRAWING. ALL DIMENSIONS TO BE CHECKED ON SITE AND ANY DISCREPANCIES REPORTED TO THE ARCHITECT IMMEDIATELY.

/	Date	Des
	-	-

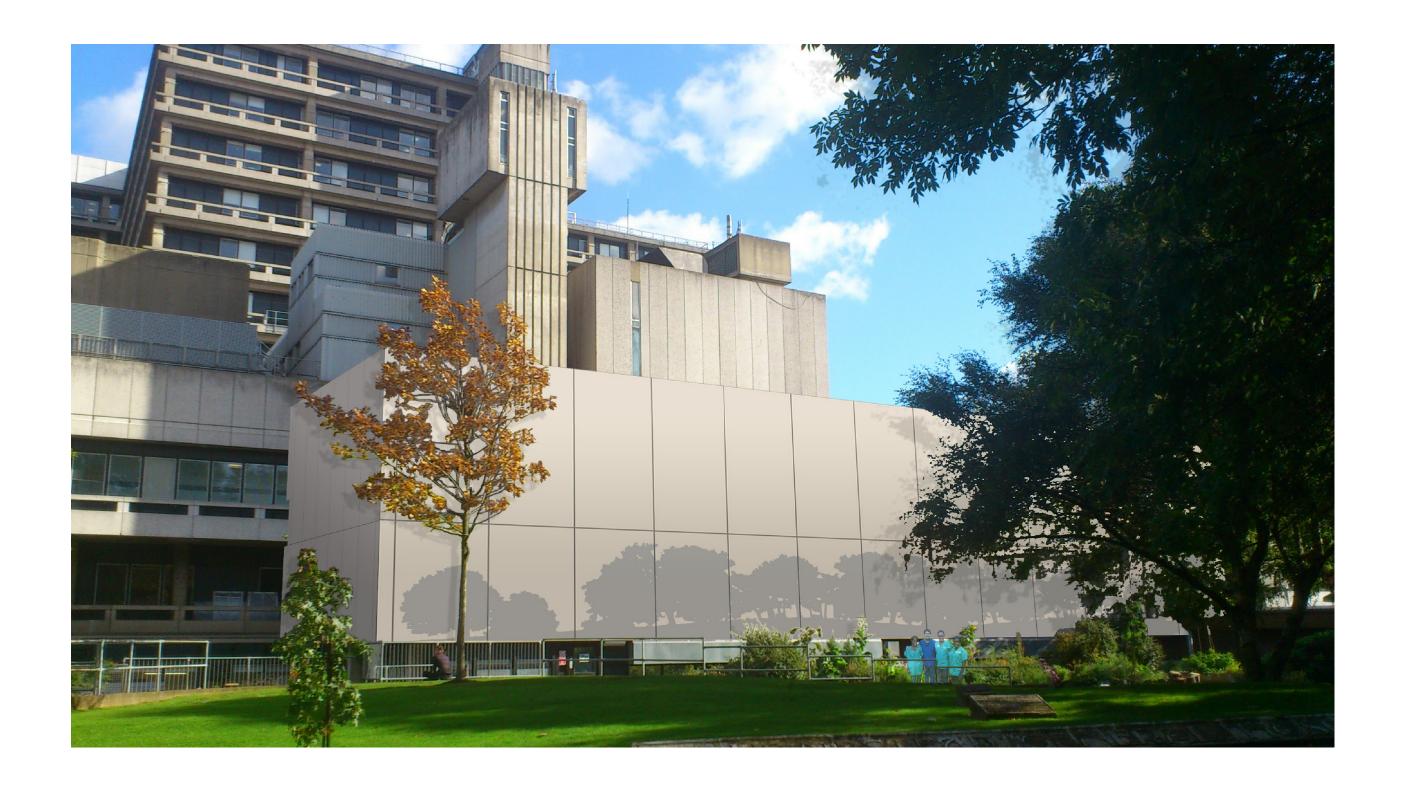

Proposed View From Garden (Heath Strange)

Royal Free London New Theatres + Day Surgery	Proposed View

