


Rev	Date	Description
-	-	-

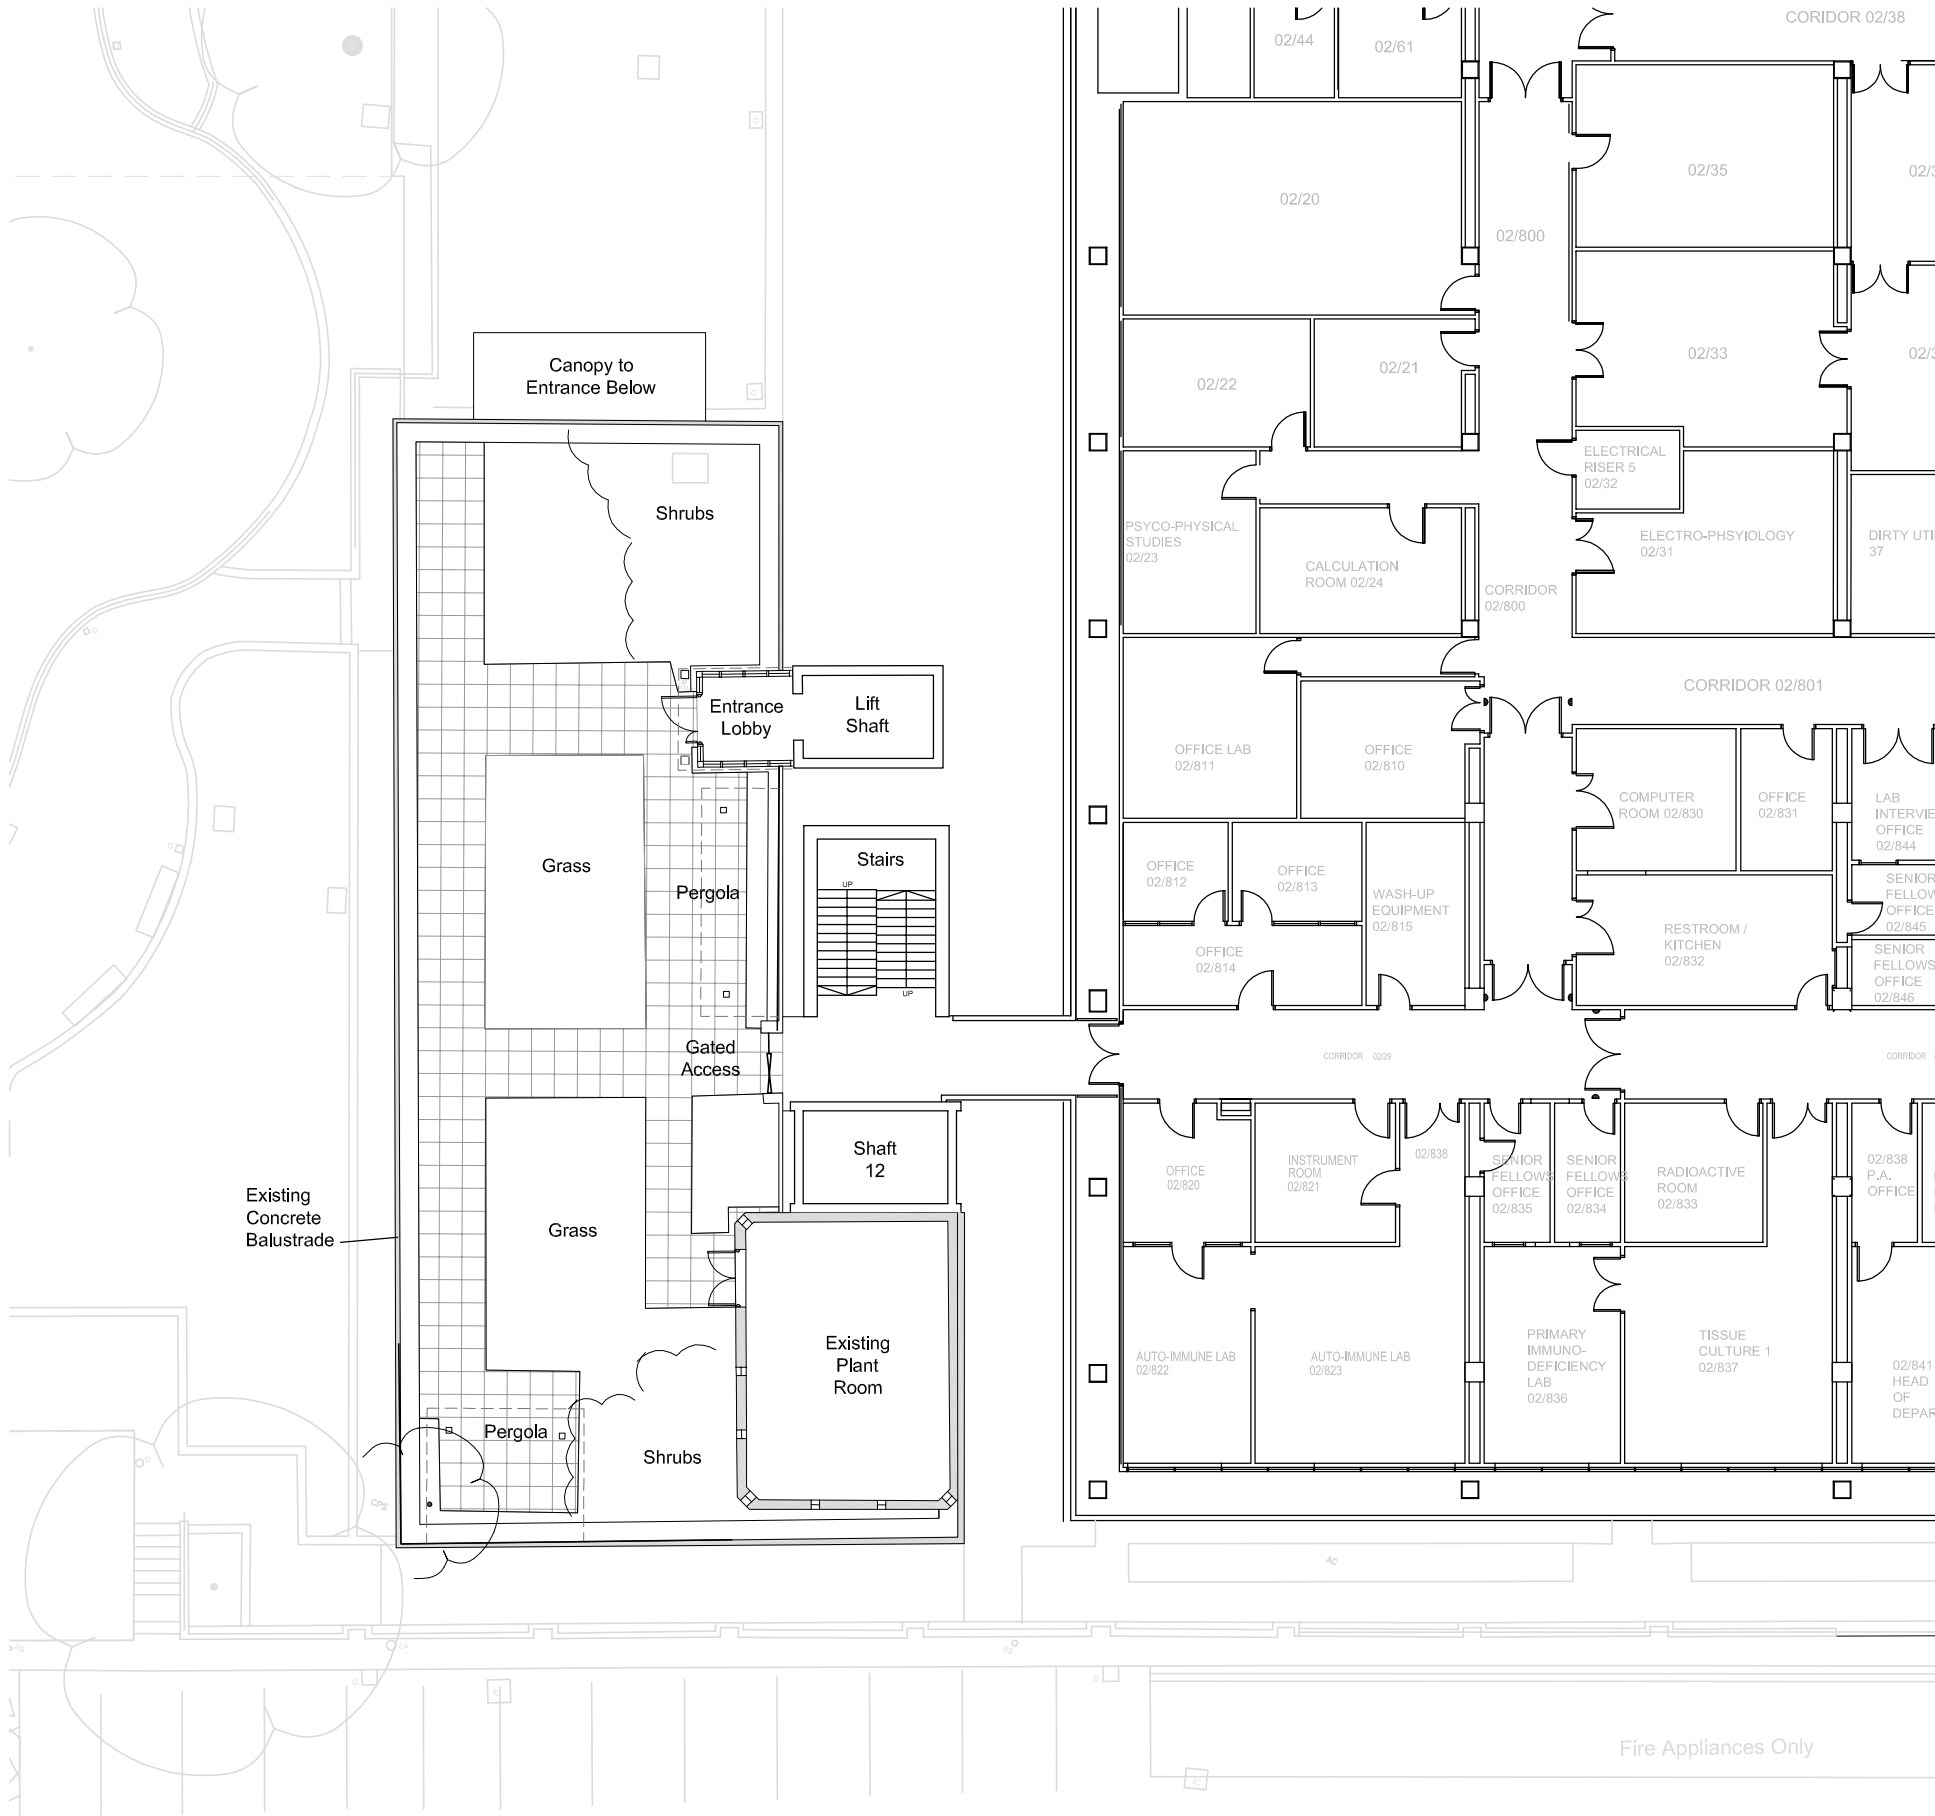

Existing Plan

Royal Free London New Theatres + Day Surgery	Existing Plan
---	---------------

1:200@A3	10/2012	12047	(01)005	/
SCALE:	DATE:	JOB NUMBER:	DRAWING NUMBER:	REV: