




Notes:
Do not scale dimensions from this drawing.
Dimensions marked with an asterisk thus * are open site
dimensions to be confirmed on site.
All given dimensions are to be checked on site when
setting out and any discrepancy reported immediately.

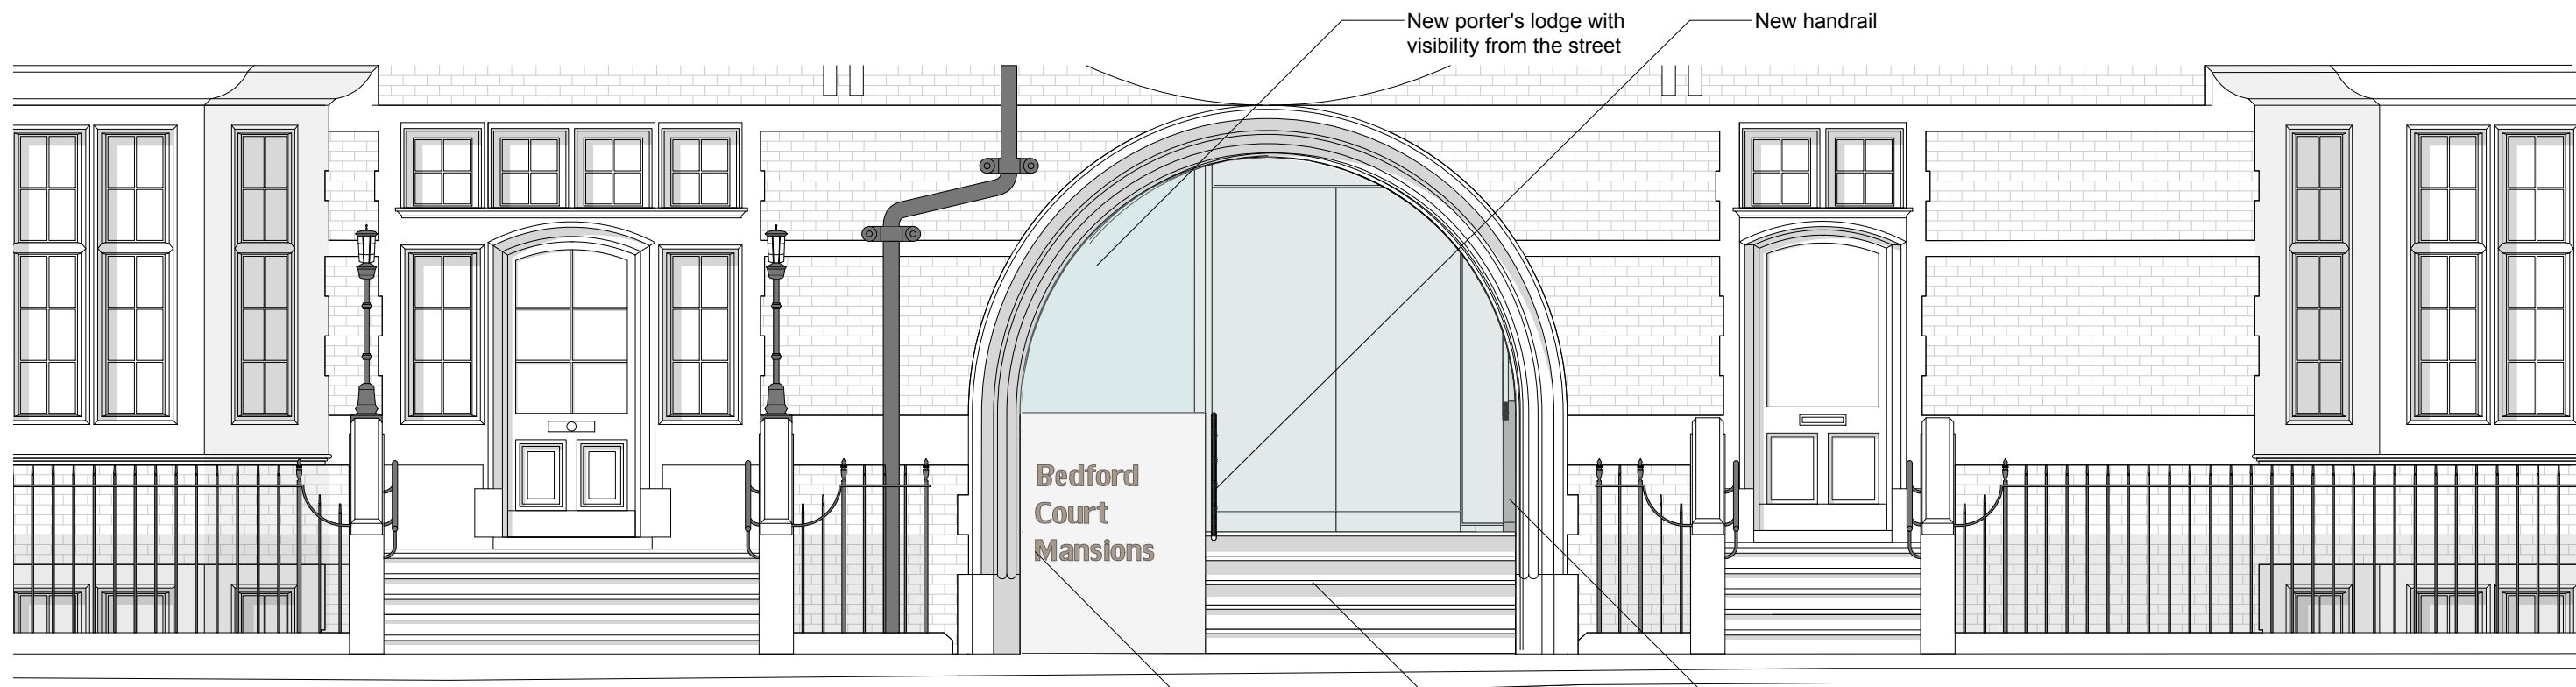

1 **Proposed Elevation Bedford Avenue**
1:50

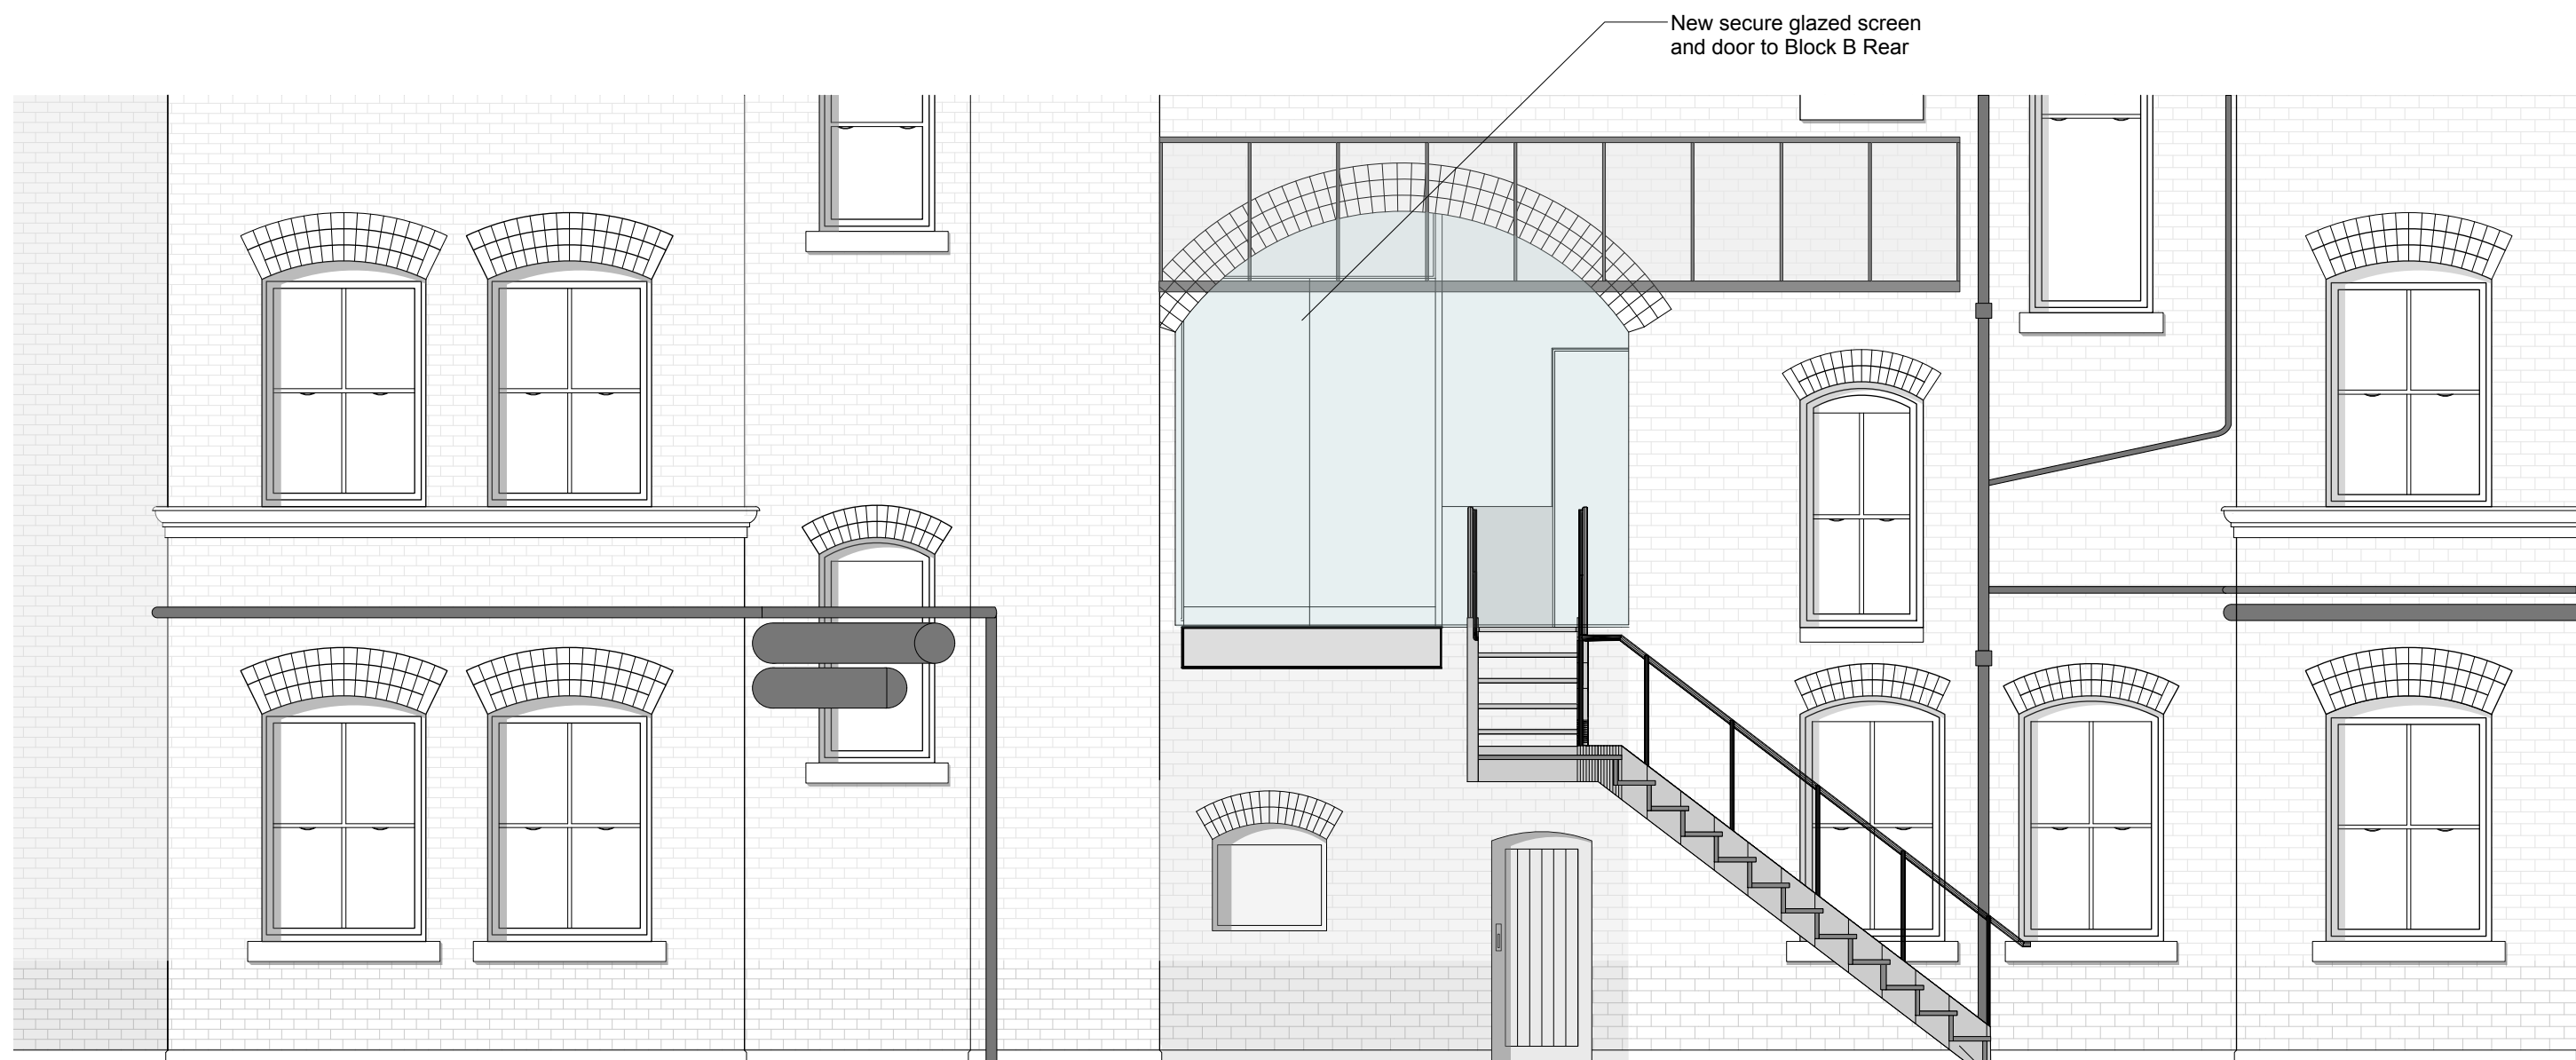

2 **Proposed Section AA**
1:50

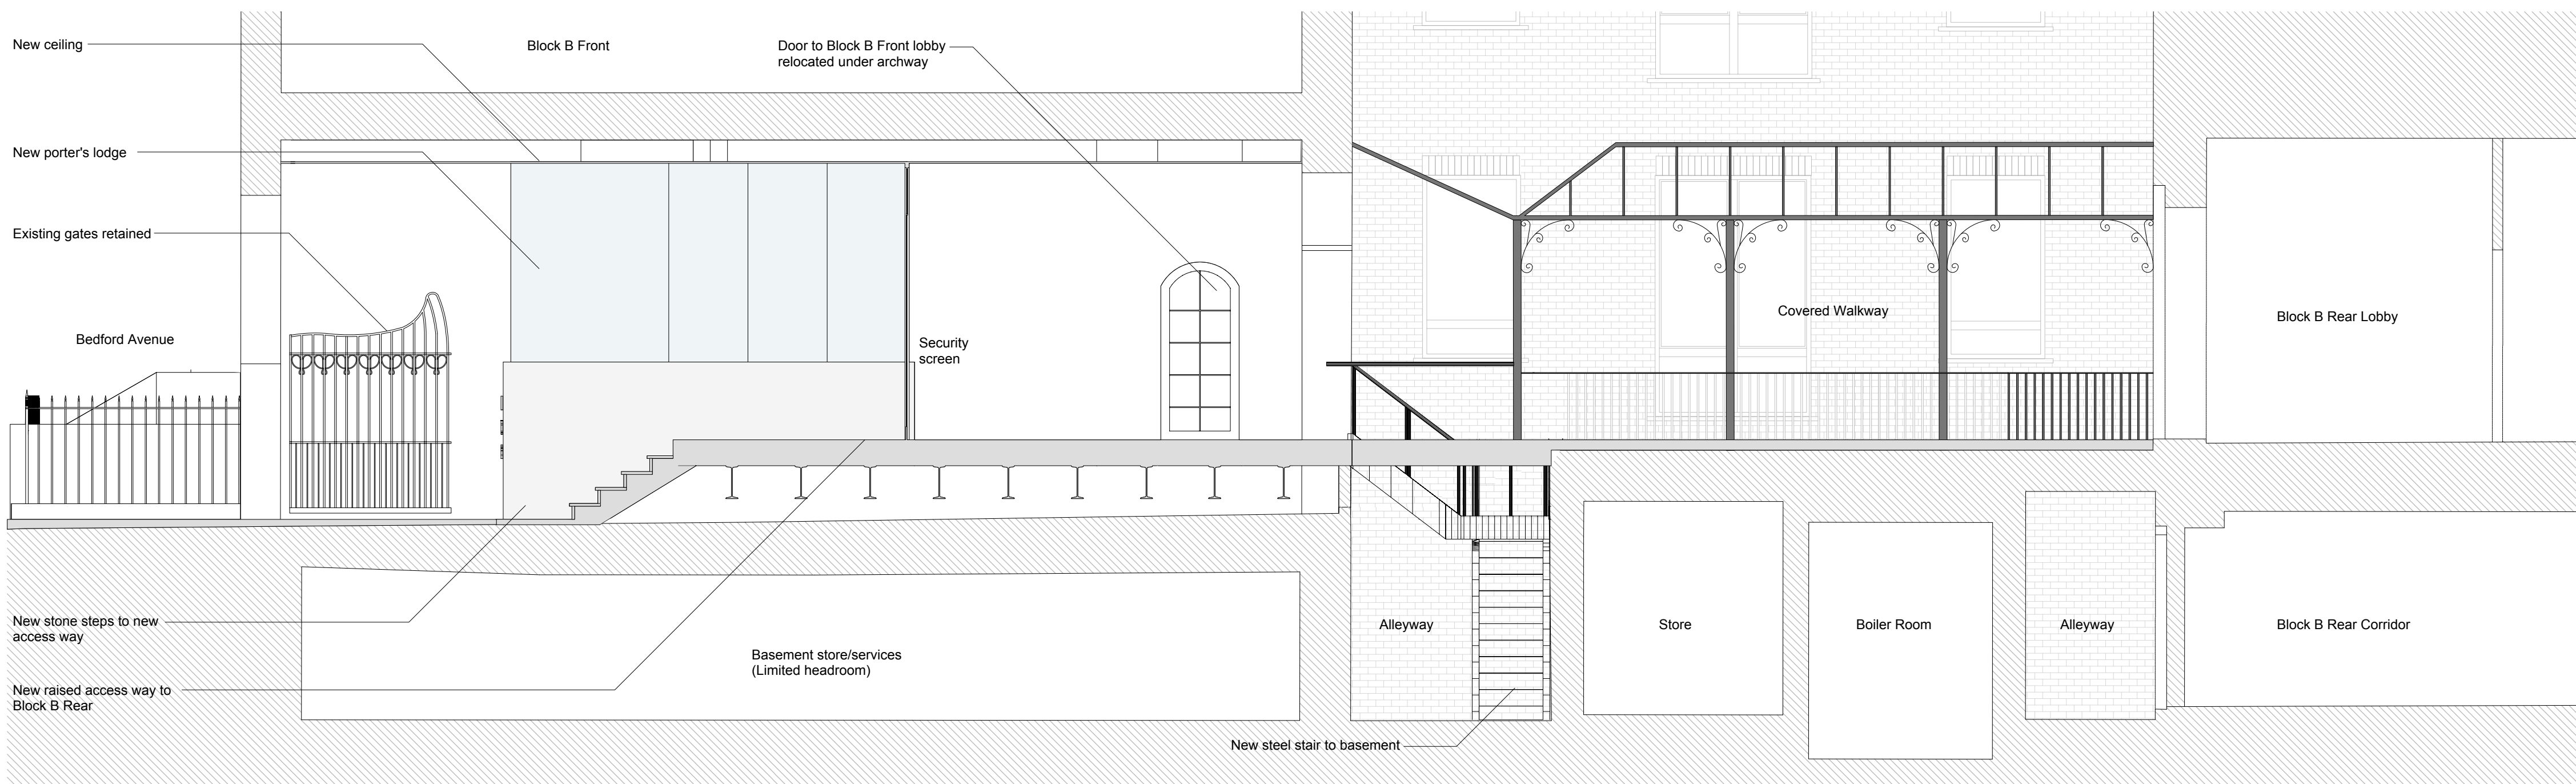

3 **Proposed Section BB**
1:50

C	14/11/12	Updated following board meeting 05.11.12	jal	pbp
B	31/10/12	Additional section added, notes added	jal	pbp
A	24/10/12	Updated following client meeting 22.10.12	jal	spc

Rev Date Notes By Chkd

Project:
Bedford Court Mansions

Client:
Bedford Court Mansions Ltd

Drawing title:
Proposed Elevation and Section

Ref: p05 Sheet:

Date: 22/10/12 Scale: 1:50

Drawn by: jal Checked by: pbp

Drawing no.: 1120-01-04 Revision: C

bpr architects

The Boathouse, Embankment
Putney, London, SW15 1LB
t +44(0)20 8785 9983
f +44(0)20 8780 1507
e info@bprarchitects.com
www.bprarchitects.com