


1 Main entrance
Sketch image showing Porters Lodge and access route from gateway

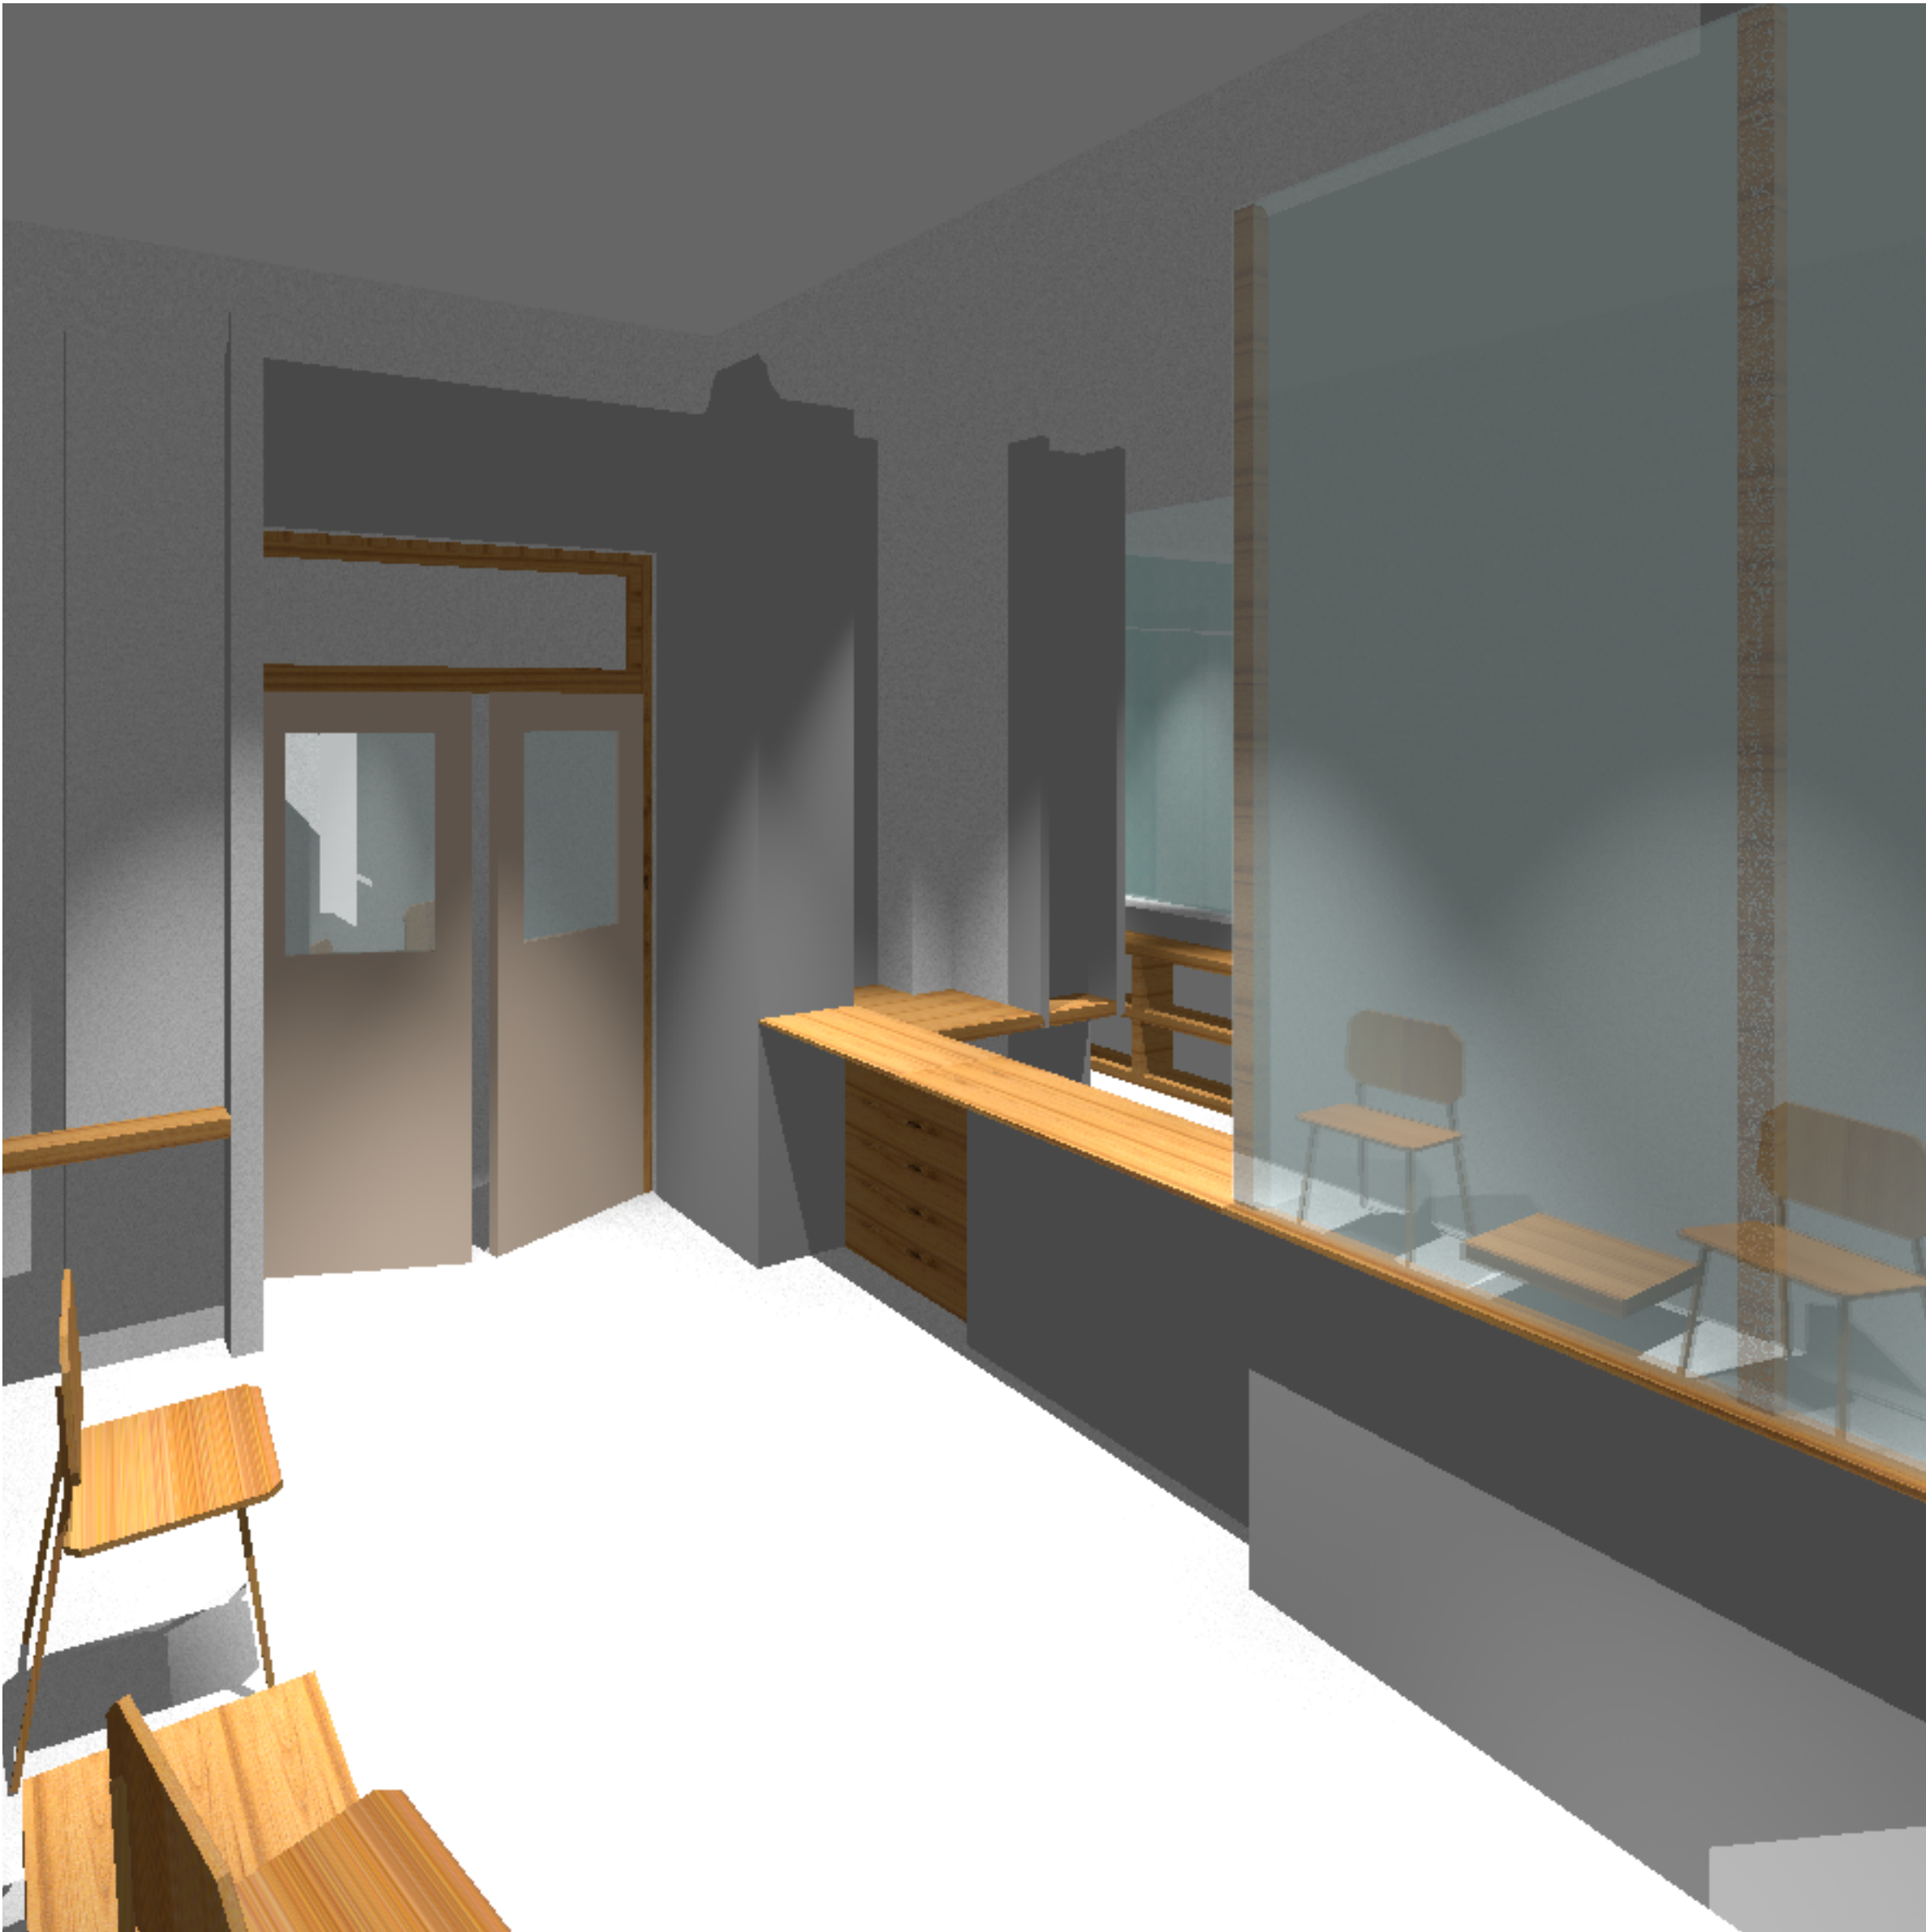

2 Block B Front Lobby
Sketch image showing Porters Lodge from Block B Front Lobby

Notes:
Do not scale dimensions from this drawing.
Dimensions marked with an asterisk * are open site
dimensions to be confirmed on site.
All given dimensions are to be checked on site when
setting out and any discrepancy reported immediately.

C	14/11/12	Updated following board meeting 05.11.12	jai	pbp
B	31/10/12	Updated to reflect plan	jai	pbp
A	24/10/12	Updated following client meeting 22.10.12	jai	pbp
Rev	Date	Notes	By	Chkd

Project:
Bedford Court Mansions

Client:
Bedford Court Mansions Ltd

Drawing title:
Sketch Images 2

Ref: p05 Sheet:

Date: 22/10/12 Scale: nts

Drawn by: jai Checked by: pbp

Drawing no.: 1120-01-06 Revision: C

bpr architects

The Boathouse, Embankment
Putney, London, SW15 1LB
t +44(0)20 8785 9983
f +44(0)20 8780 1507
e info@bprarchitects.com
www.bprarchitects.com