


Rev	Date	Description
-	-	-

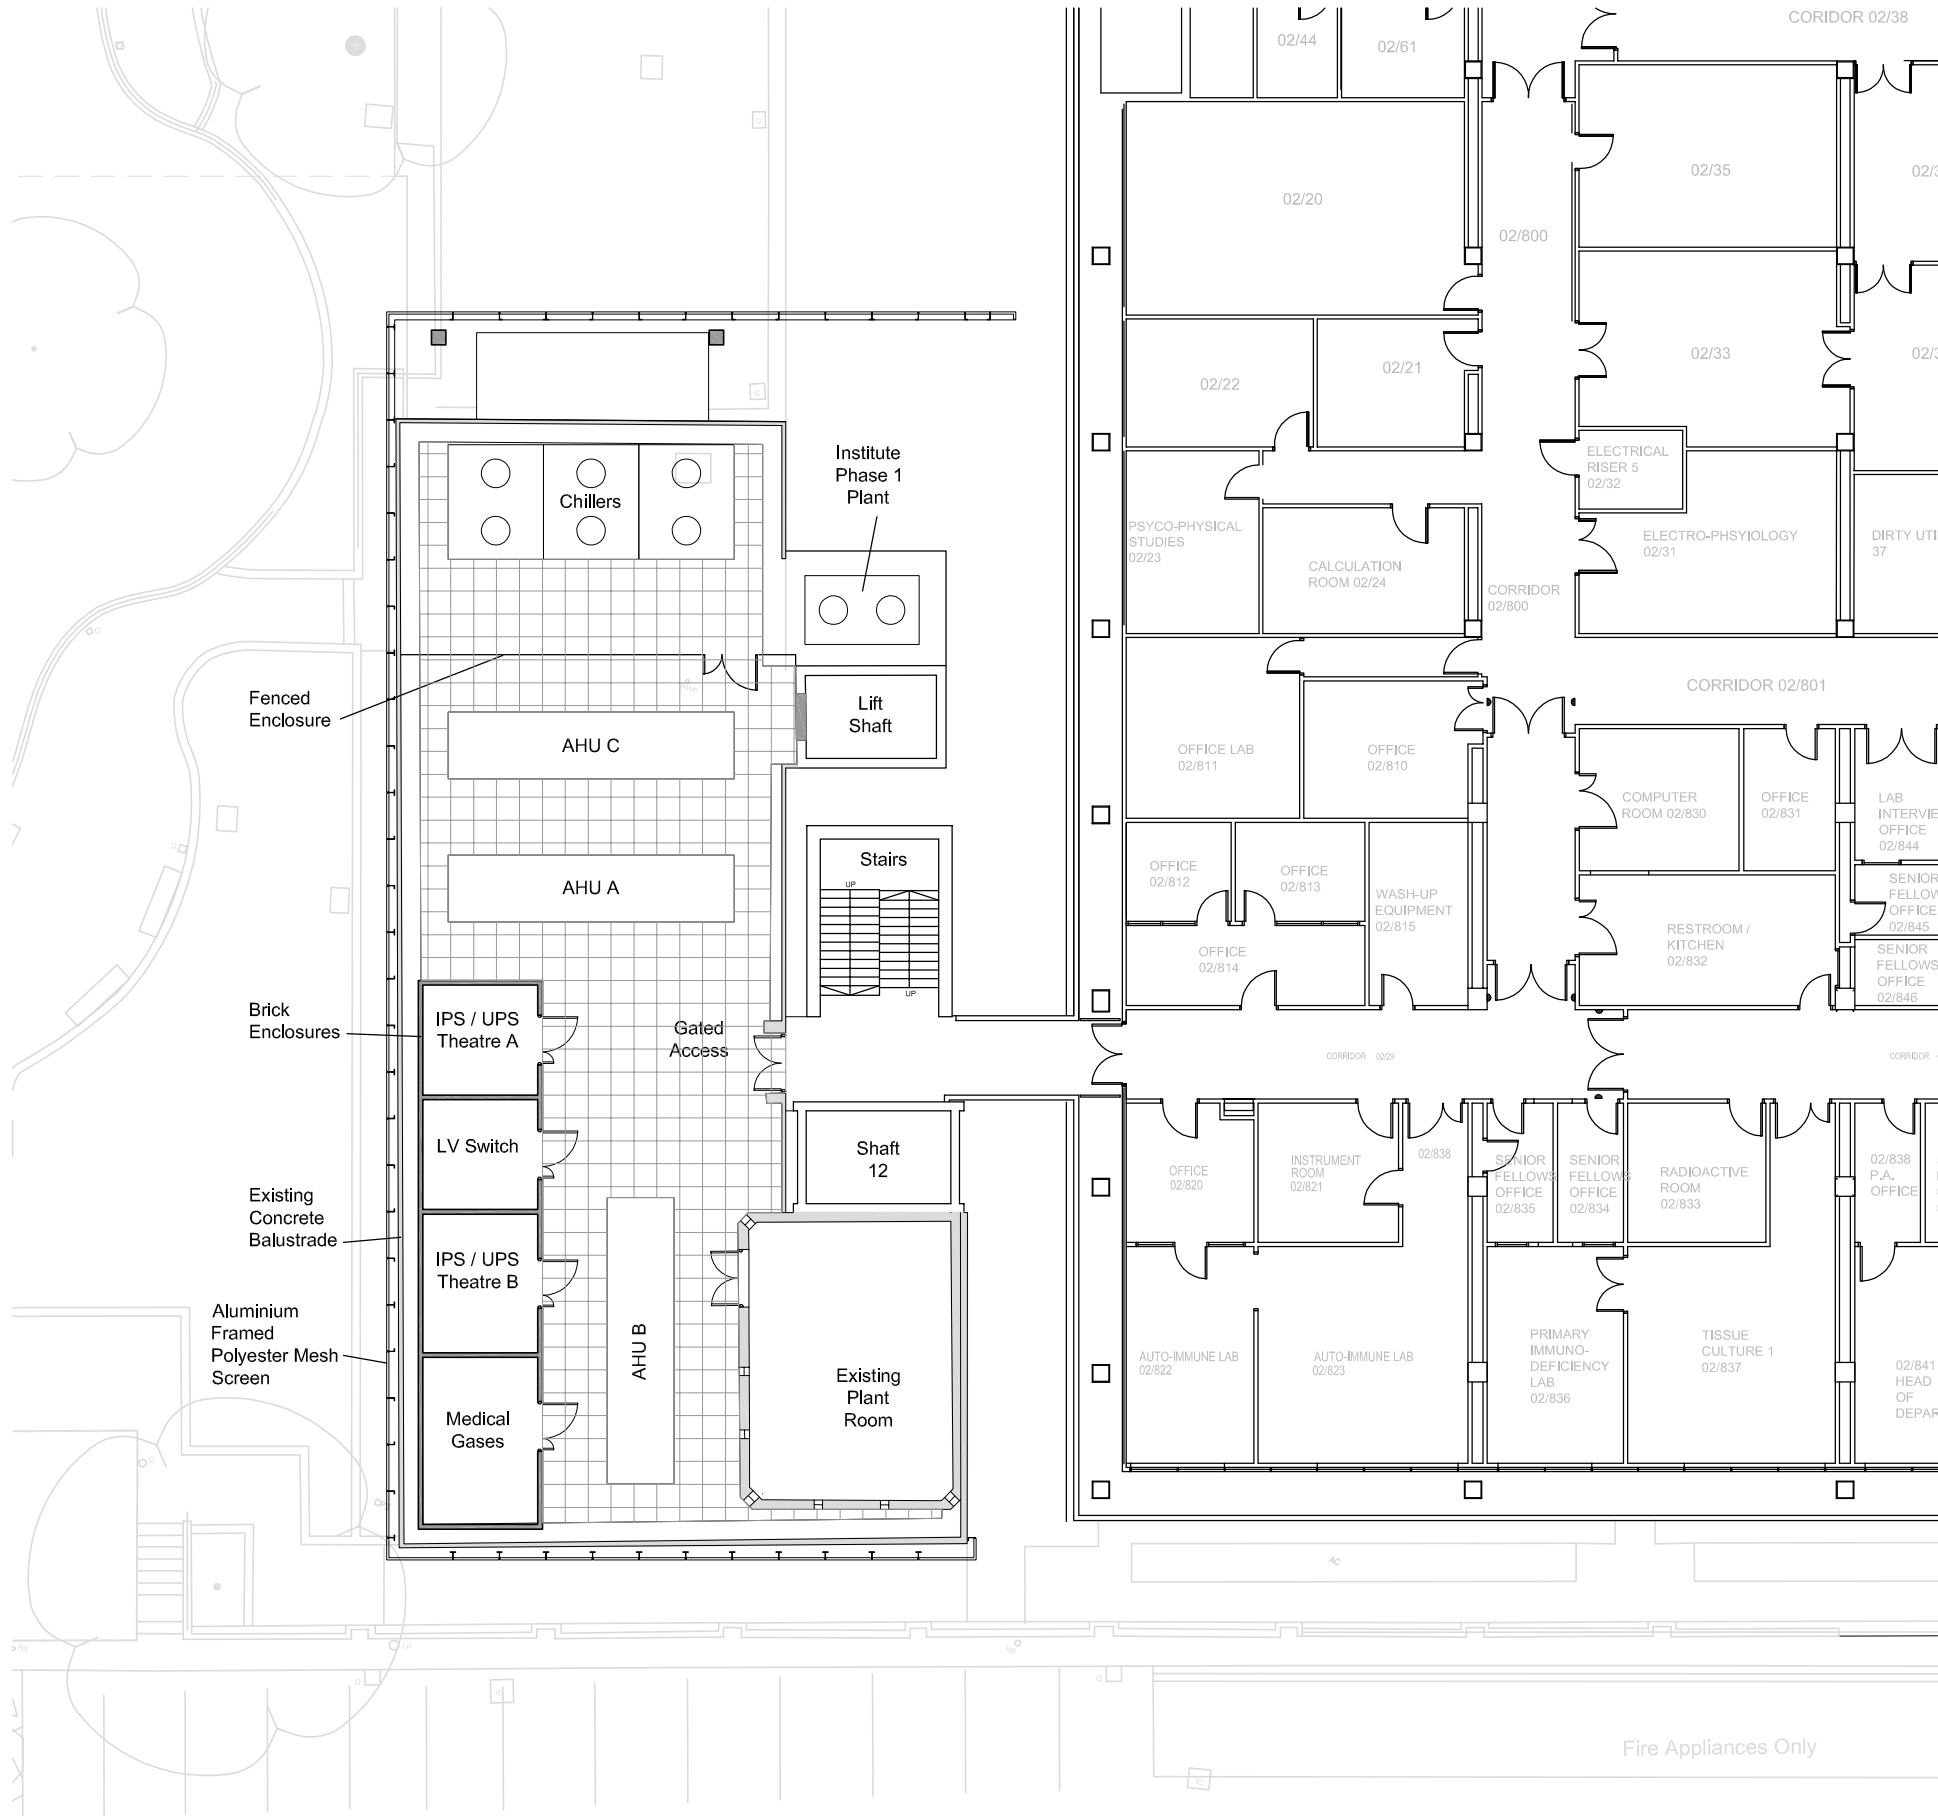

New Theatres Plant Level Plan

Royal Free London New Theatres + Day Surgery	New Theatres Plant Level Plan
---	----------------------------------



1:200@A3	11/2012	12047	(01)003	/
SCALE:	DATE:	JOB NUMBER:	DRAWING NUMBER:	REV: