


Rev	Date	Description
-	-	-

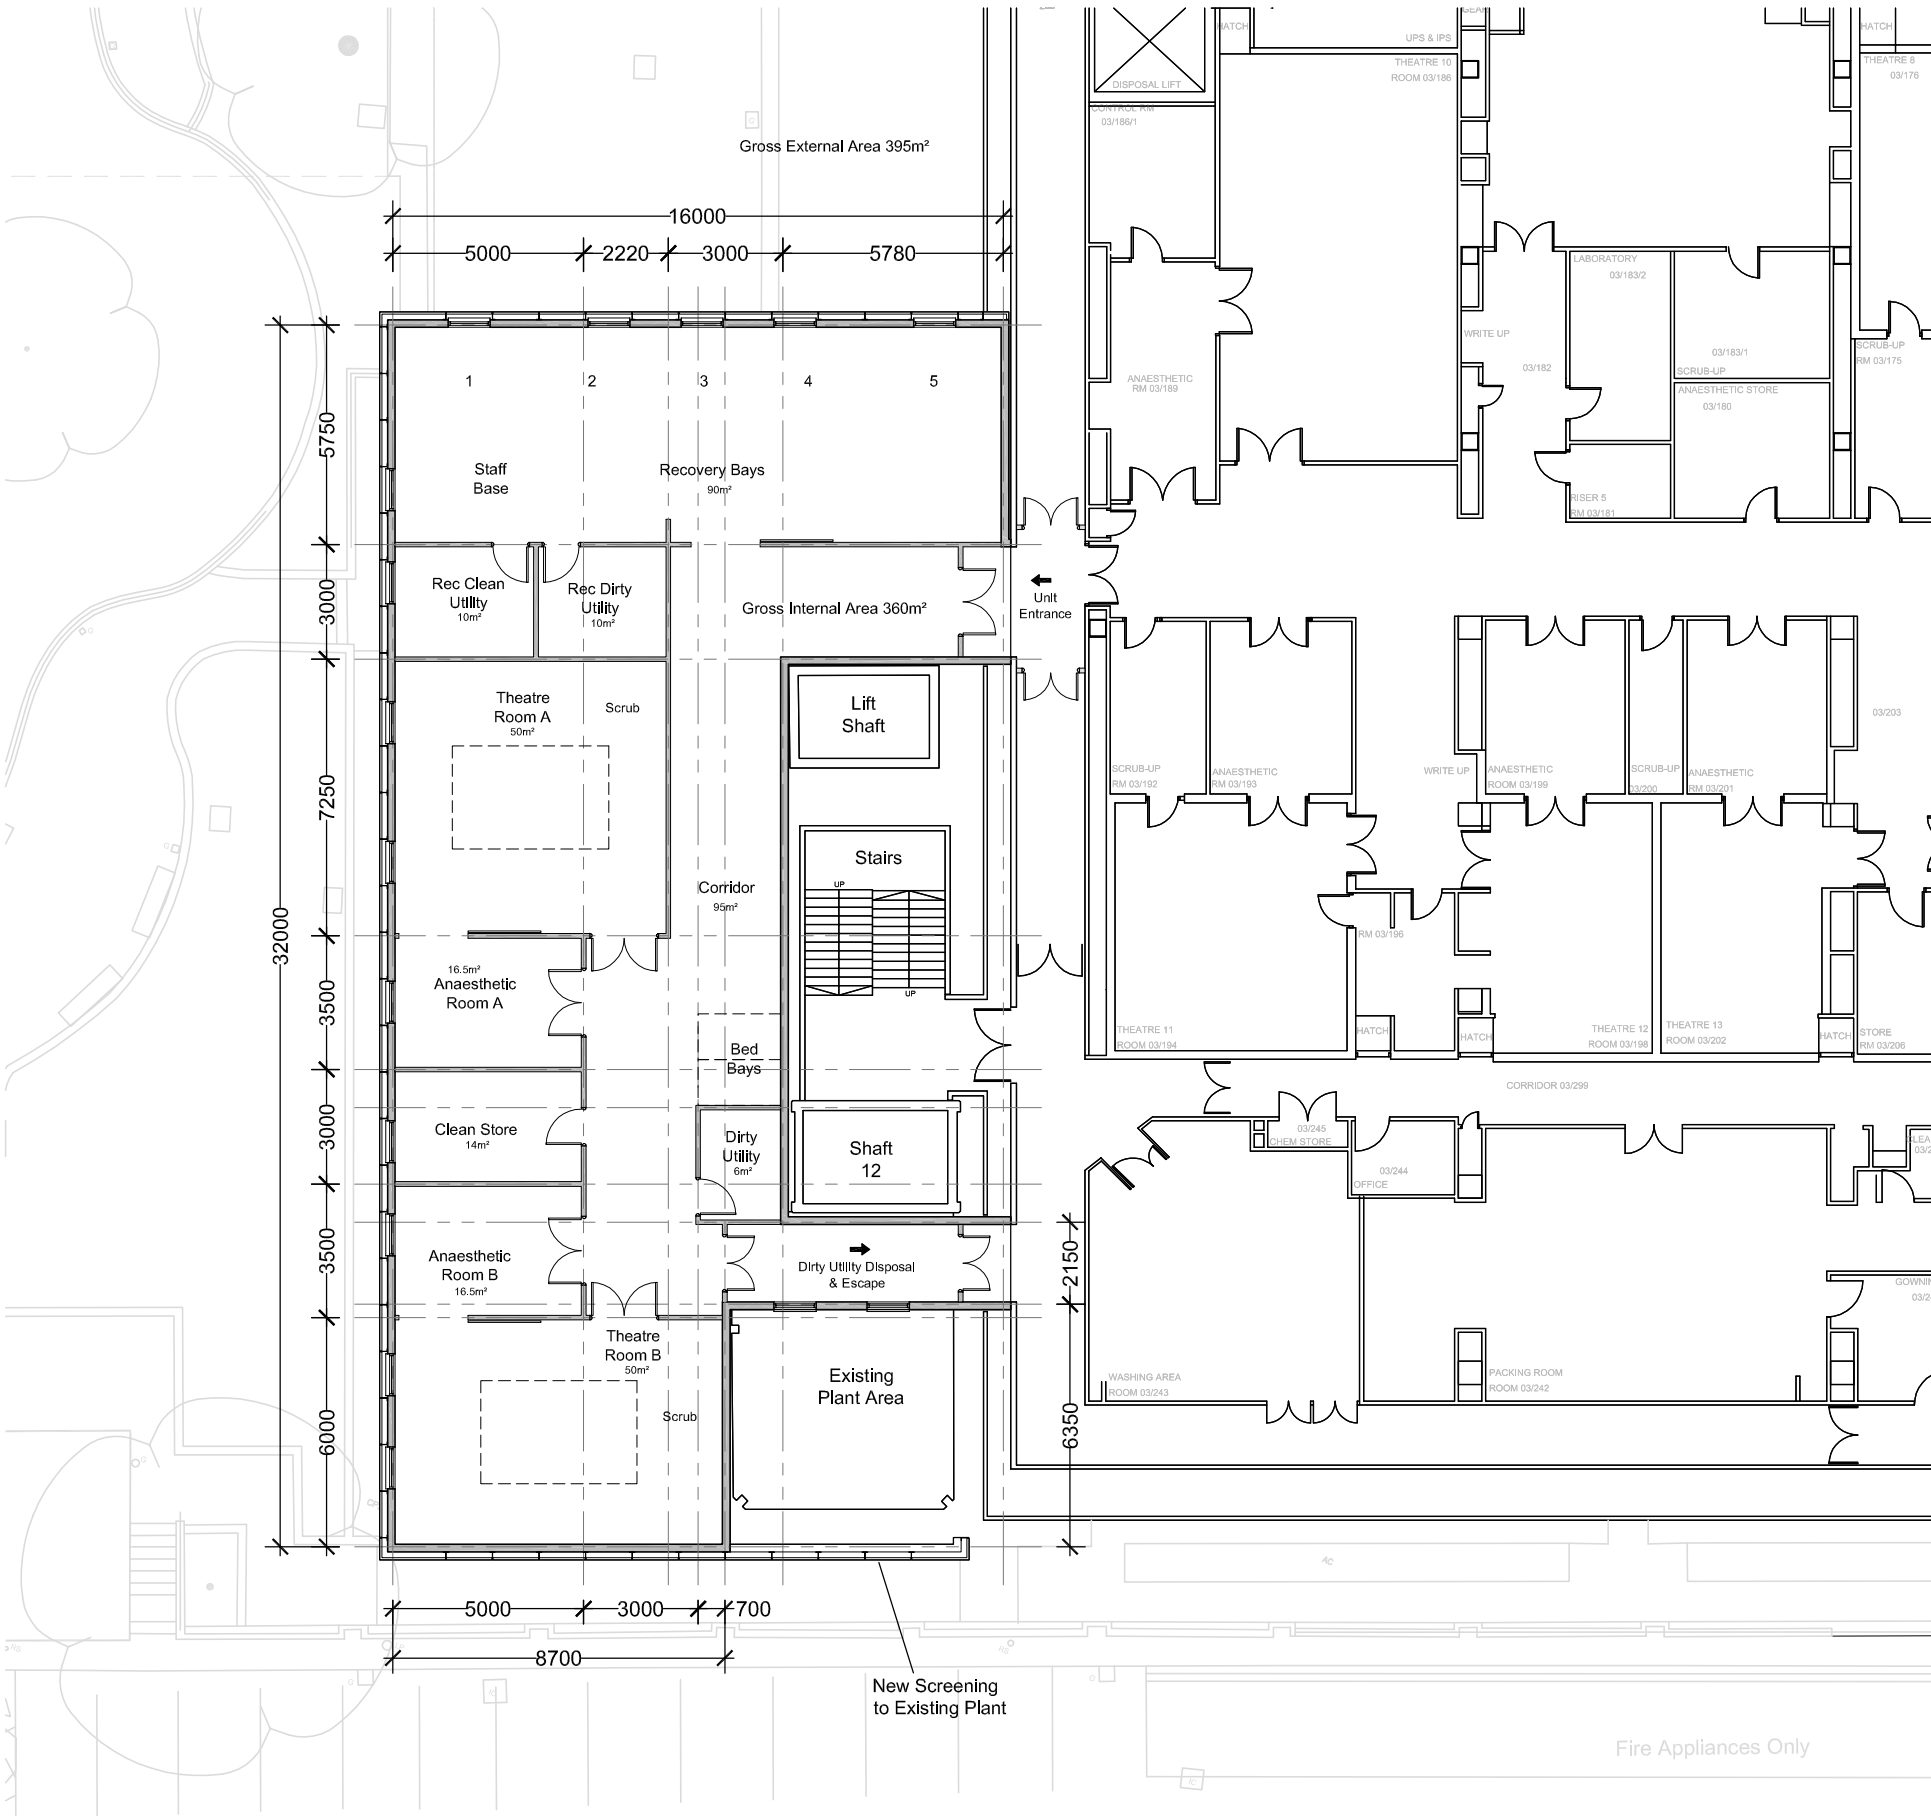

New Theatres Plan

Royal Free London New Theatres + Day Surgery	New Theatres Plan
---	----------------------



1:200@A3	10/2012	12047	(01)001	/
SCALE:	DATE:	JOB NUMBER:	DRAWING NUMBER:	REV: