



Rev	Date	Description
-	-	-

NORTH

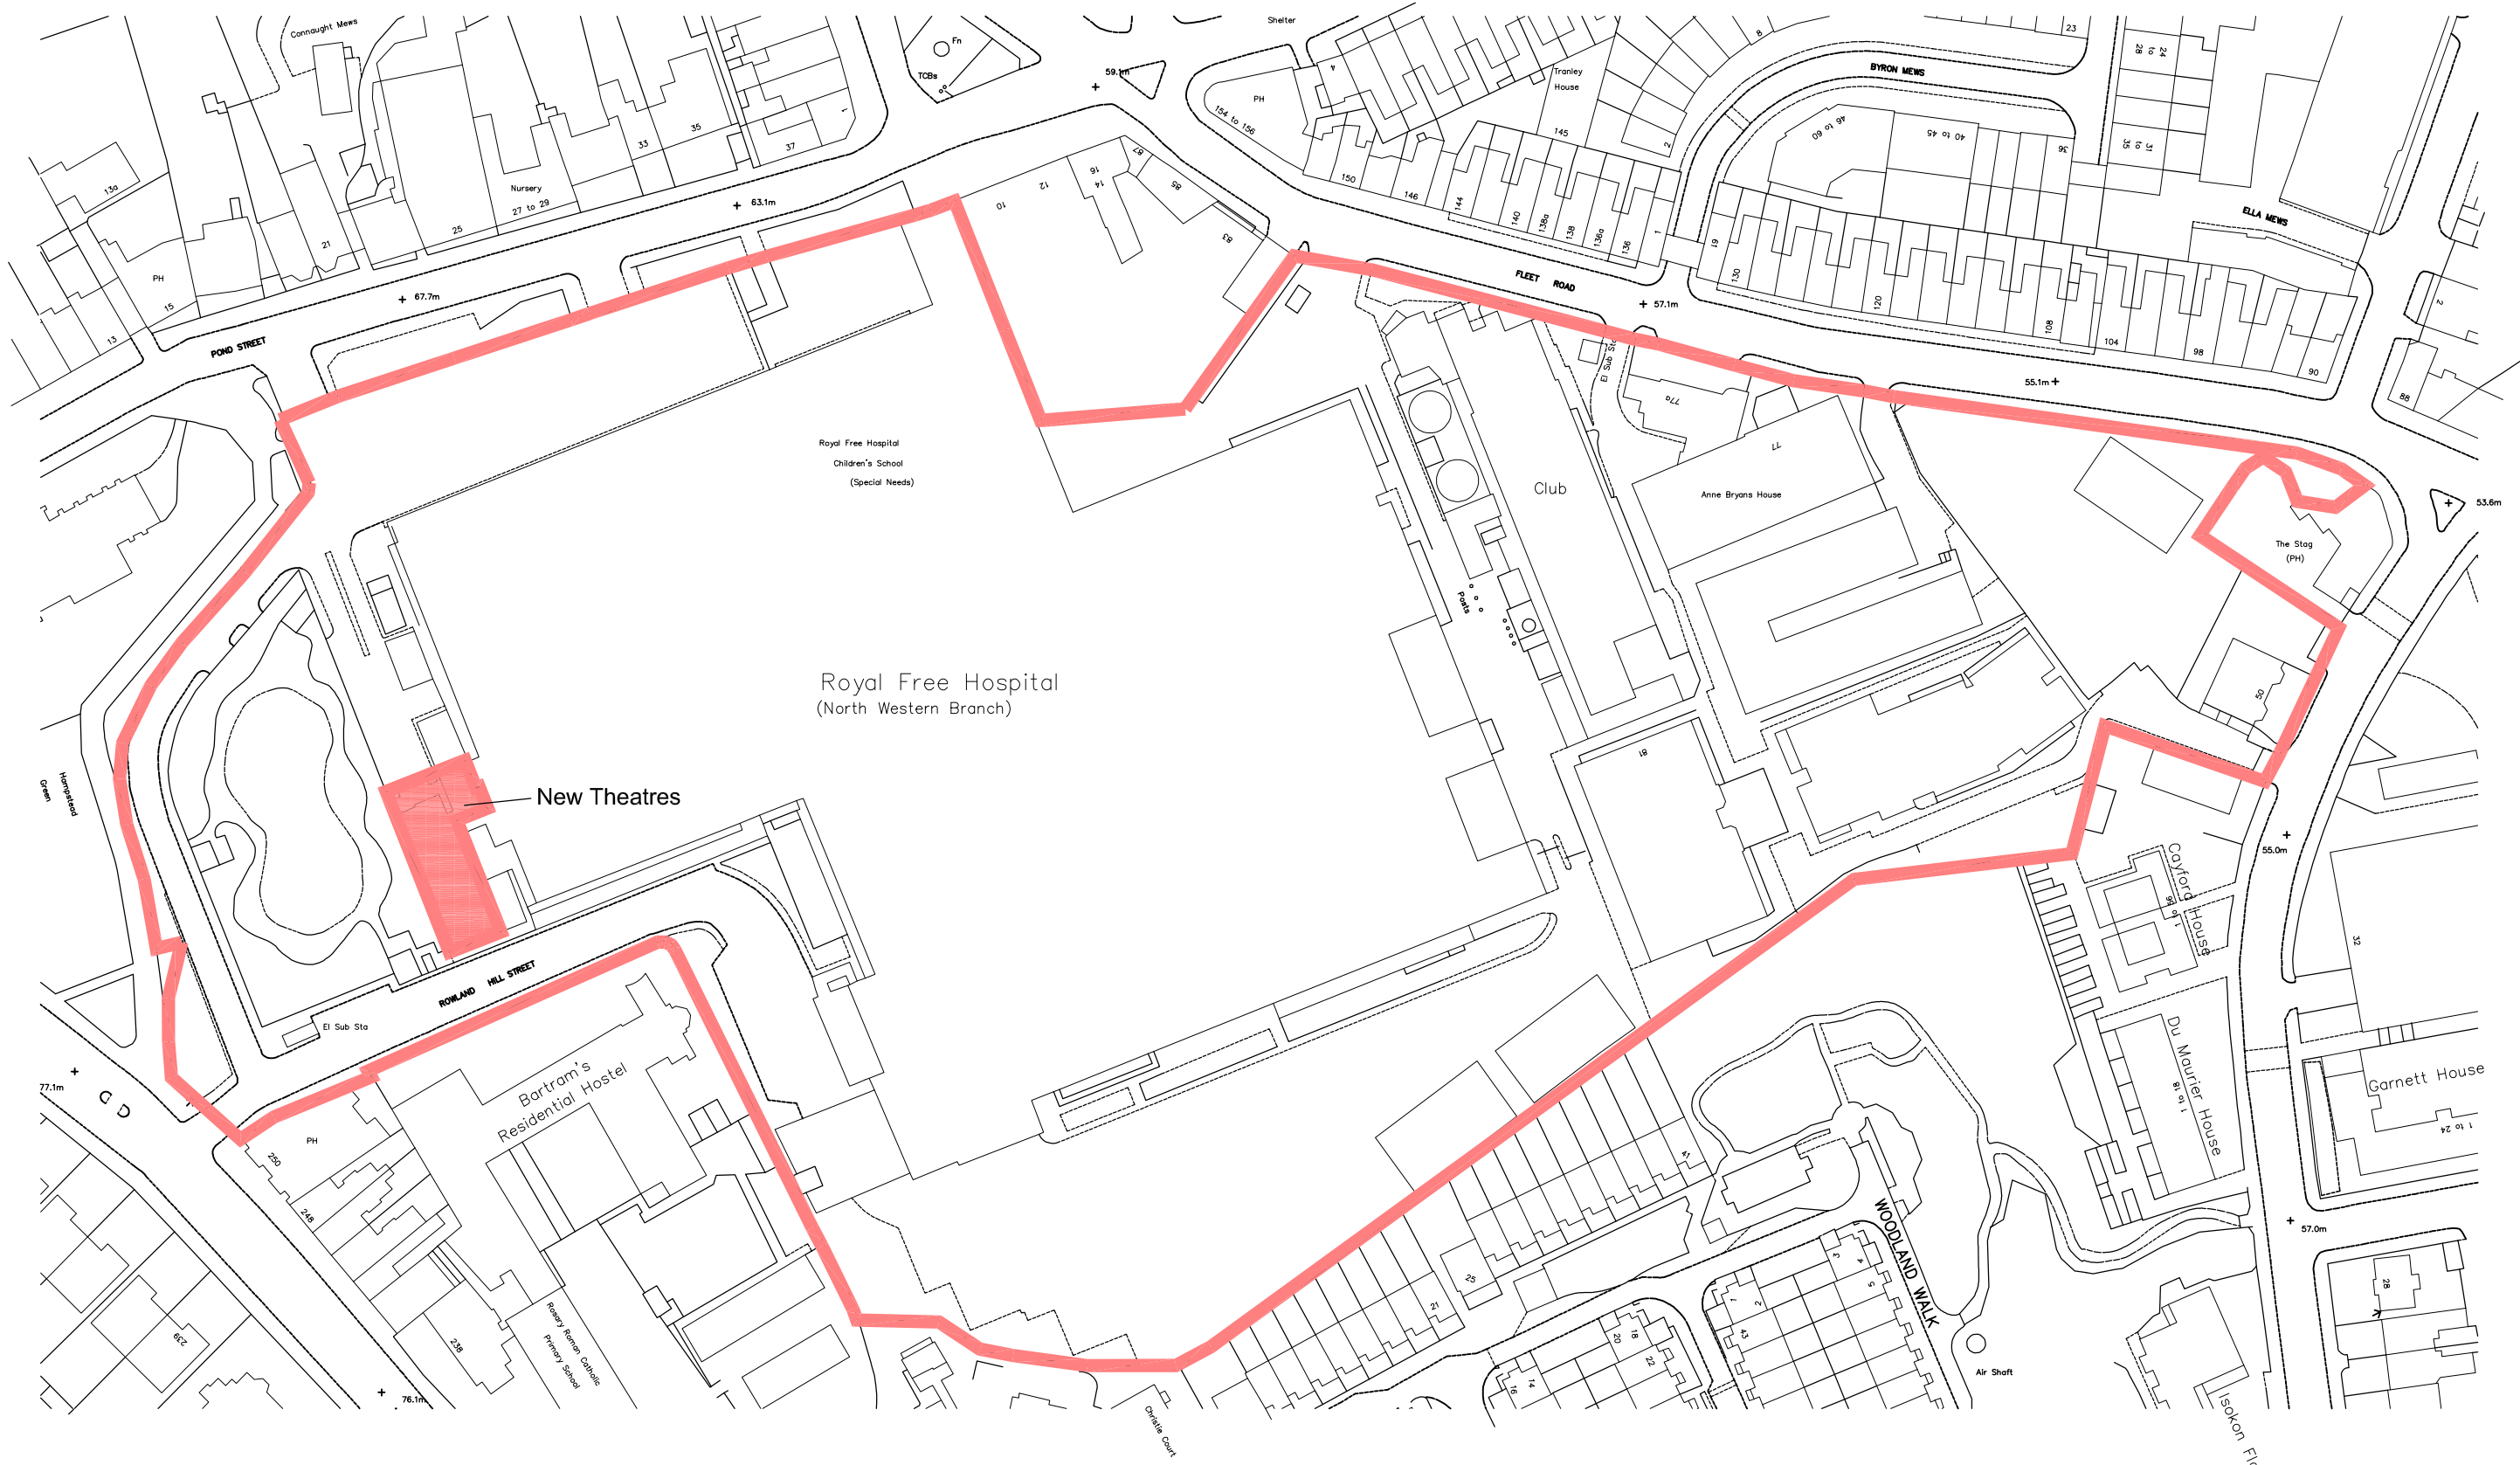

NEW THEATRES AREA: 400m²

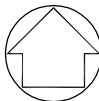

TRUST BOUNDARY: 5.36 Ha

0 10m 20m 30m 40m 50m

Royal Free London New Theatres + Day Surgery	Location Plan
---	---------------



ANSELL & BAILEY

1:1250@A3

SCALE:

11/2012

DATE:

12047

JOB NUMBER:

(00)004

DRAWING NUMBER:

/

REV

Tel 020 7387 0141

CHARTERED ARCHITECTS

Fax 020 7387 7460

architects@ansellandbailey.com

24-32 STEPHENSON WAY LONDON NW1 2HD