


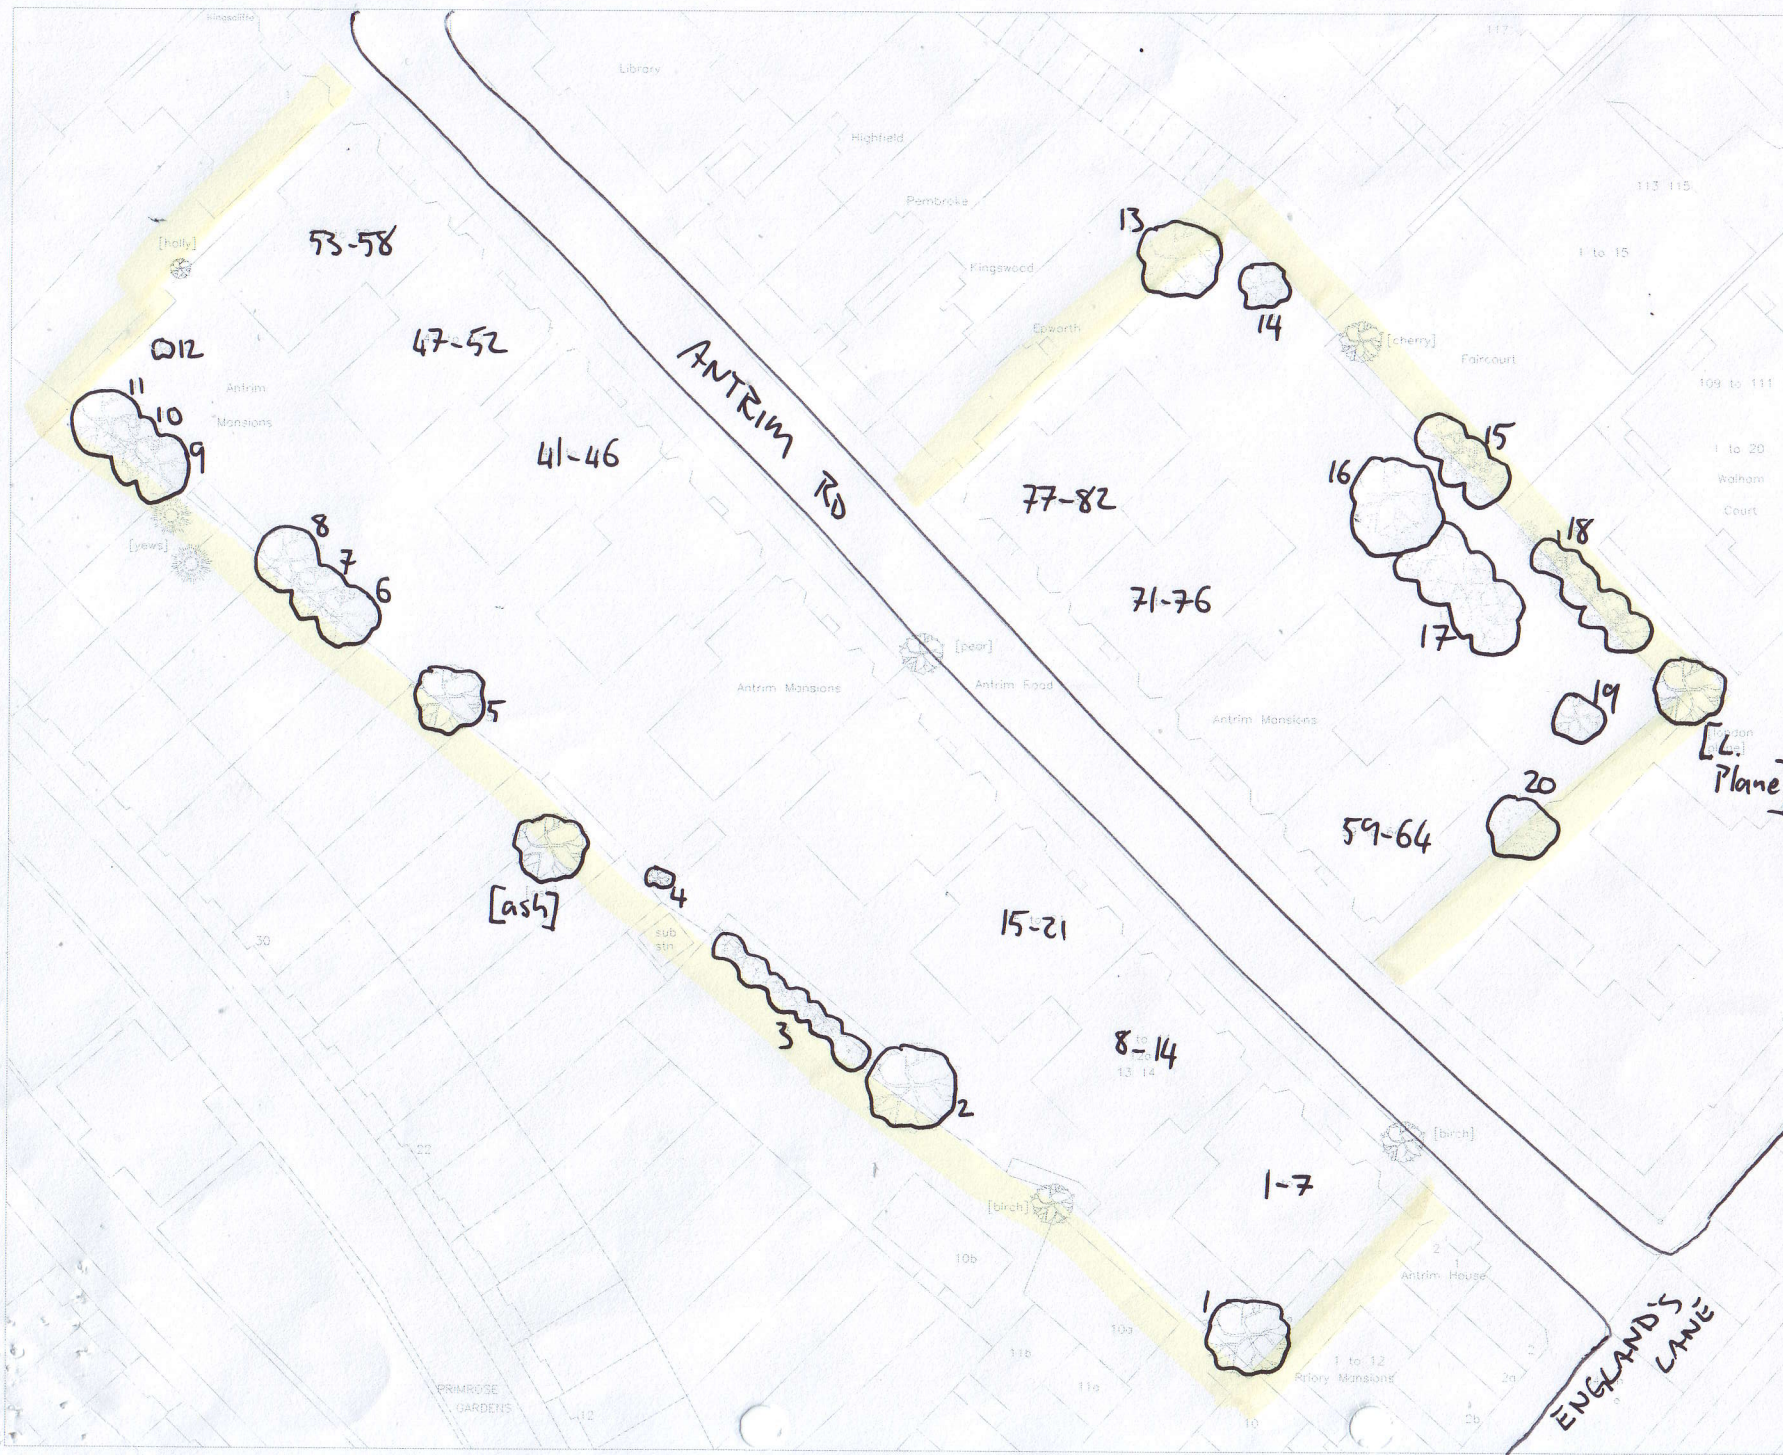

Simon Pryce Arboriculture

Client:
Kernahans, Englands Lane,
London, NW3

Site:
Antrim Mansions, Antrim Road,
London, NW3

Title:
Tree survey

Date: 1 August 2012

Ref: 12/053

Rev: a

Scale: 1:500 at A3

CP House,
Otterspool Way,
Watford,
WD25 8HP
tel 01923 467600
fax 01923 396557
www.simonpryce.co.uk

© Crown copyright and database
rights 2012 Ordnance Survey.

Notes

Trees are colour coded according to
urgency category:

- 1 = red
- 2 = orange
- 3 = blue
- 4 = green