


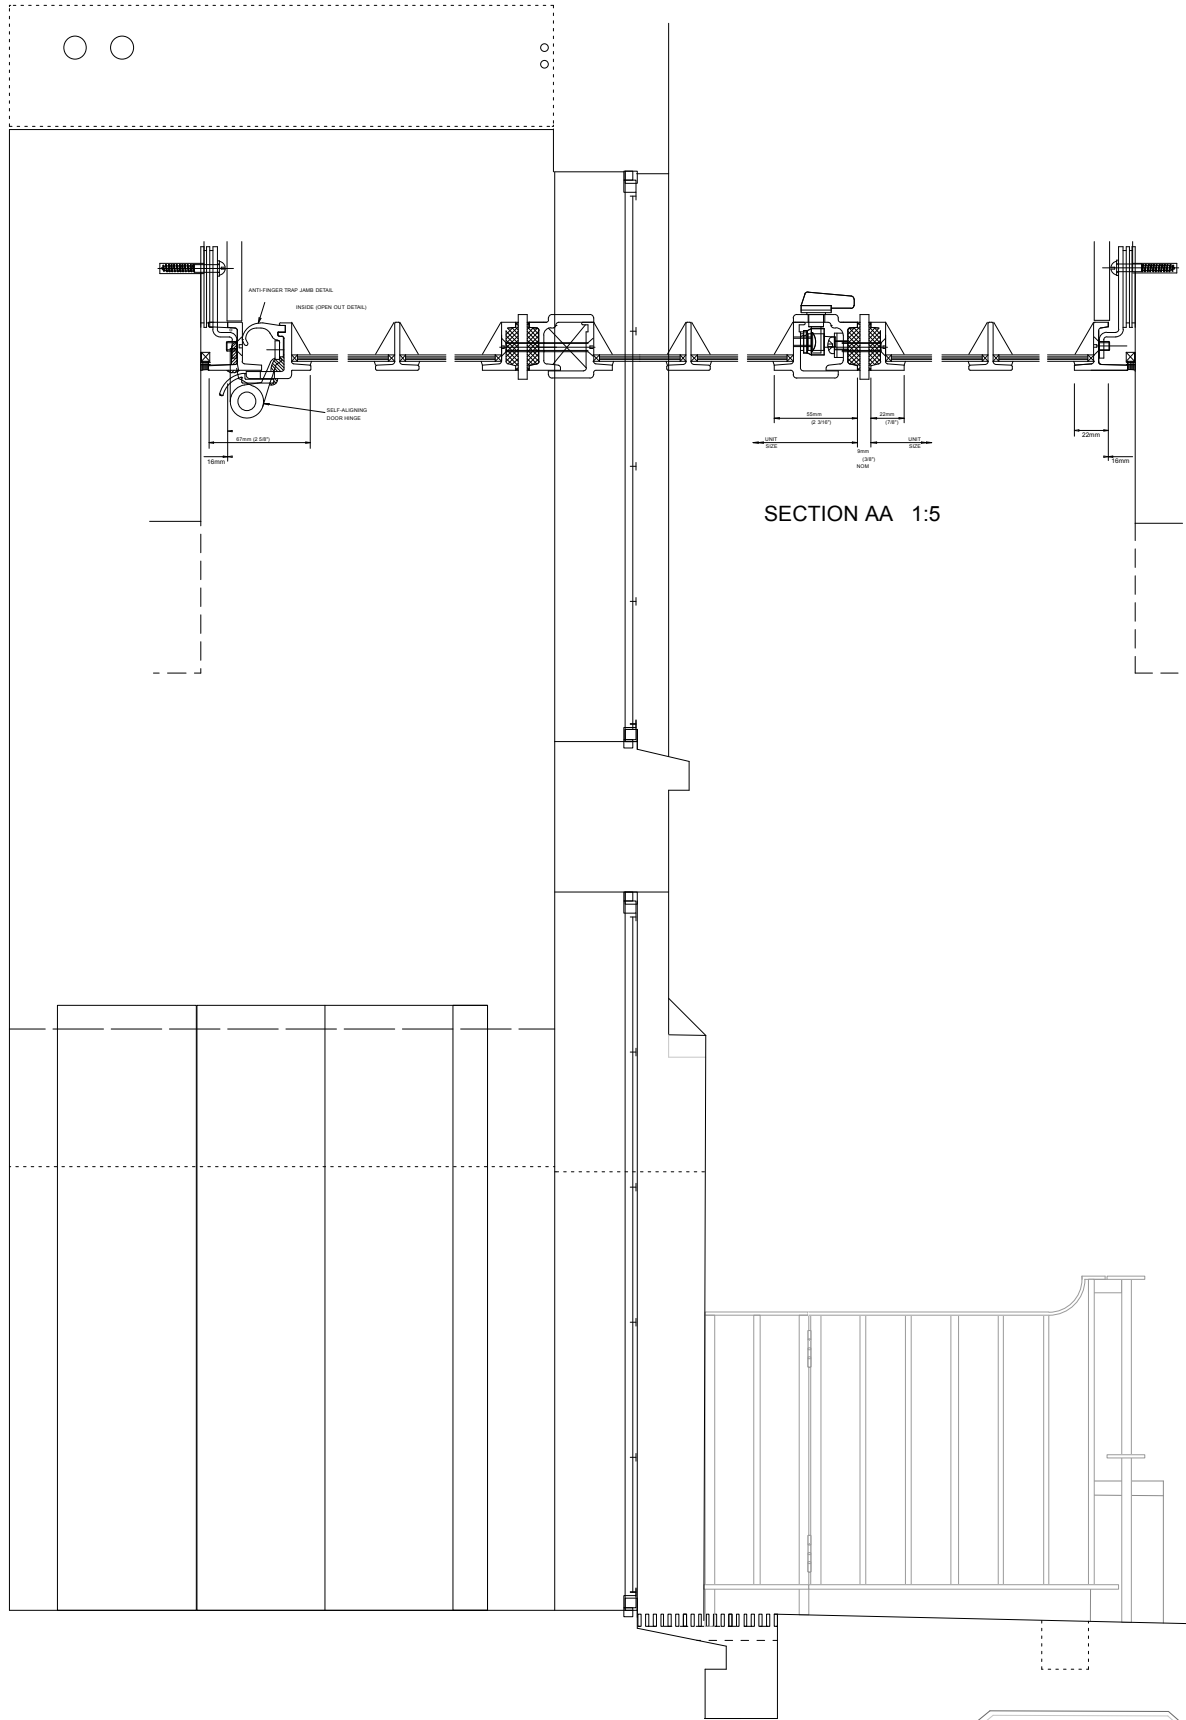

SECTION AA 1:5

SECTION BB 1:25

KEY 1:500

AA

ELEVATION 1:25

BB

arts lettres techniques ARCHITECT Arts Lettres Techniques Limited 2012 copyright is retained ©

33A ARLINGTON ROAD LONDON NW1 7ES T: (020) 7383 4778

alan.chandler@member.riba.org

ALL DIMENSIONS MUST BE VERIFIED ON SITE

PROJECT CECIL SHARP HOUSE

NUMBER CSH 201

SCALE 1:25 1:5 @ A3

SUBJECT ENTRANCE ELEVATION proposed

REVISION

DATE 01/08/12

revisions

