


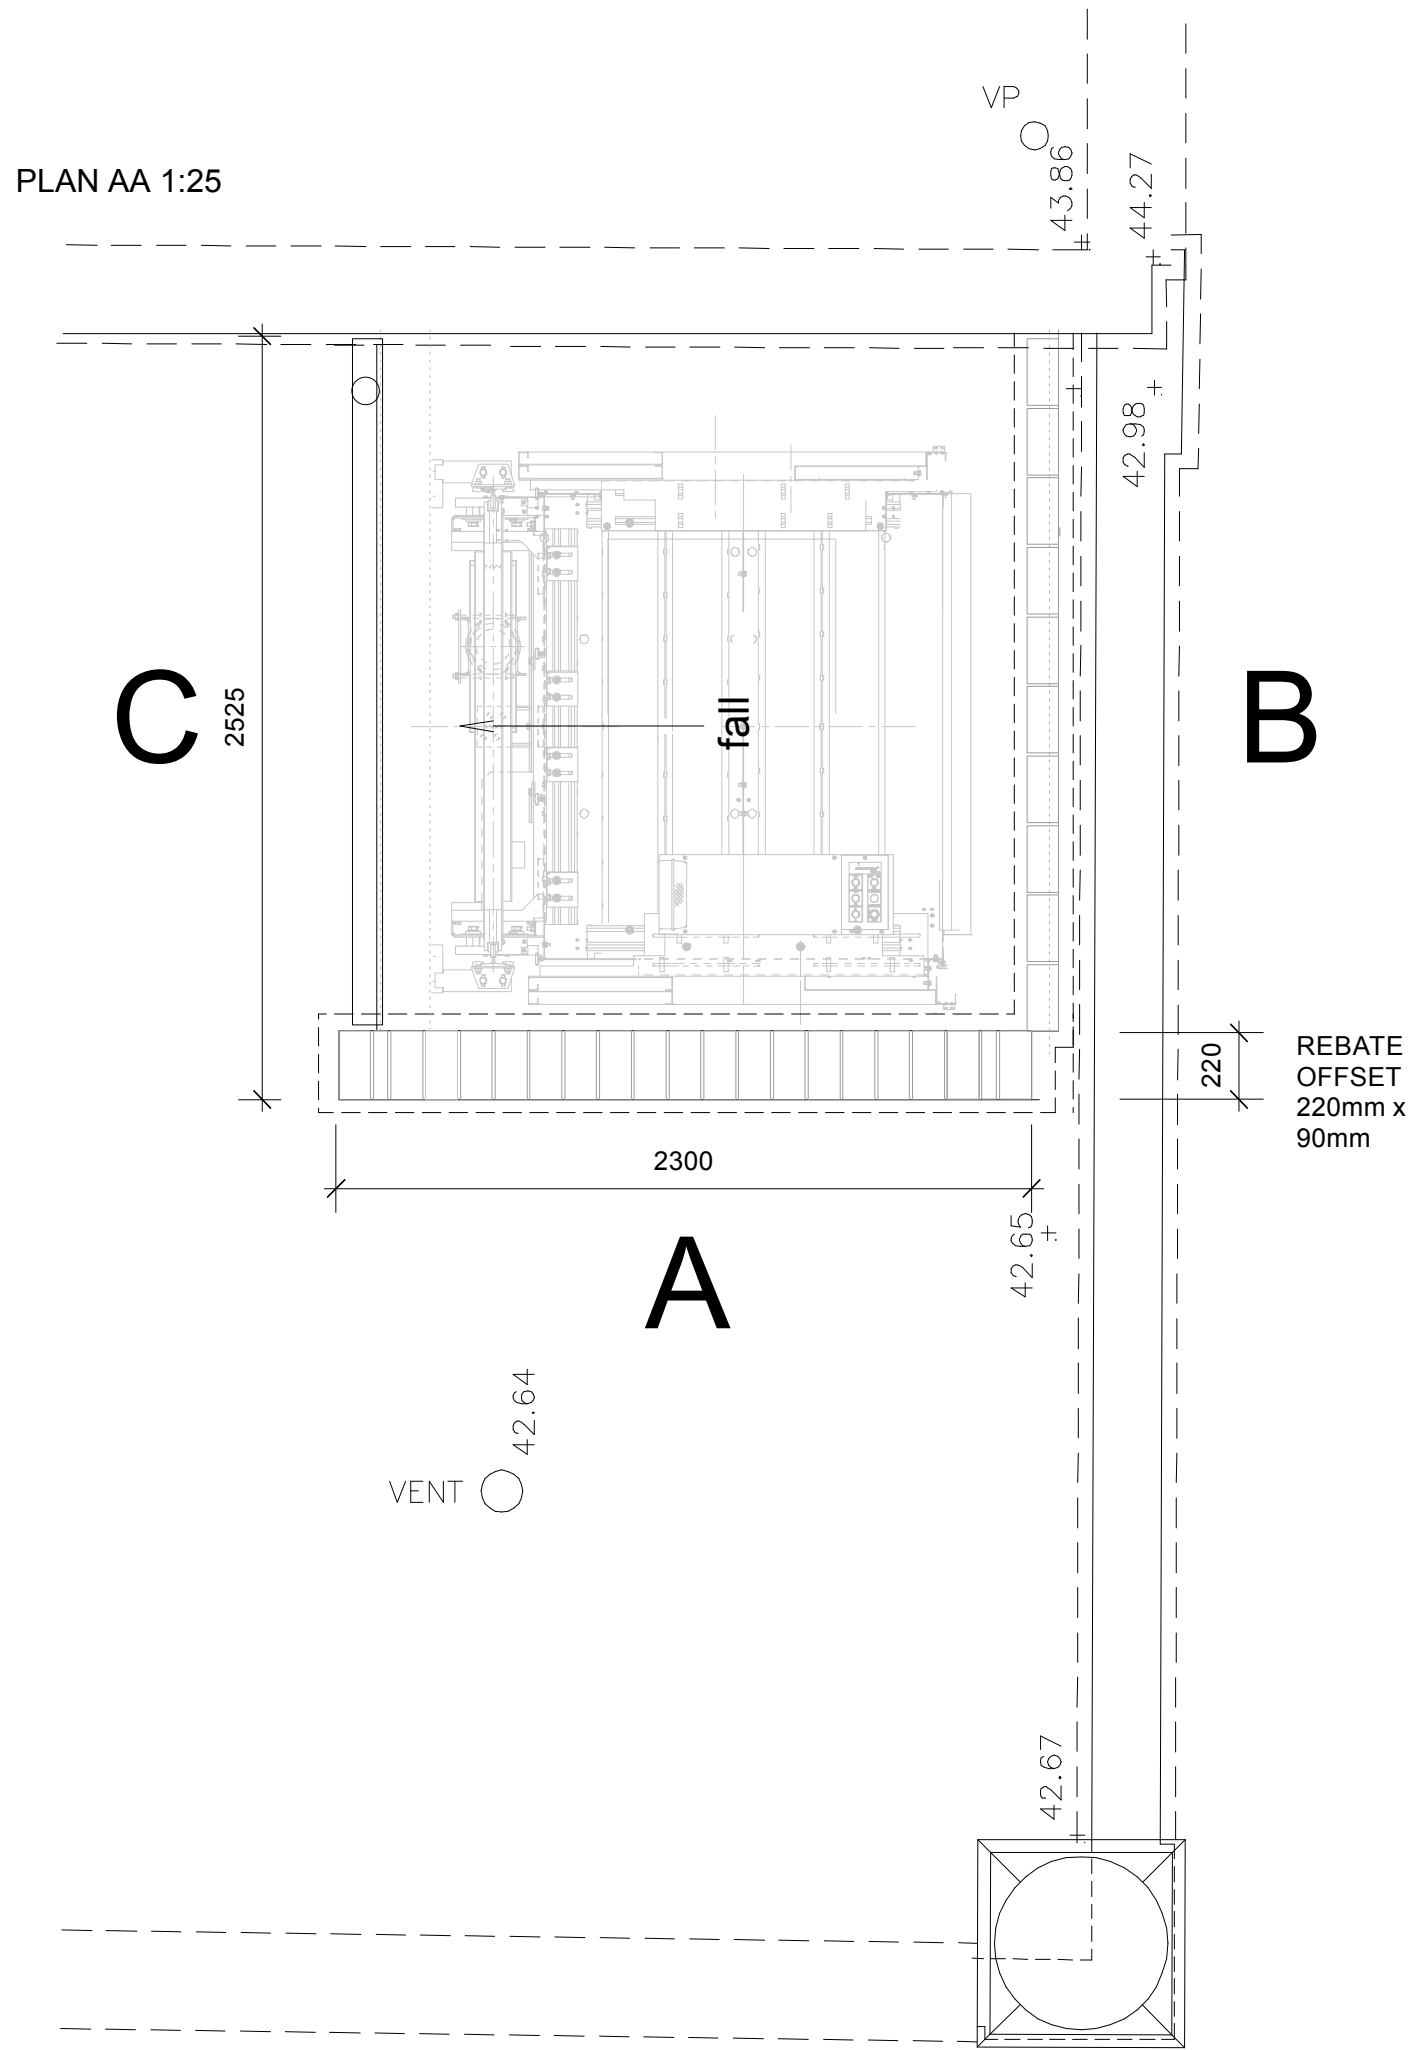


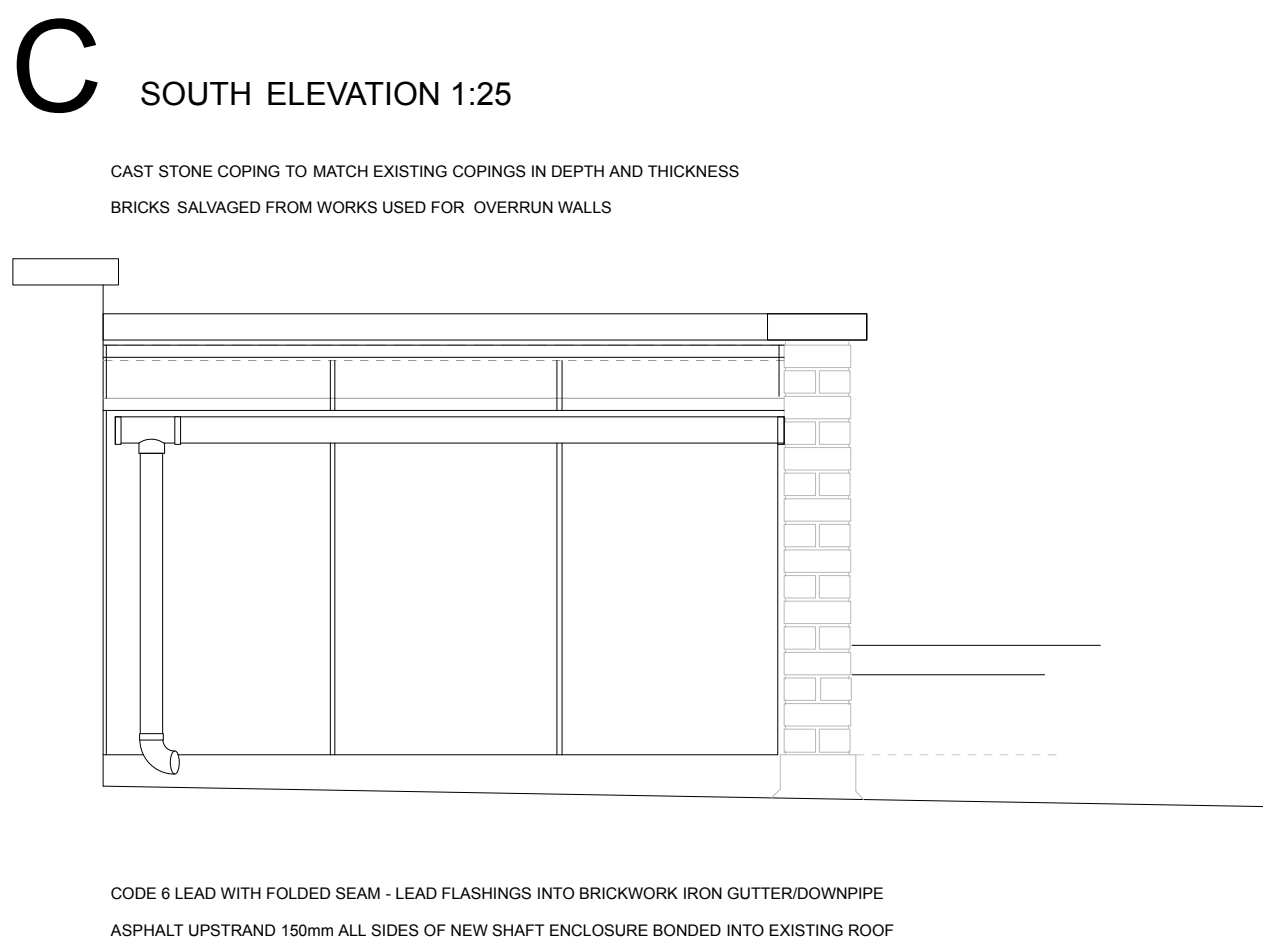

KEY 1:250

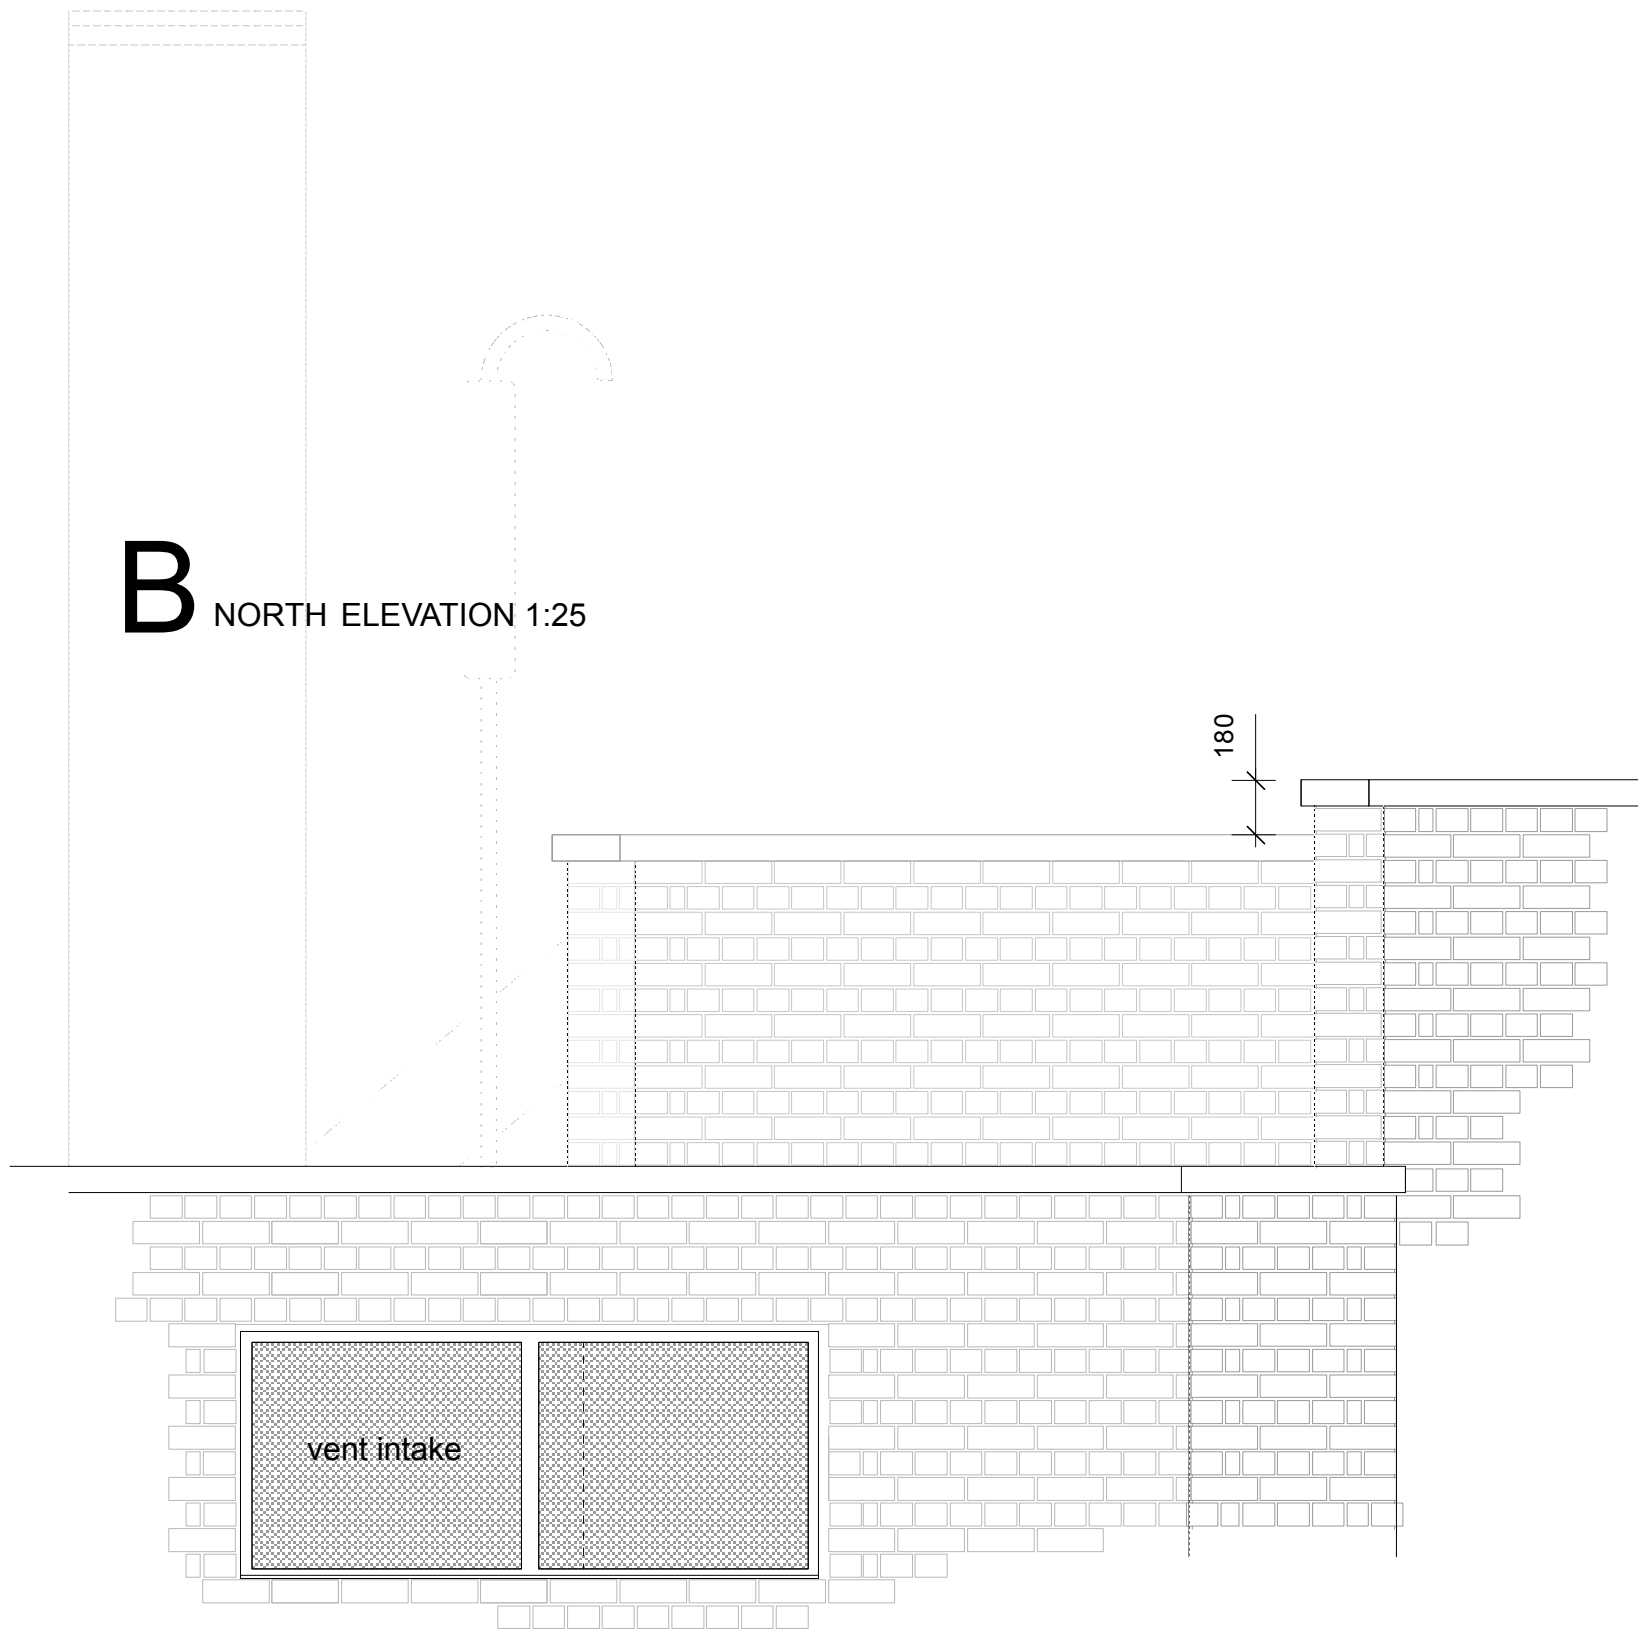

NOTE: brick bond, rebated corner detail, thickness and projection of copings to match existing
refer to drawing CSH 0117 photographs

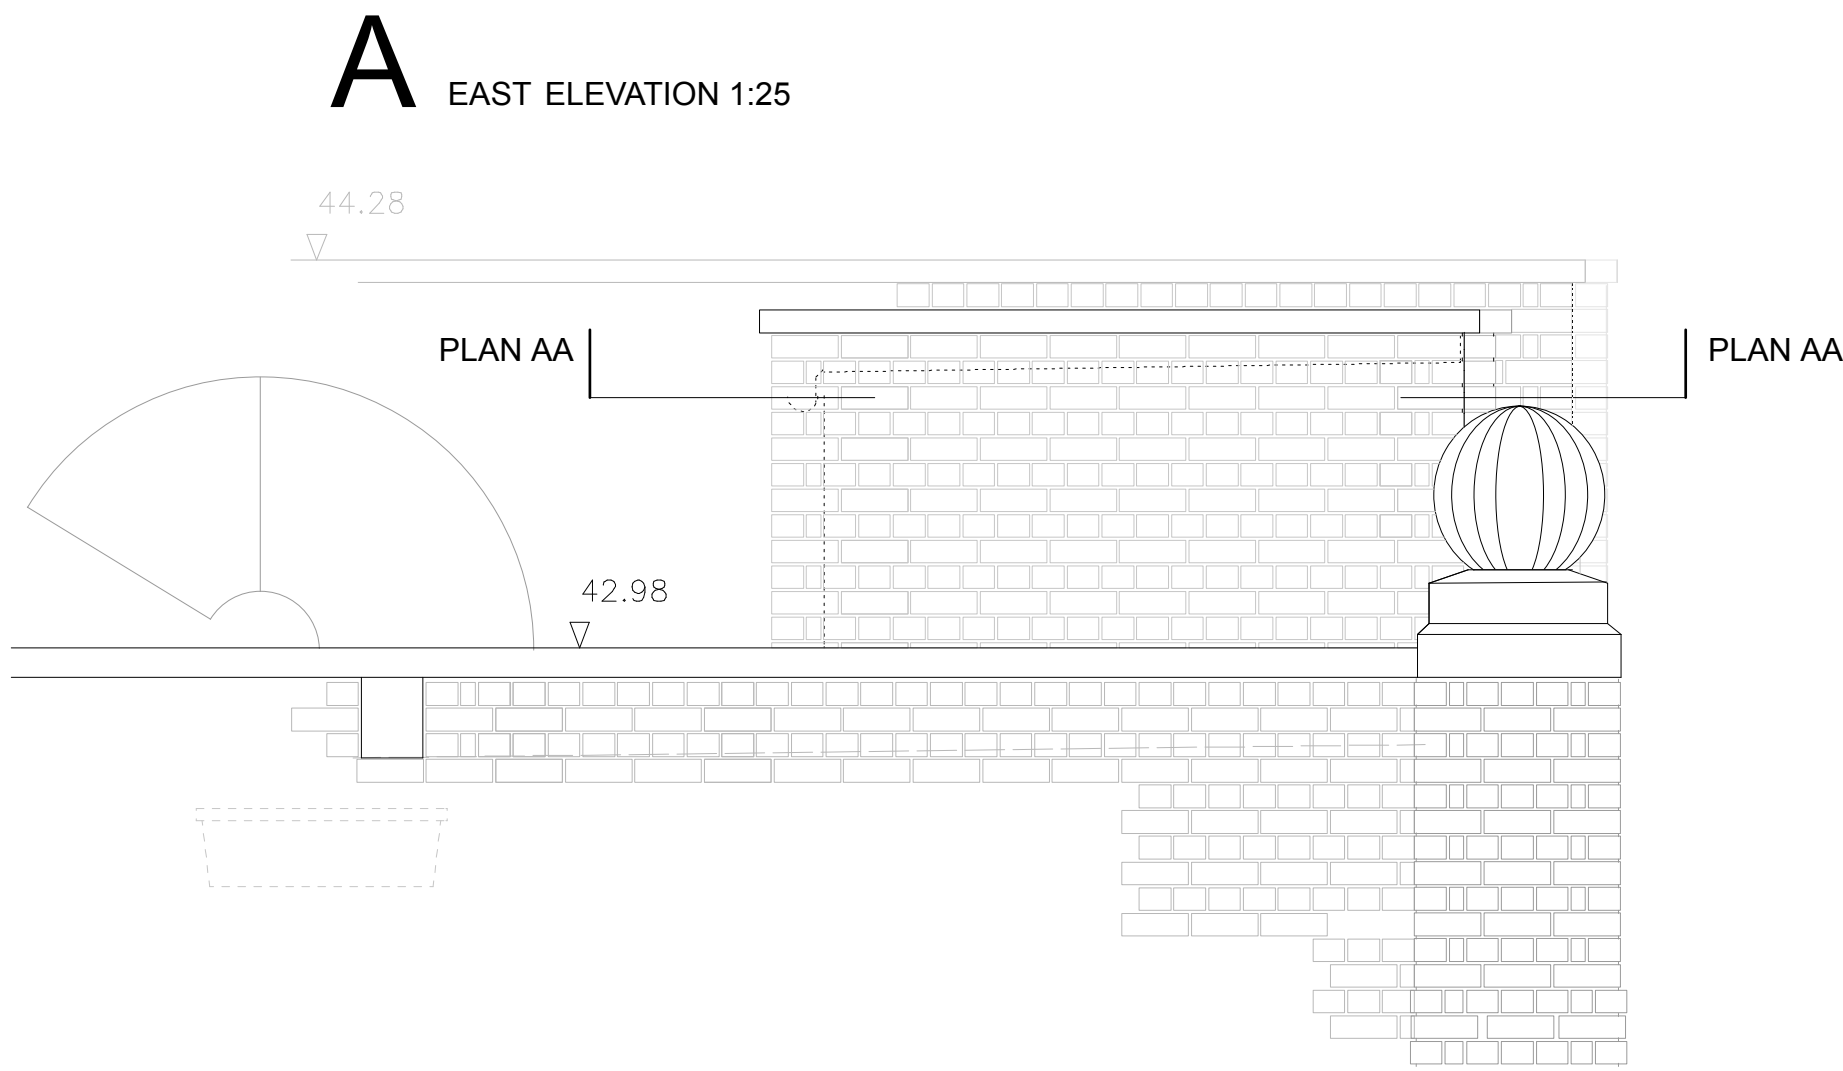