


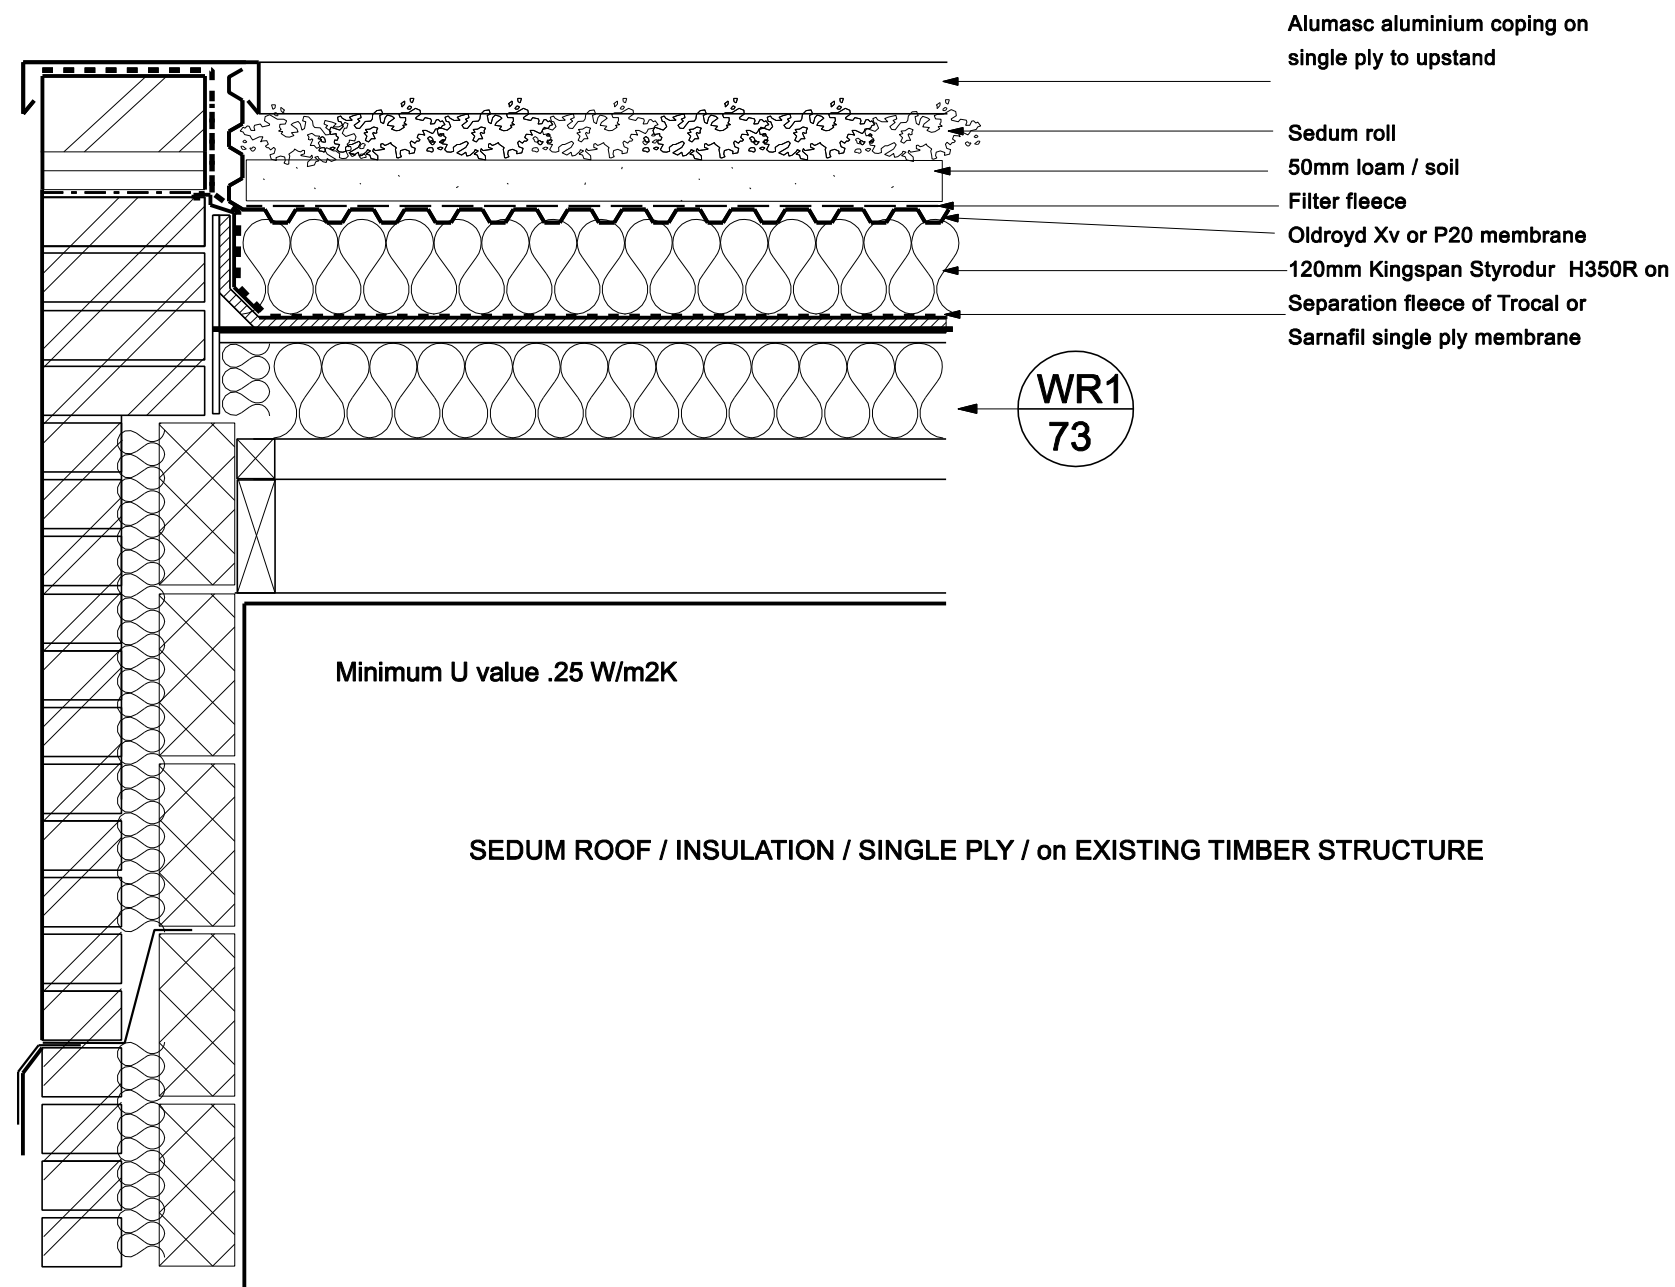

SEDUM ROOF DETAIL
14 MARYON MEWS, LONDON NW3 2PU

BRILL ■ OWEN		SCALE 1:10	
CHARTERED ARCHITECTS		DATE	DRAWN
Grove House, 2B Lichfield Grove, London N3 2JP		Nov 12	JC
Telephone: 020 8349 0037 Fax: 020 8349 0092		DRG. NO.	
E-mail: architects@brillowen.co.uk		12/772/C79	