


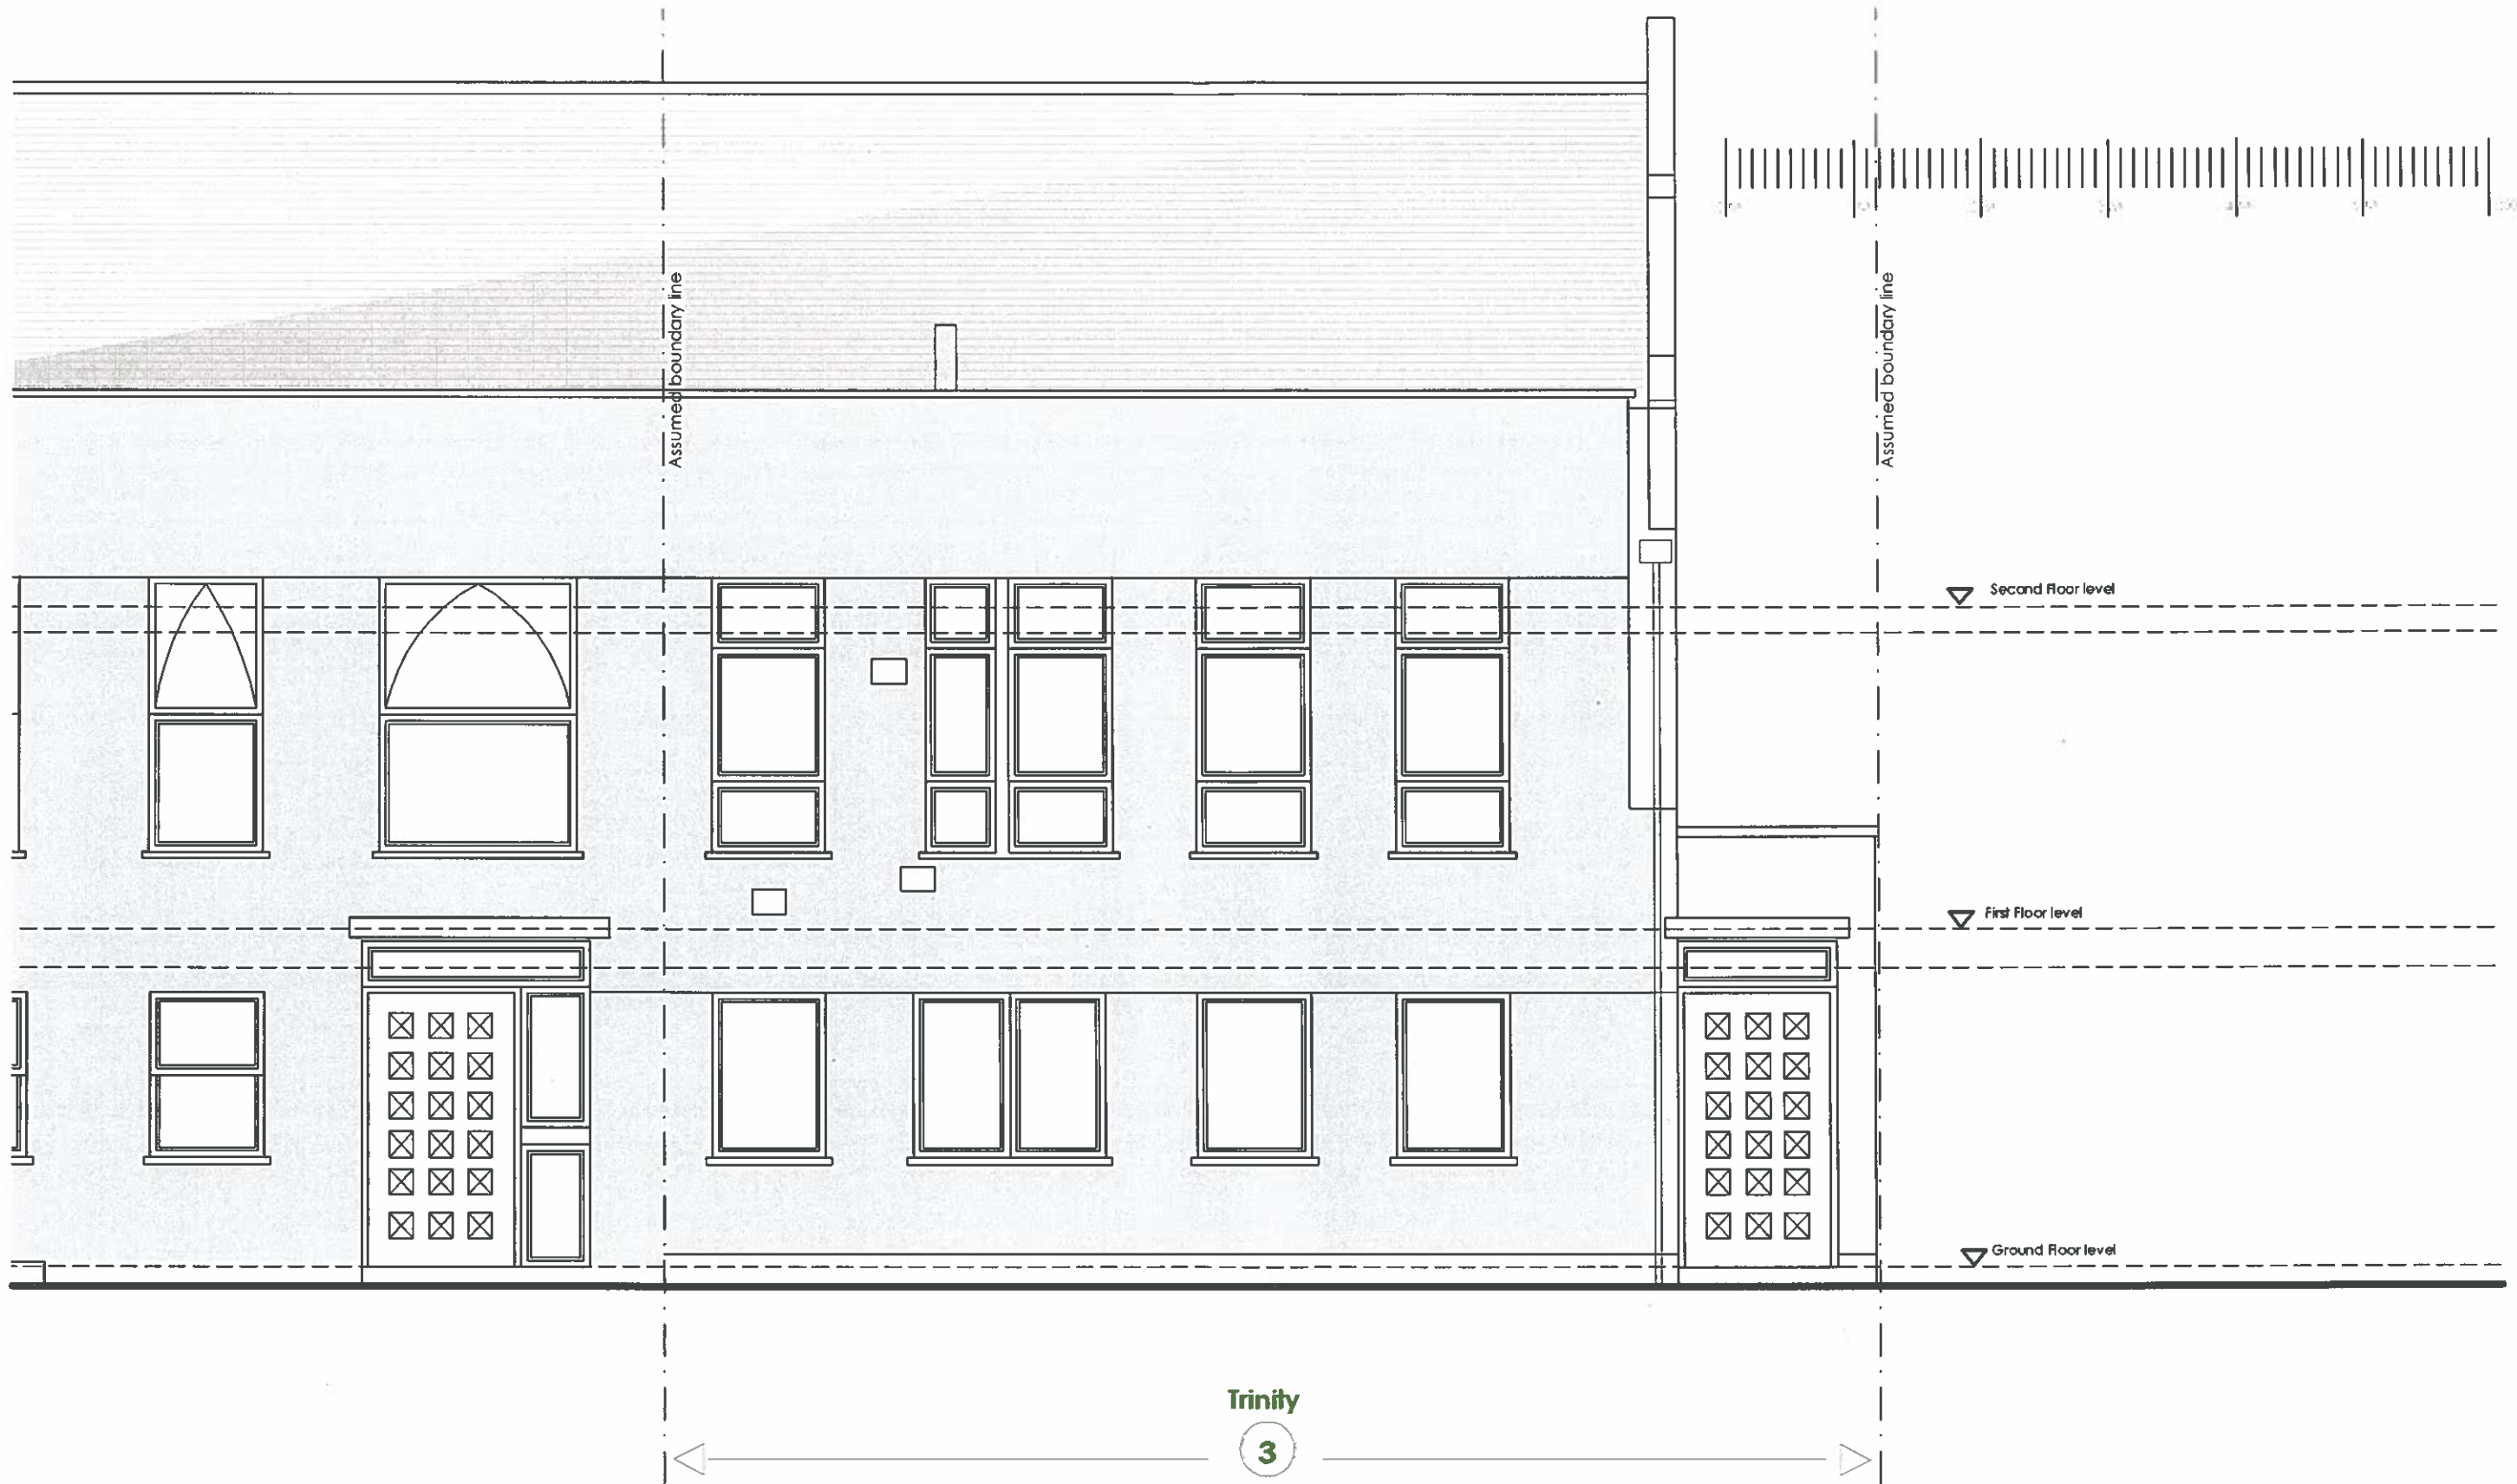

DISCLAIMER

COPYRIGHT OF THIS DRAWING IS RETAINED BY BUILDING DOCTORS LTD. / DETAILS & OTHER RELEVANT TENDER INFORMATION / ANY DISCREPANCIES BETWEEN THIS DRAWING AND ANY OTHER INFORMATION SHOULD BE REPORTED TO THE PROJECT ARCHITECT. / CONTRACTORS ARE TO VERIFY ALL SITE DIMENSIONS BEFORE MANUFACTURE.

REV. NOTES
ISSUE: 31.08.2011

Mr. Bradbury
3, Trinity, Willoughby Road,
Hampstead

CLIENT
ADDRESS
COUNCIL

Stage A

Trinity

Existing Side Elevation

EE03

1:50@A3

NC

PROJECT
NAME

NO. & REV.

SCALE

AUTHOR

RECEIVED
09 NOV 2012