


DISCLAIMER

COPYRIGHT OF THIS DRAWING IS RETAINED BY BUILDING DOCTORS LTD. / DETAILS & OTHER RELEVANT TENDER INFORMATION / ANY DISCREPANCIES BETWEEN THIS DRAWING AND ANY OTHER INFORMATION SHOULD BE REPORTED TO THE PROJECT ARCHITECT. / CONTRACTORS ARE TO VERIFY ALL SITE DIMENSIONS BEFORE MANUFACTURE.

REV. NOTES

ISSUE: 22.10.2012

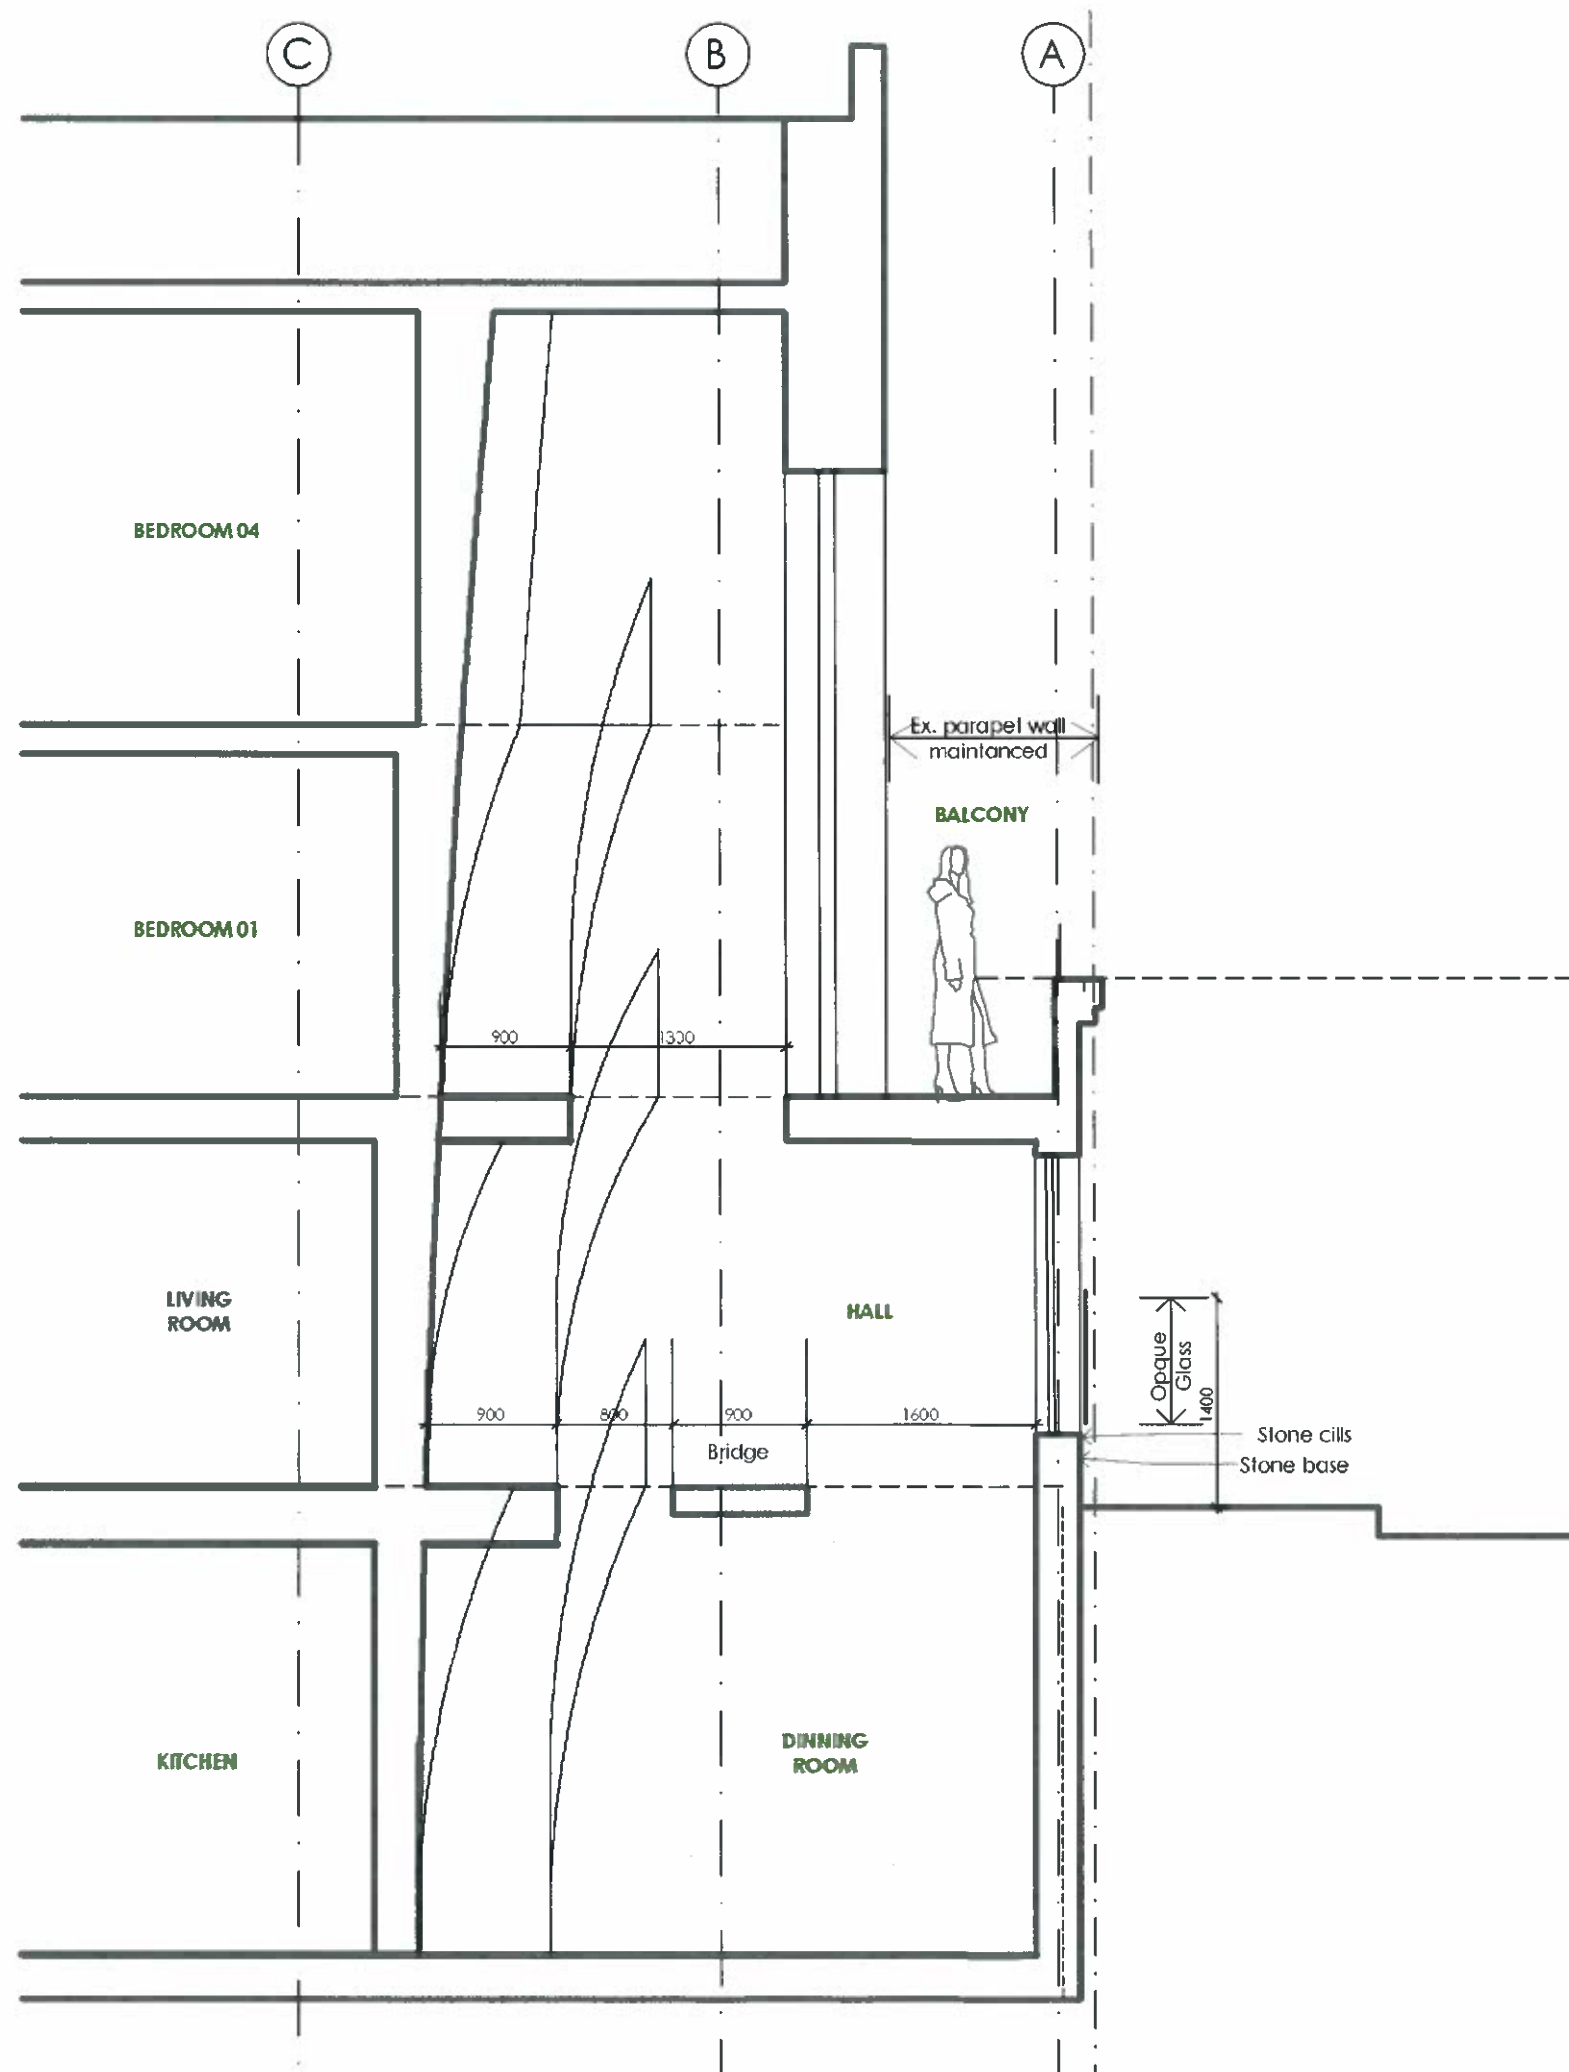

Mr. Bradbury CLIENT

3, Trinity, Wiloughby Road, ADDRESS

Hampstead COUNCIL

Stage A

Trinity PROJECT

BB Proposed Section NAME

PS04 NO. & REV.

1:50@A3 SCALE

BP AUTHOR



RECEIVED
09 NOV 2012