


DISCLAIMER

COPYRIGHT OF THIS DRAWING IS RETAINED BY BUILDING DOCTORS LTD. / DETAILS & OTHER RELEVANT TENDER INFORMATION / ANY DISCREPANCIES BETWEEN THIS DRAWING AND ANY OTHER INFORMATION SHOULD BE REPORTED TO THE PROJECT ARCHITECT. / CONTRACTORS ARE TO VERIFY ALL SITE DIMENSIONS BEFORE MANUFACTURE.

REV. NOTES

- ISSUE: 16.09.2011
 A: 13.10.2011 Notes added.
 B: 27.07.2012 Window note amended
 C: 27.09.2012 Dormer added
 D: 18.10.2012 Dormer changed
 E: 19.10.2012 Raise trellis lower, cills add, zinc RWP+Hopper, opaque glass add, basement lv

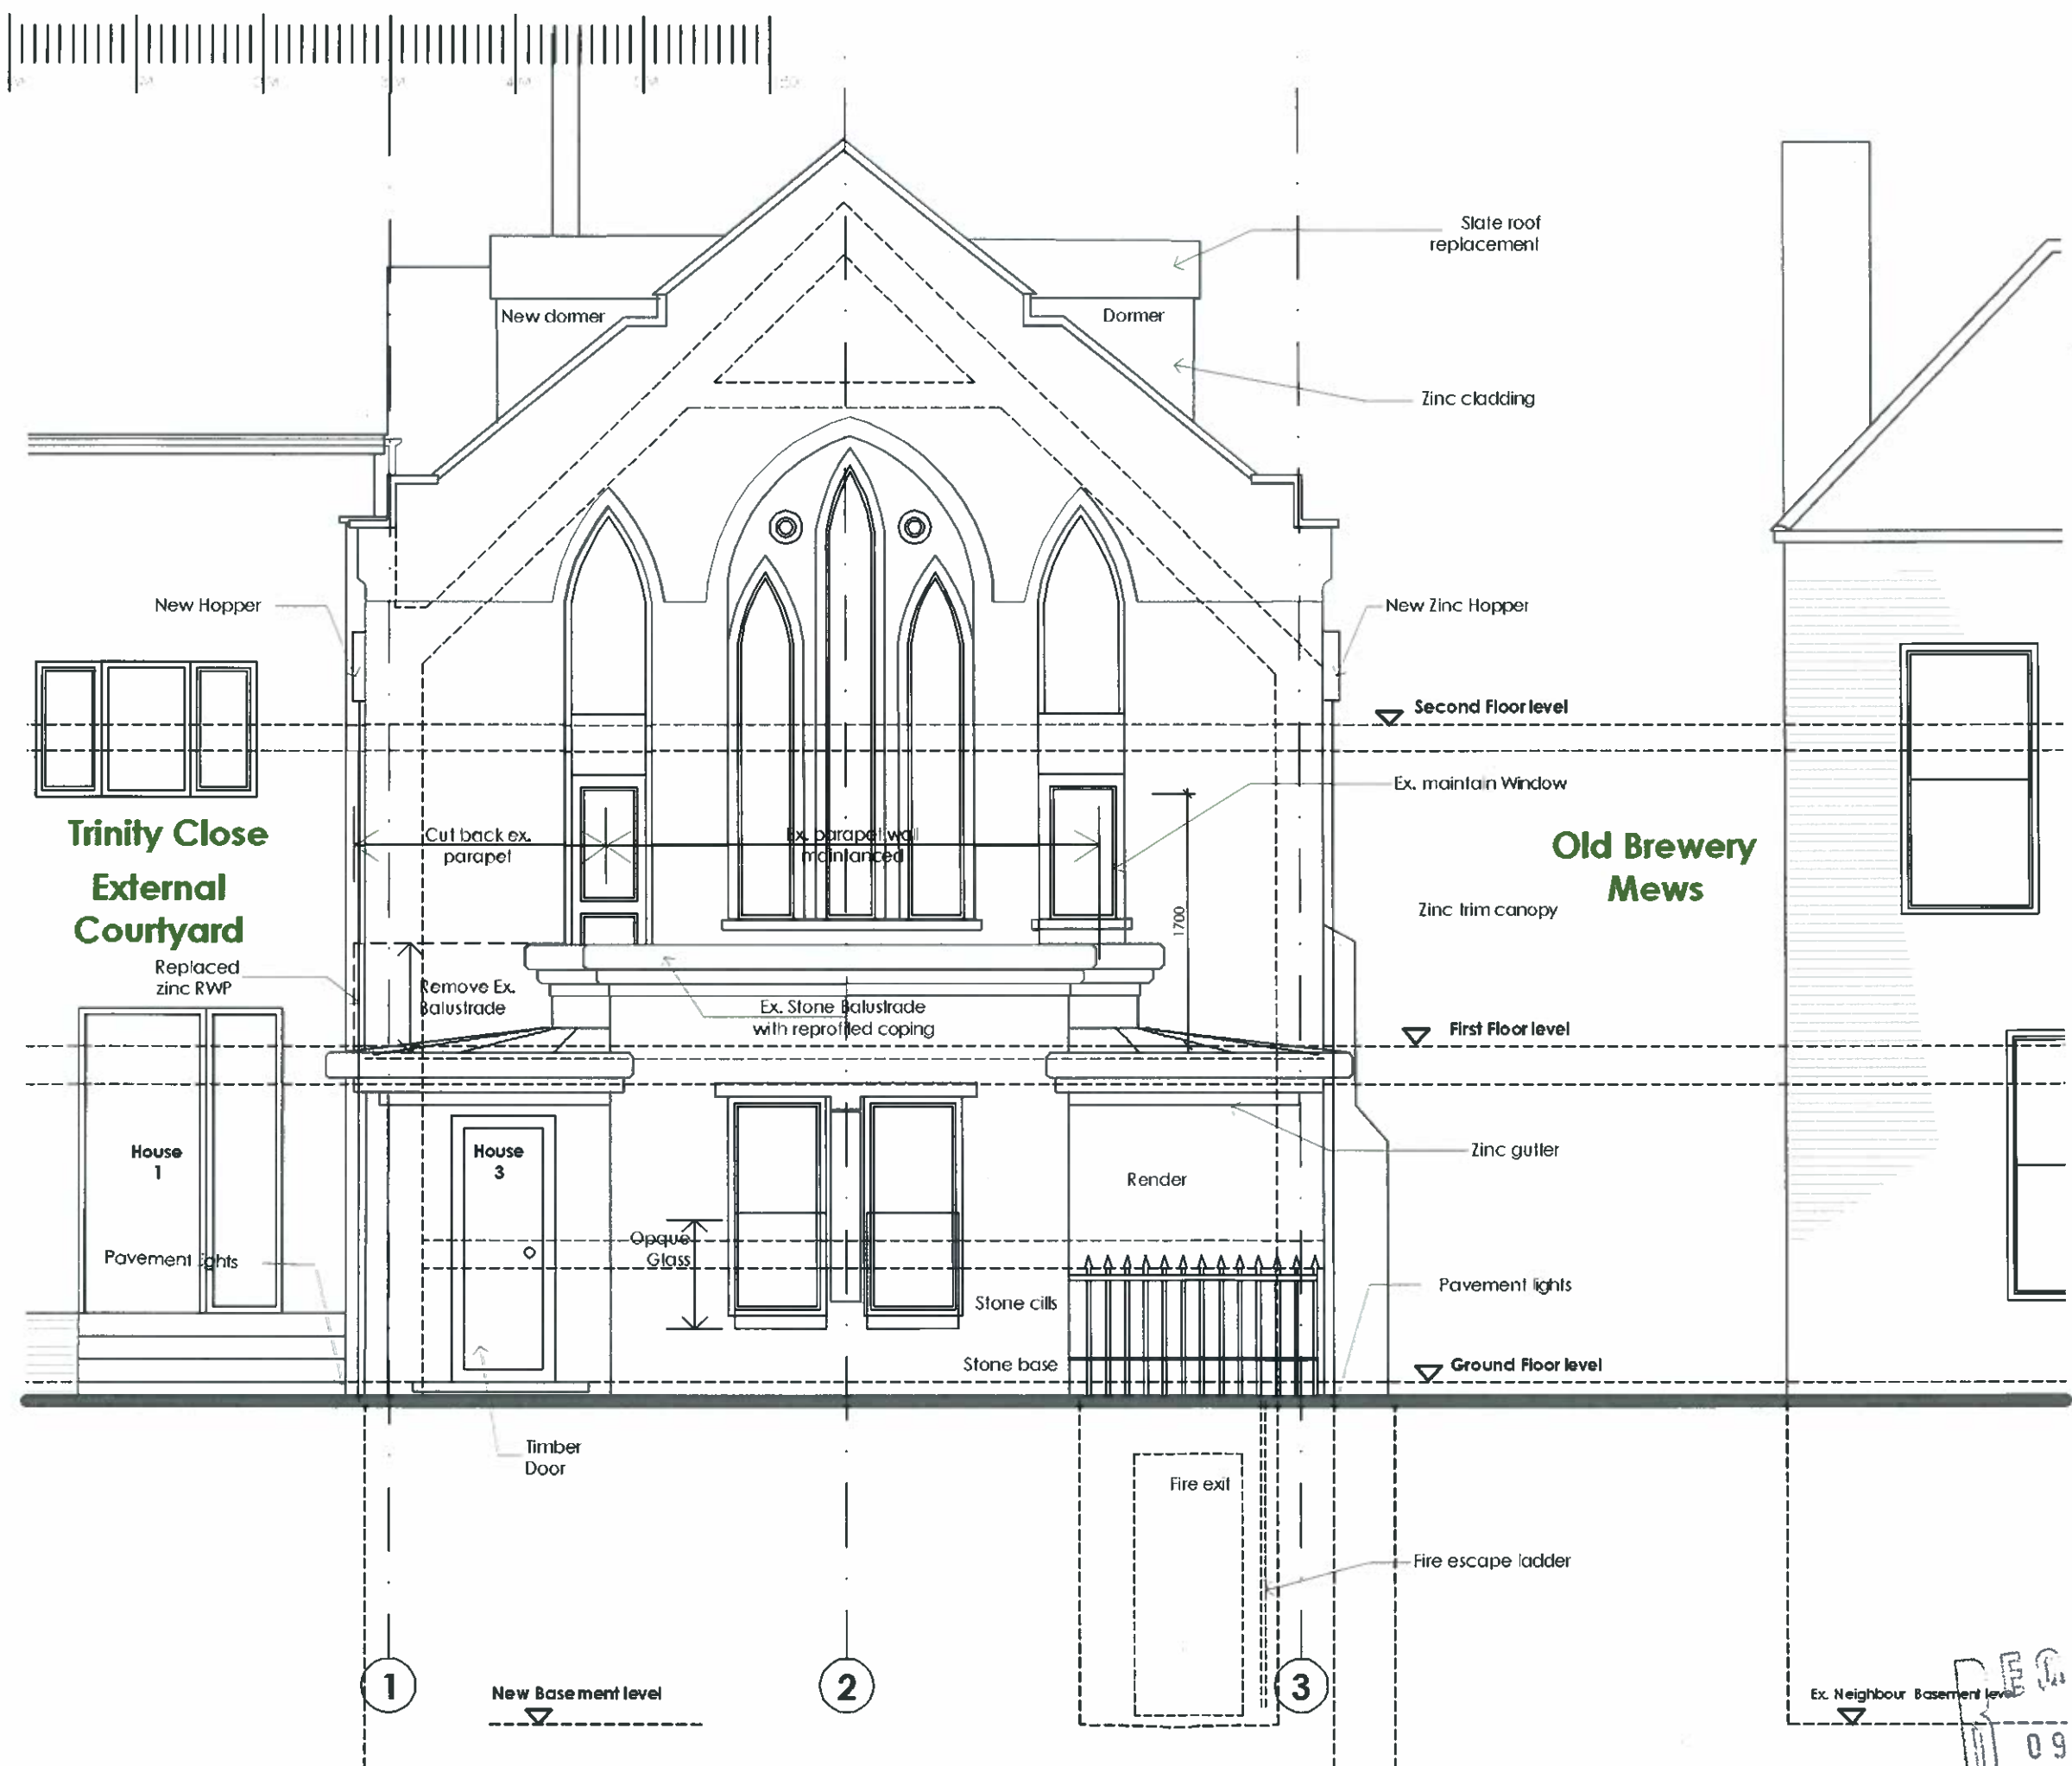

Mr. Bradbury CLIENT

3, Trinity, Willoughby Road, ADDRESS

Hampstead COUNCIL

Stage A

Trinity PROJECT

Proposed Front Elevation NAME

PE01E NO. & REV.

1:50@A3 SCALE

NC AUTHOR

.DWG FILE

RECEIVED
09 NOV 2012