


DISCLAIMER

COPYRIGHT OF THIS DRAWING IS RETAINED BY BUILDING DOCTORS LTD. / DETAILS & OTHER RELEVANT TENDER INFORMATION / ANY DISCREPANCIES BETWEEN THIS DRAWING AND ANY OTHER INFORMATION SHOULD BE REPORTED TO THE PROJECT ARCHITECT. / CONTRACTORS ARE TO VERIFY ALL SITE DIMENSIONS BEFORE MANUFACTURE.

REV. NOTES

ISSUE: 24.04.2012
A: 27.09.2012 Dormer added
B: 23.10.2012 Dormer modified

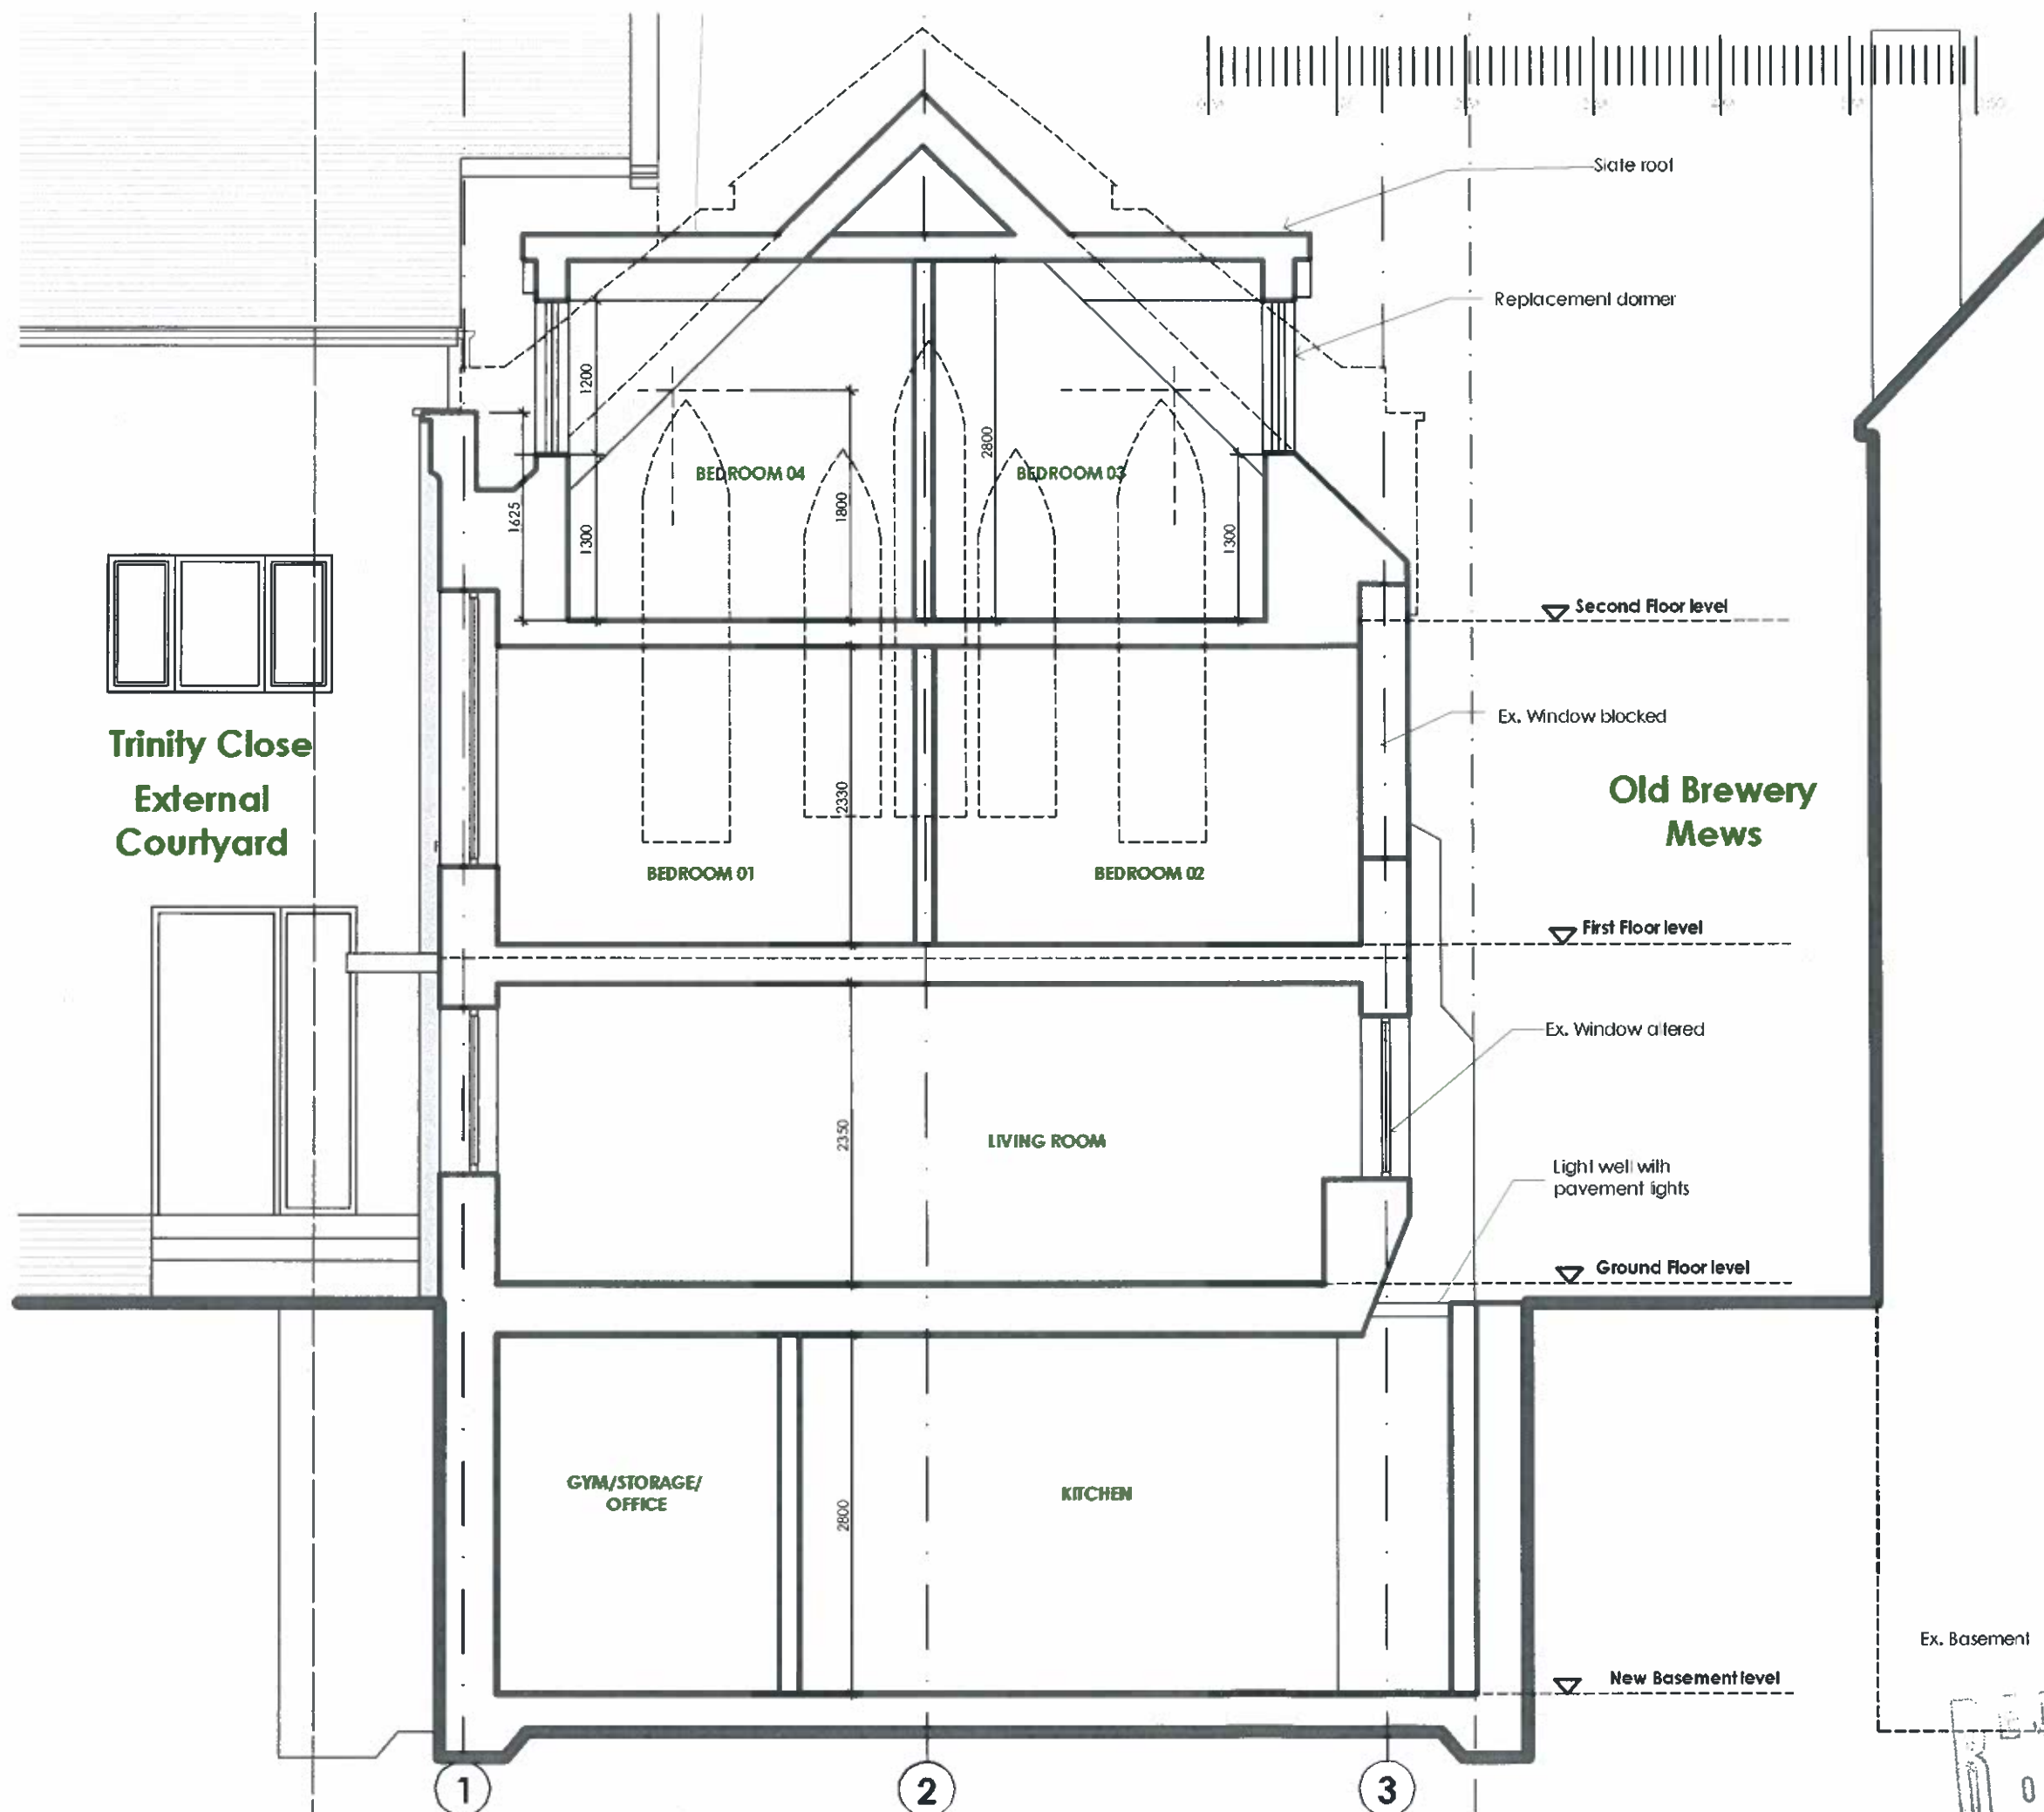

Mr. Bradbury CLIENT

3, Trinity, Willoughby Road, ADDRESS
Hampstead

COUNCIL

Stage A
Trinity PROJECT NAME

AA Proposed Section

PS01B NO. & REV.

1:50@A3 SCALE

NC AUTHOR

.DWG FILE

RECEIVED
09 NOV 2012

C:\Data\Projects\1161_02 - Trinity C:\Drawing\02 Trinity.dwg