


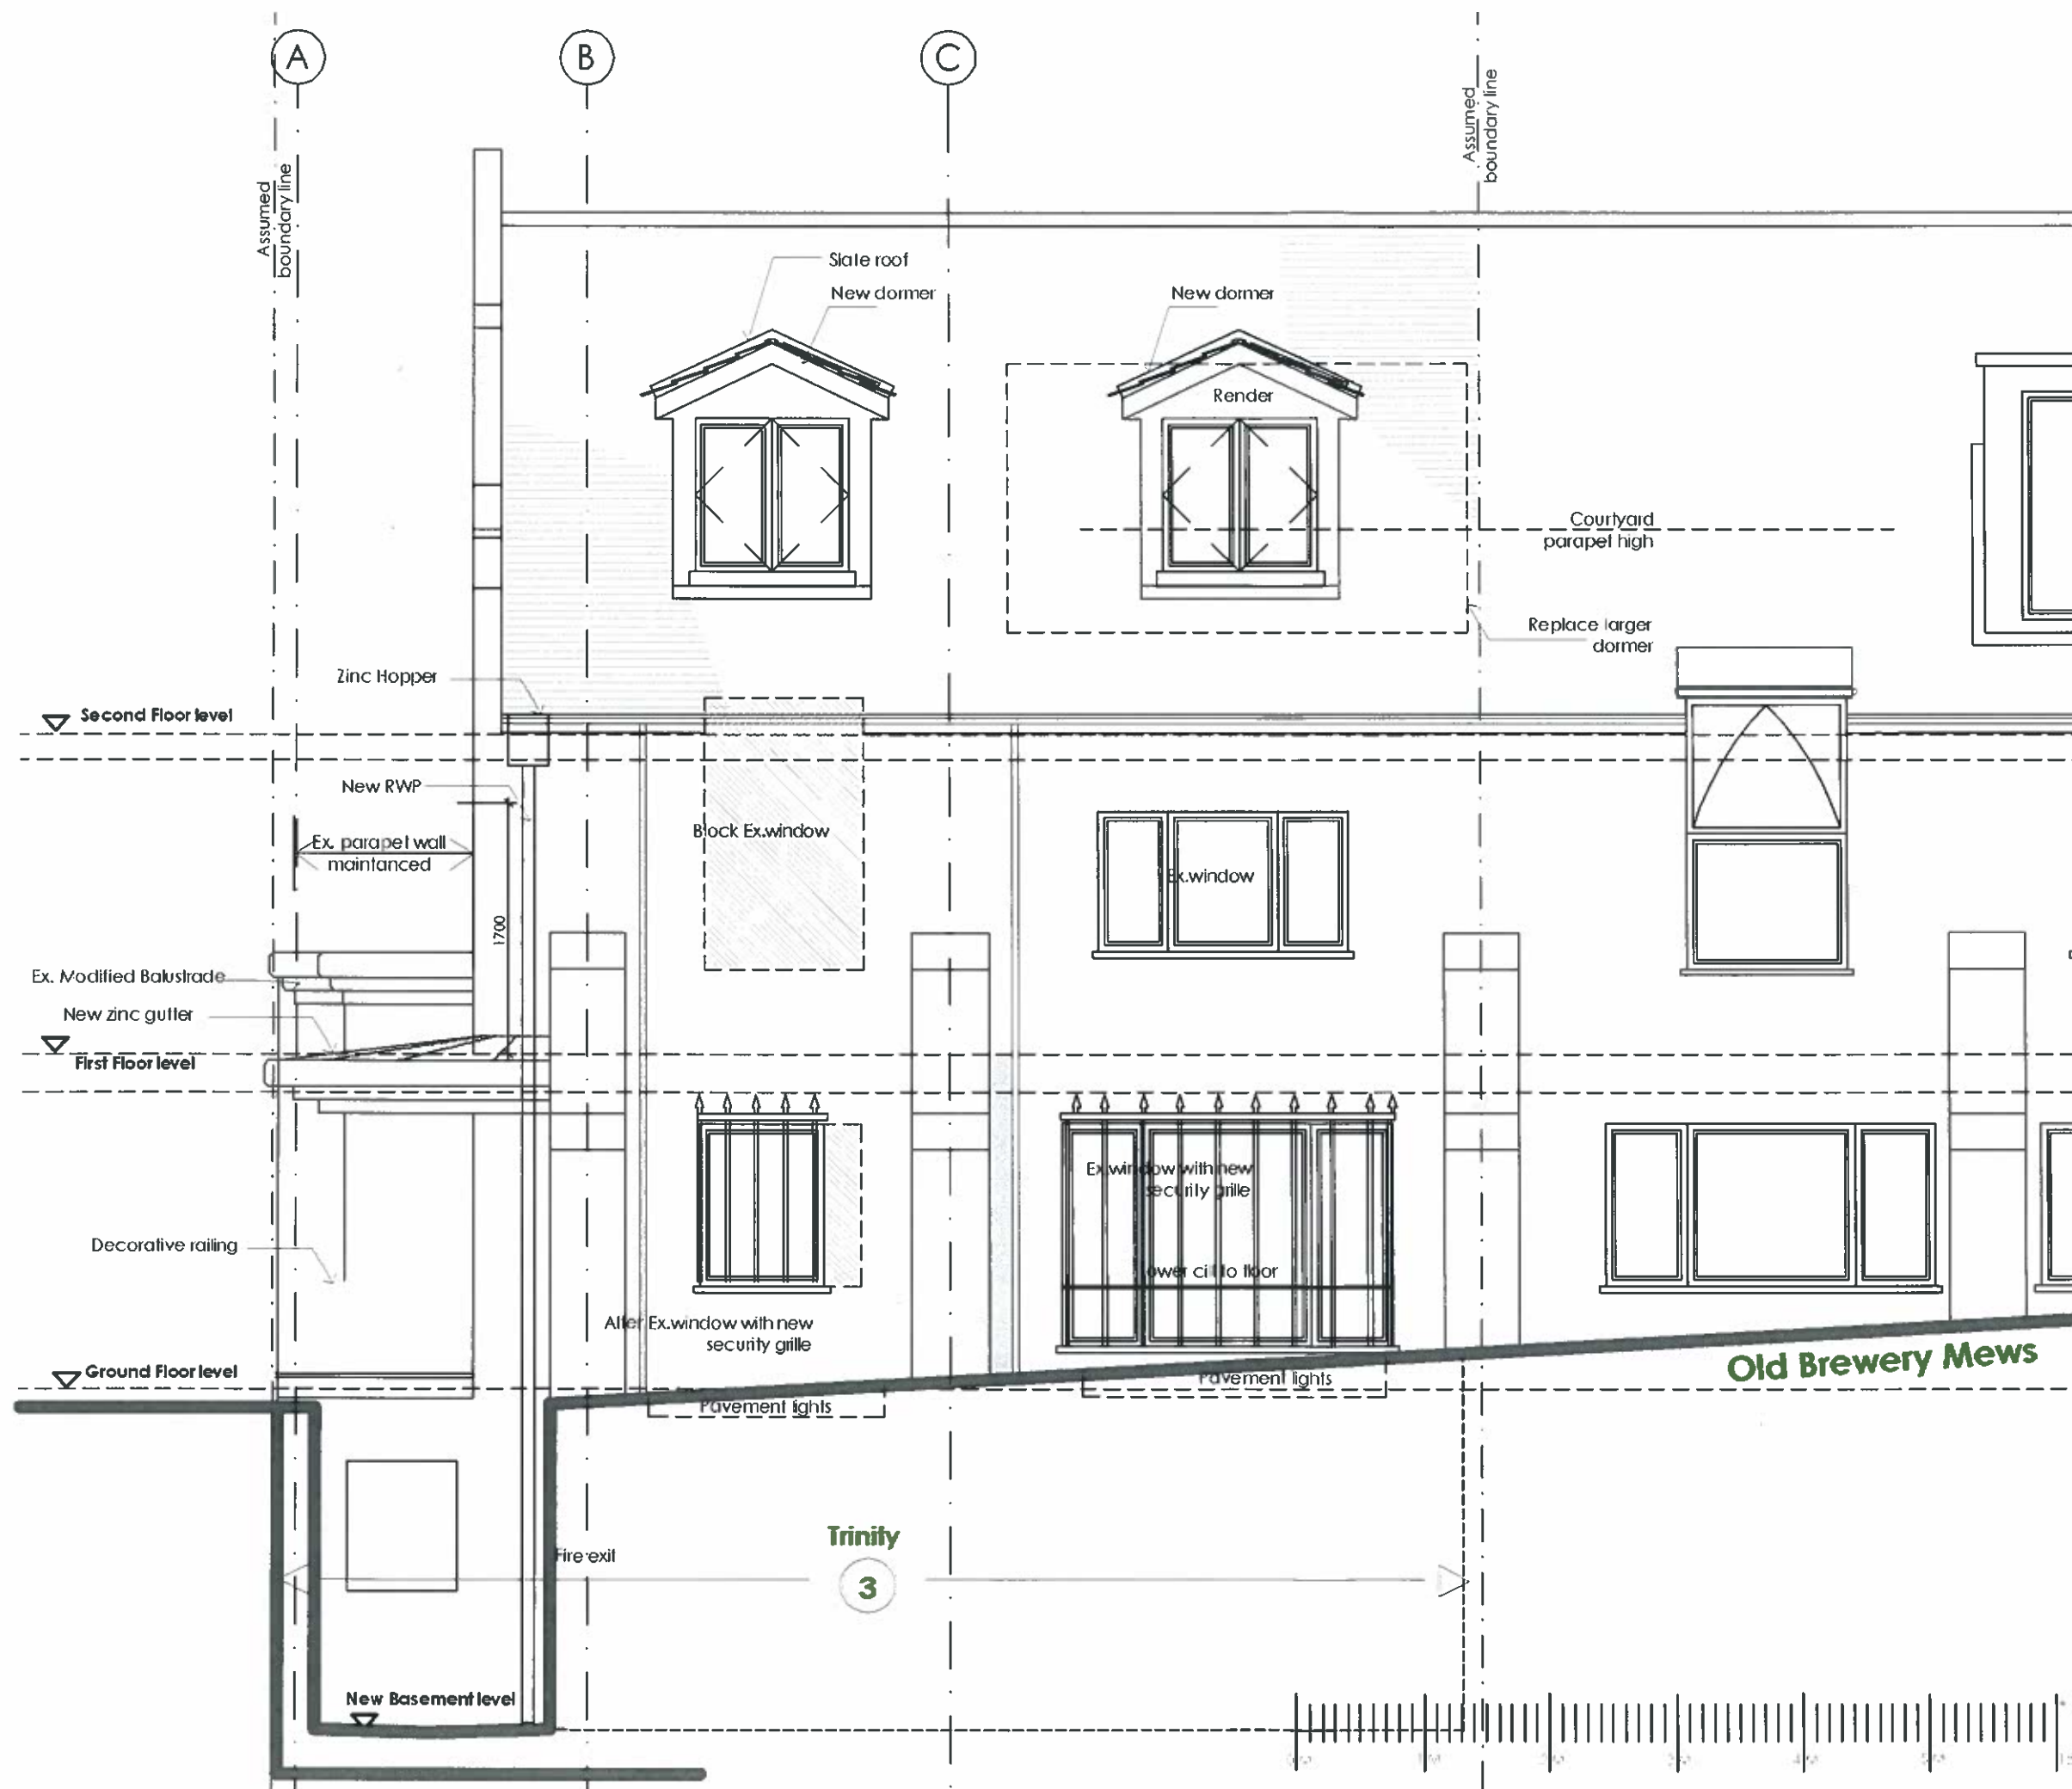

Mr. Bradbury CLIENT

3, Trinity, Willoughby Road, ADDRESS
Hampstead COUNCIL

Stage A

Trinity PROJECT NAME

Proposed Side Elevation

PE02C NO. & REV.

09 NOV 2012 1:50@A3 SCALE

NC AUTHOR