

## EXISTING & PROPOSED ELEVATIONS

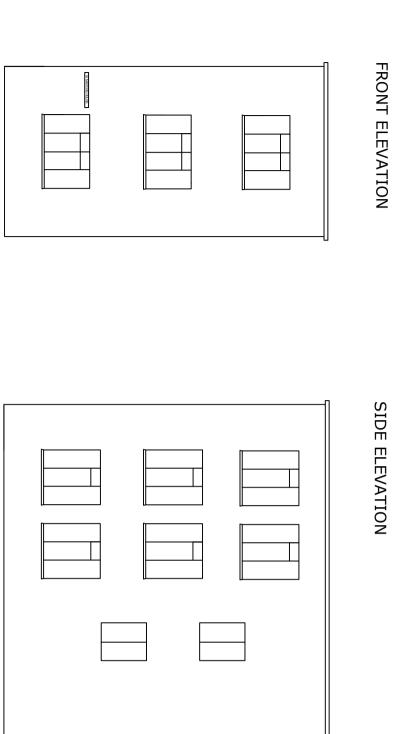

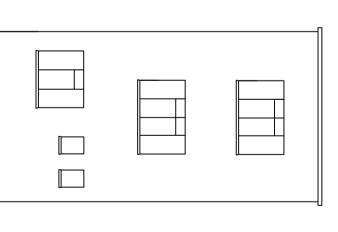



## NB. TO SCALE (as indicated) for planning purposes.

All dimensions and conditions are to be checked on site prior to preparing detailed construction drawings, ordering any materials or commencing any work. Dimensions are in mm unless otherwise stated.

Any variations or supplementary drawings are to be referred to DW SURVEYORS for comment and/or approval.

,	_	
>	Scale bar added	19Jun12
'		
Rev	Description	Date
	surveyors	
	12 Wingfield Road London E17 9NP 020 3006 2774 // 01223 872971 www.dwsurveyors.com	
Pro	Project:	
St N	St Martins House, 1a Polygon R London	Road
Prop	Proposed Window Replacement	
Client:	ent:	

EXISTING & PROPOSED

Drawing description:

Front (North-West); Side (South-West) & Rear (South-East) Elevations

Scale: 1:100 @ A3	Date: 125ep12
Drawn By: AD	Checked By: -
Project Ref:	1003

Drawing Nr: E01 Rev: A