


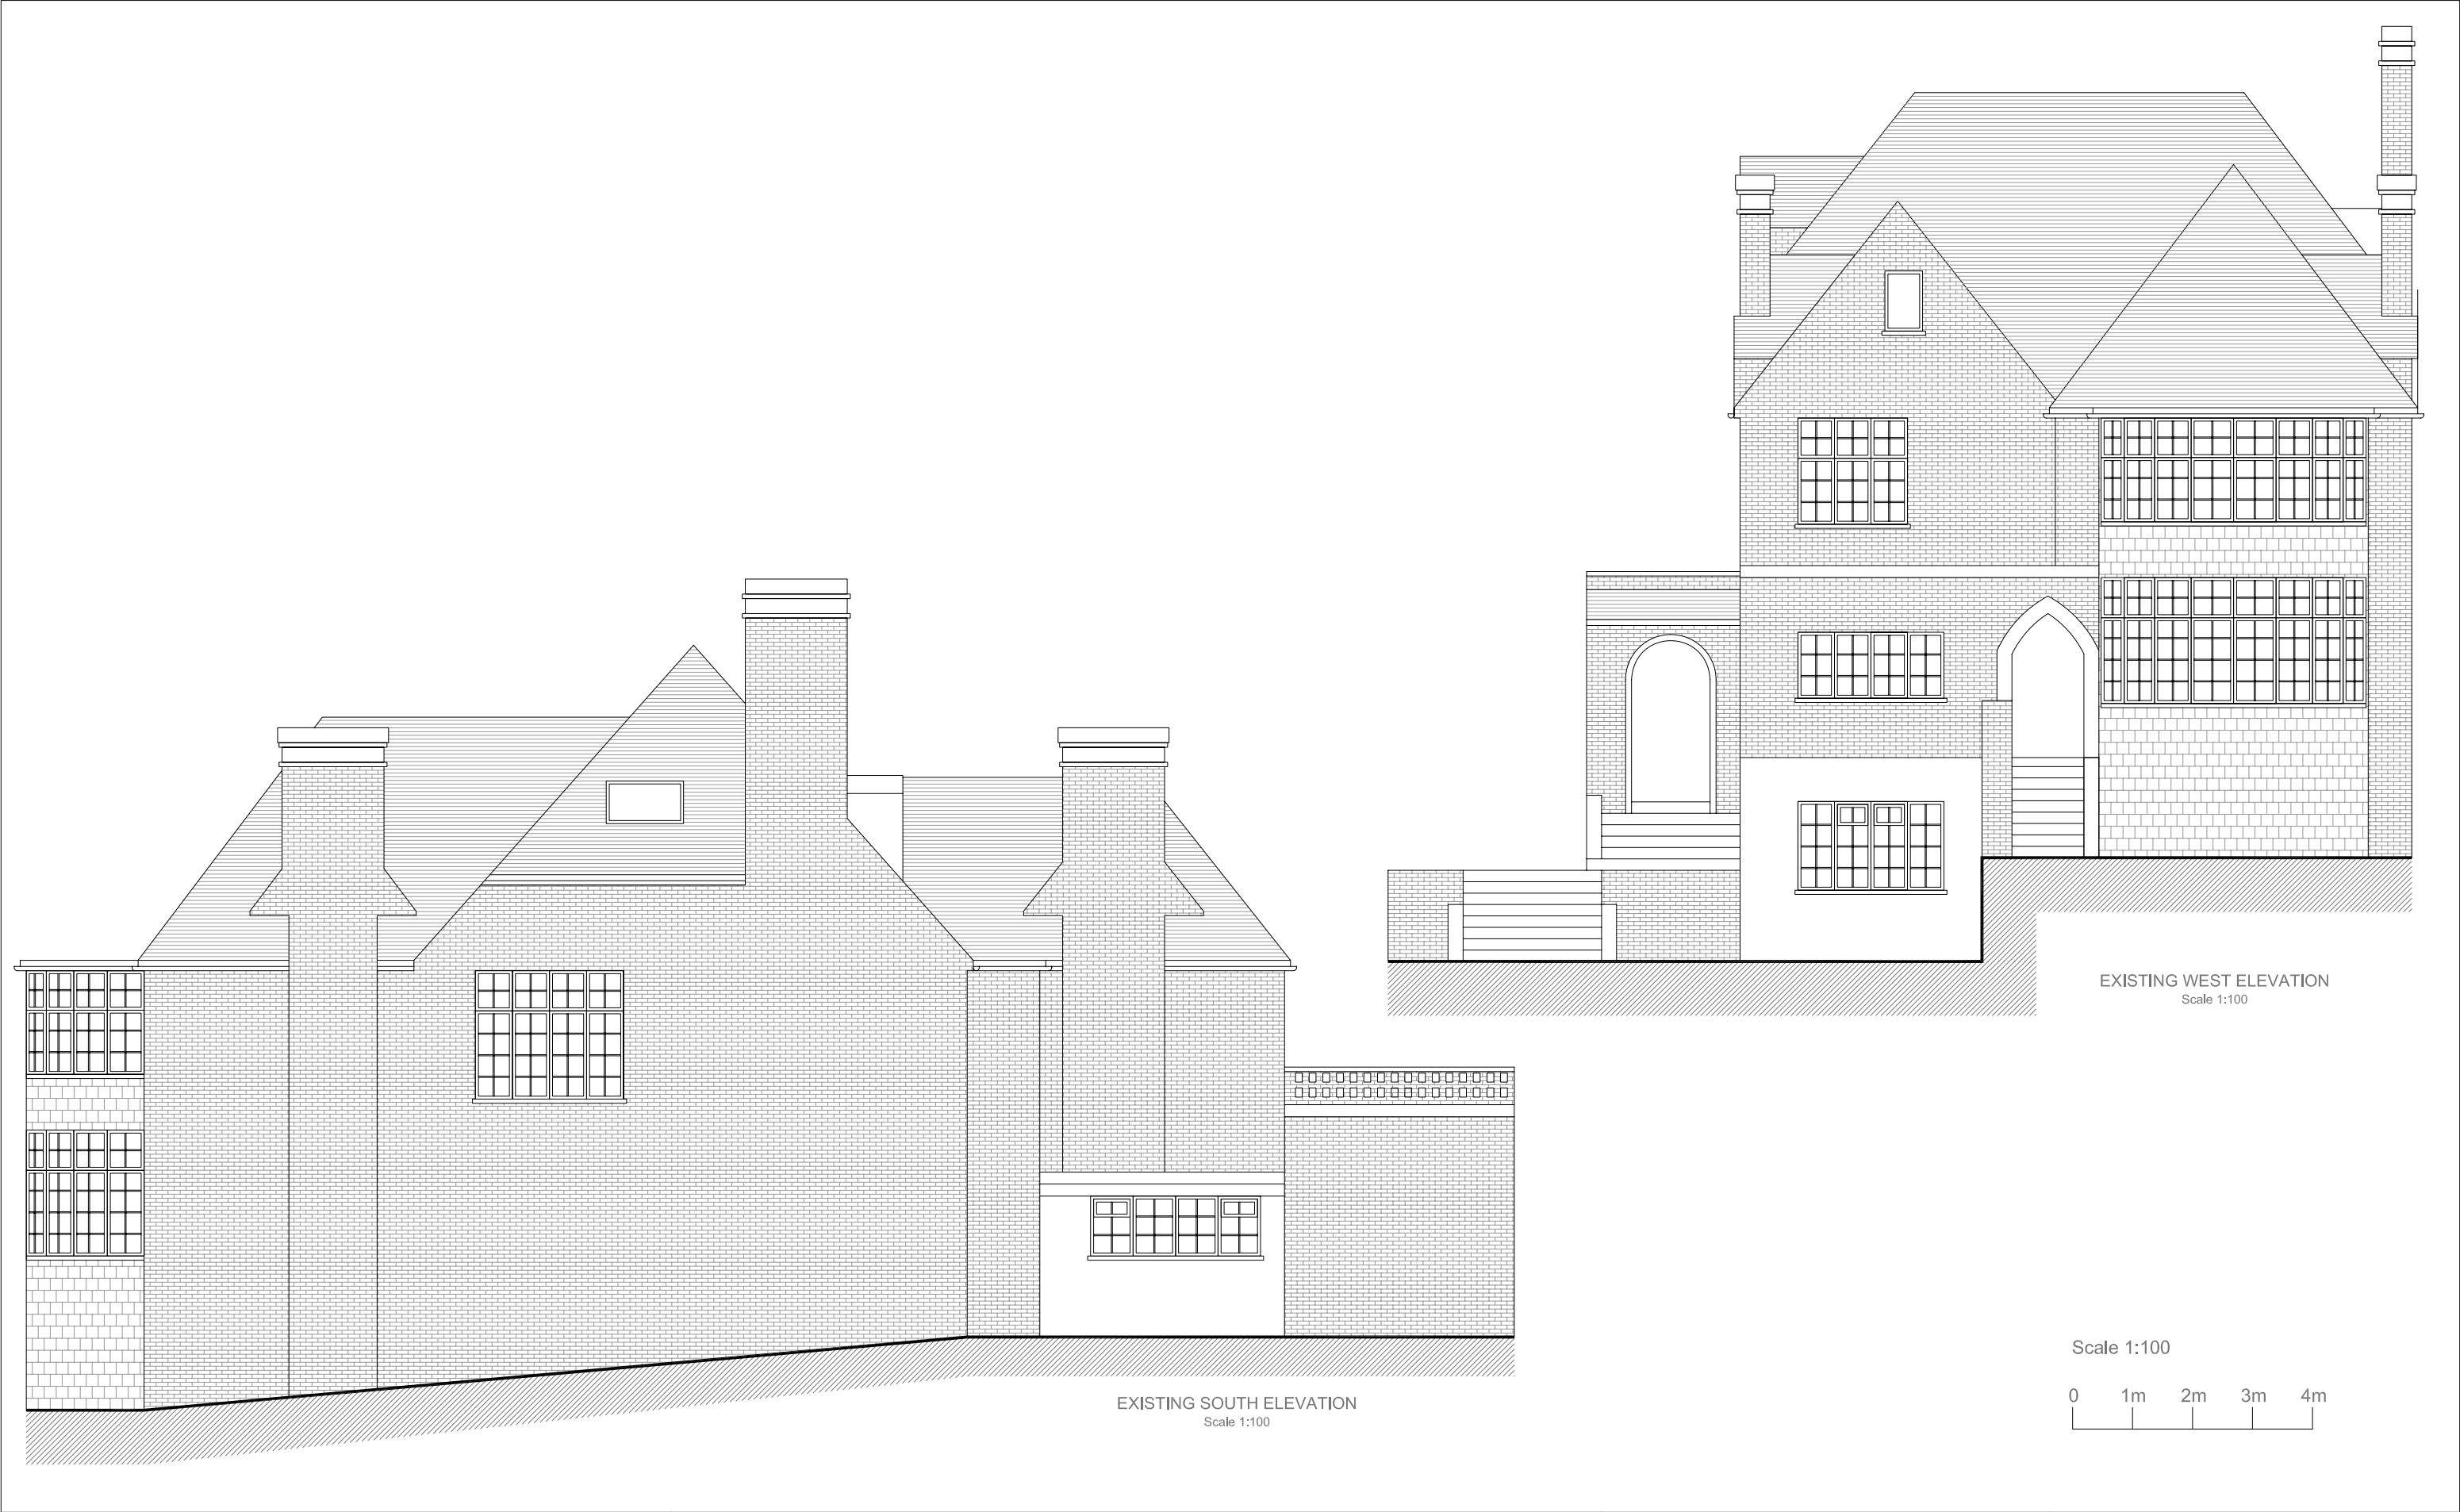

GENERAL NOTES 1. All dimensions in millimetres (mm). 2. Interconnecting,mains operated with battery backup smoke alarms to all landings and hallways. 3. Dimensions are to be obtained on site and not scaled off this plan. All dimensions should be cross-checked by the contractor and any discrepancy reported immediately. 4. Finished room dimensions may vary to those stated on this plan. 5. Work although specified may not be part of the agreed schedule of works/contract. 6. Any changes to this drawing must be advised/consulted by the Architect or Building Control Officer/Planning as applicable. 7. Party Wall Agreements are deemed to be the responsibility of the client unless the Architect is specifically appointed under a seperate agreement to undertake such matters. 8. All work to accord with the latest building regulations,British Standards Codes of Practice, Specifications and any current legislation that may be in force at the time of construction. 9.Any construction work carried out prior to recieving all necessary approvals is entirely at the householders/clients risk.	#Date 0 1 2 3 4 5 6 7	REVISION	26A ROSECROFT AVENUE LONDON	DATE09-11-12 FILE26A Rosecroft avenue_09-11-12_01.dwg LAYOUT3 SCALE1:100	GILES GOUGH DESIGN 6 Kenmure Road London - E8 1JU	
				EXISTING DRAWINGS		