


Planning
These drawings are for Planning purposes only and must not be used for any other purposes without the express permission of Canaway Fleming Architects.
These are not for detailed construction purposes.

Outline of approved planning drawing
(Application no.: 2011/6334/P)

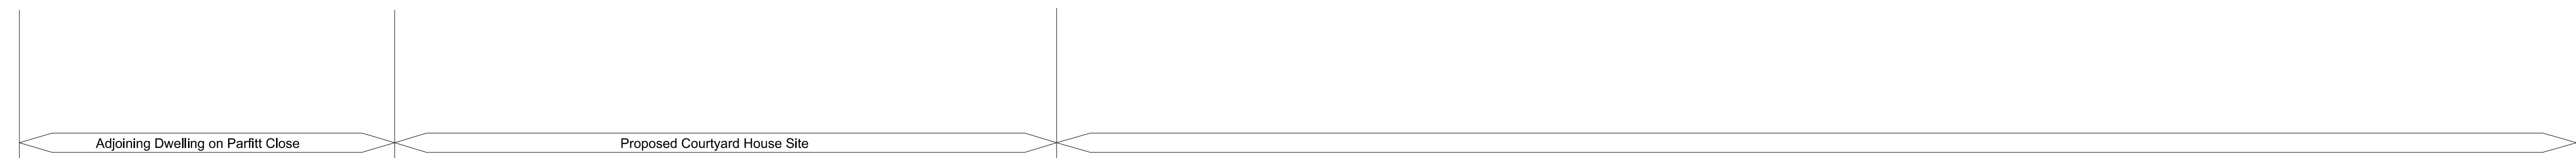

T: 020 7430 2262
F: 020 7430 2274
E: mailbox@canawayfleming.com

Project
Proposed New House To The Rear Of
Wildwood Lodge, North End, London
Drawing Title
Proposed Section AA

01 SECTION AA
D-119 PROPOSED 1:100

Project	Origin	Type	Level/View	Package Dwg No.	Revision
P12-101	A	X	AA	D-119	A
Status				Drawn	Checked
PLANNING				CTs	-