


ALL DIMENSIONS AND INFORMATION SHOWN ON THIS DRAWING ARE TO BE CHECKED ON SITE BEFORE CONSTRUCTION OR MANUFACTURE. THIS DRAWING AND THE DESIGN SHOWN IS THE COPYRIGHT OF ARCHDESIGN LTD. IN ALL RESPECTS.

THIS DRAWING IS TRACED FROM DRAWING SUPPLIED BY CLIENT

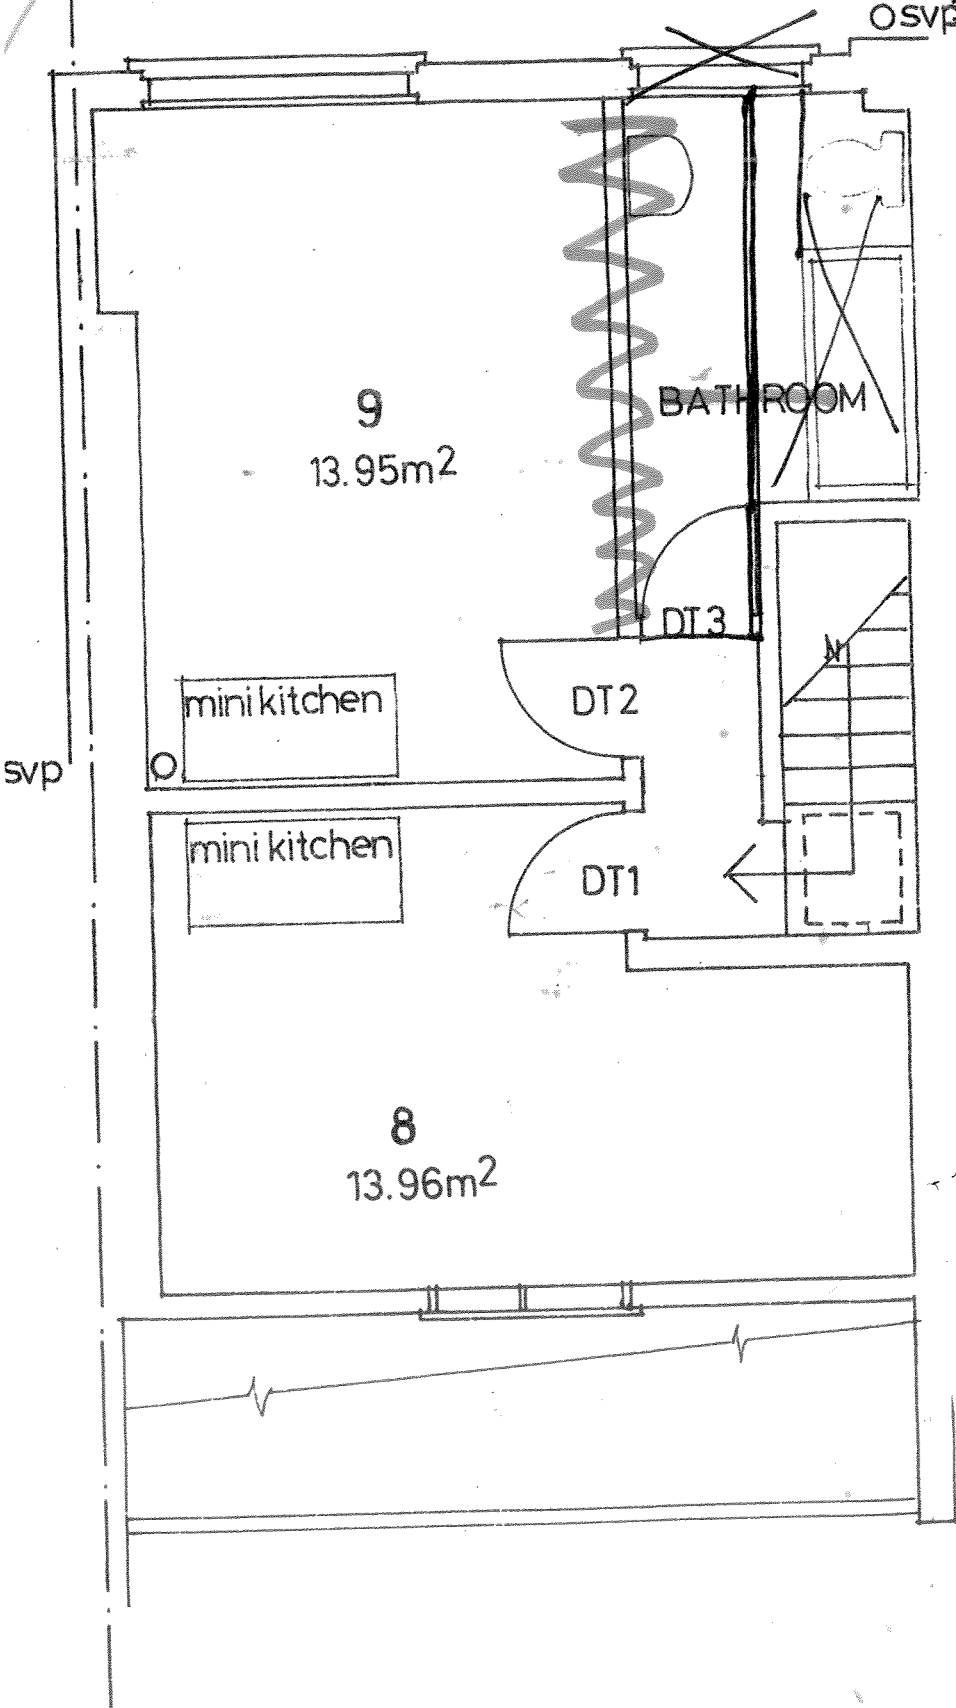

Amended
Drawing
9/11/2012
m. P. [Signature]

THIRD FLOOR

archdesign 39 MOXON STREET BARNET EN5 5TS TEL. 0208 447 1937	PROJECT EXTENSIONS & ALTERATIONS AT 7, LUPTON STREET, NW5	THE DRAWING HOUSE AS PROPOSED	DATE	SCALE	
			PROJECT NUMBER	DRAWING NUMBER	REVISION
			0905	1:50	
			1405	031	