

LEGEND

- PROPOSED TREES
- SITE BOUNDARY
- EXISTING TREES
- TIMBER DECK
- PLANTING
- WATER FEATURE
- LIGHT WELL
- GATES

NOTE:

ALL DRAWINGS TO BE READ IN CONJUNCTION WITH ARCHITECTURAL & ENGINEERS DRAWINGS

FOR DRAINAGE DETAILS REFER TO 254-SD-121 & ENGINEERS DETAILS

FOR LANDSCAPE LIGHTING DETAILS REFER TO LONG & PARTNERS ENGINEERING DETAILS

FOR INFORMATION REGARDING EXISTING TREES & CONDITION REFER TO DPA REPORT

PLANNING ISSUE

C	05-11-12	KP	TAGS AMENDED
B	13-10-12	KP	TAGS AMENDED
A	11-09-12	KP	TAGS ADDED

REV	DATE	INITIAL	DESCRIPTION
-----	------	---------	-------------

Project Title
ST. EDMUNDS TERRACE
London, NW8

Client

CIT Real Estate Partners LLP,
7 Curzon Street, London, W1J 8HG

Architect / Client
Squire and Partners
17 Wilton Street London W1C 1JF
T: +44 (0)20 7729 7889 F: +44 (0)20 7739 6869
info@squireandpartners.com
www.squireandpartners.com

Engineers / Consultants

Landscape Architect
scape
36-42 New Inn Yard, London EC2A 3EY
T: +44 (0)20 7729 7889 F: +44 (0)20 7739 6869
info@scapedesign.co.uk W: www.scapedesign.co.uk

© Copyright Scape Design Associates Limited - Registered in England. No. 4055451
This document and its contents are the copyright of the designer.
Any party receiving this document does so in confidence and agrees that information contained herein shall not be published in whole or in part or disclosed to others without the express prior written consent of Scape Design Associates.
Do not scale. All dimensions to be checked on site. All information on these drawings are for aesthetic content only.


Drawing Series
SCHEME DESIGN
100 SERIES GENERAL ARRANGEMENT

Drawing Title
GENERAL ARRANGEMENT
SITE & GROUND FLOOR


Date : AUG 2012
Drawn : KP
Checked : PJ
Project No. : 254

Bar Scale
1:200 @ A1
0 2 4 6 8 10 metres

Drawing no. 254_SD_101
Revision C

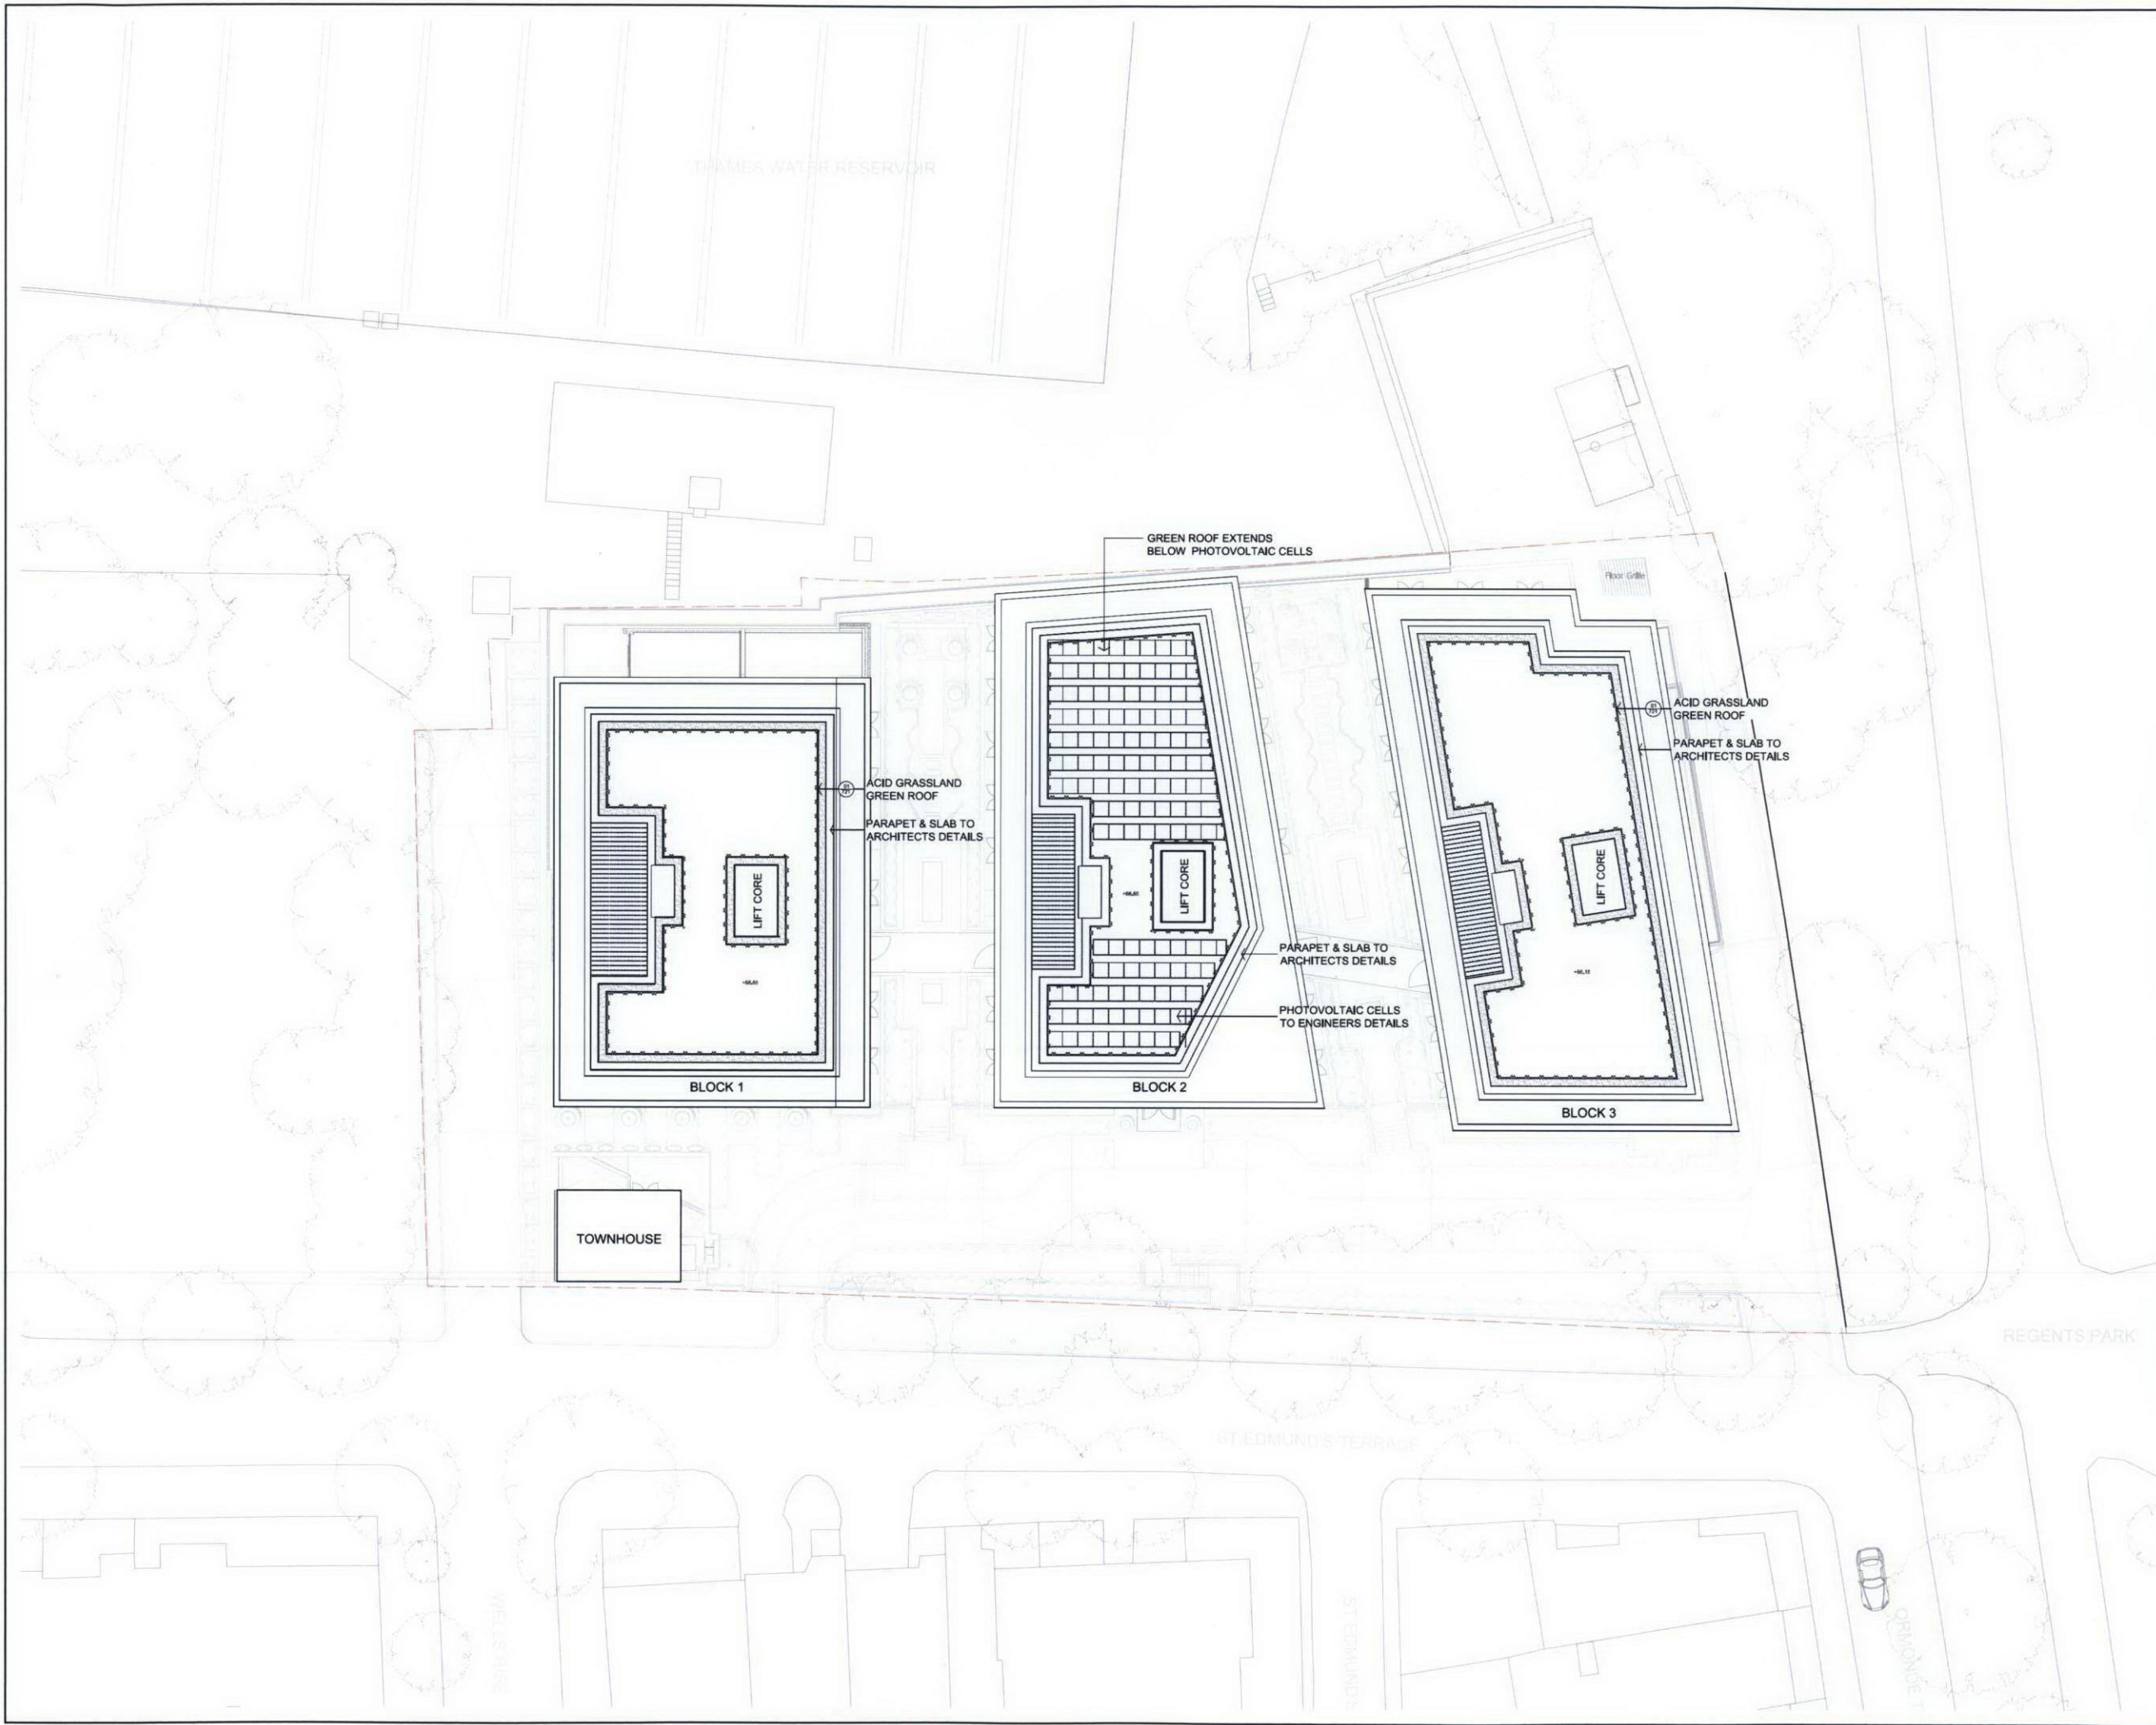

LEGEND

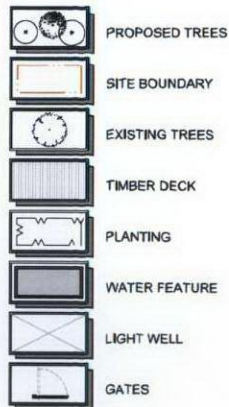

NOTE:

ALL DRAWINGS TO BE READ IN CONJUNCTION WITH ARCHITECTURAL & ENGINEERS DRAWINGS

FOR DRAINAGE DETAILS REFER TO 254-SD-121 & ENGINEERS DETAILS

FOR LANDSCAPE LIGHTING DETAILS REFER TO LONG & PARTNERS ENGINEERING DETAILS

FOR INFORMATION REGARDING EXISTING TREES & CONDITION REFER TO DPA REPORT

PLANNING ISSUE

REV	DATE	INITIAL	DESCRIPTION
D	05-11-12	KP	GROUND PLAN UPDATED
C	19-10-12	KP	TAGS & KEY UPDATED
B	26-09-12	KP	BLOCK 1 GREEN ROOF AMENDED
A	14-09-12	KP	TAGS ADDED

Project Title
ST. EDMUNDS TERRACE
London, NW8

Client
CIT Real Estate Partners LLP,
7 Curzon Street, London, W1J 5HG

Architect / Client
Squire and Partners
77 Wilton Street London WC1R 3LP
T: 020 7739 8889 F: 020 7739 8889
info@squireandpartners.com
www.squireandpartners.com

Engineers / Consultants

Landscape Architect
scape
36-42 New Inn Yard, London EC2A 3EY
T: +44 (0)20 7729 7989 F: +44 (0)20 7739 8889
E: info@scape.co.uk W: www.scape.co.uk

© Copyright Scape Design Associates Limited - Registered in England, No. 0255451
This document and its contents are the copyright of the designer.
Any party receiving this document does so in confidence and agrees that information contained herein shall not be published in whole or in part or disclosed to others without the express prior written consent of Scape Design Associates.

Do not scale. All dimensions to be checked on site. All information on these drawings are for aesthetic content only.


Drawing Series
SCHEME DESIGN
100 SERIES GENERAL ARRANGEMENTS

Drawing Title
GENERAL ARRANGEMENT
ROOF LEVEL

Date : AUG 2012
Drawn : KP
Checked : PJ
Project No.: 254

Bar Scale
1:200 @ A1
0 1 2 3 4 5 6 7 8 9 10 metres

Drawing no. 254_SD_102
Revision D

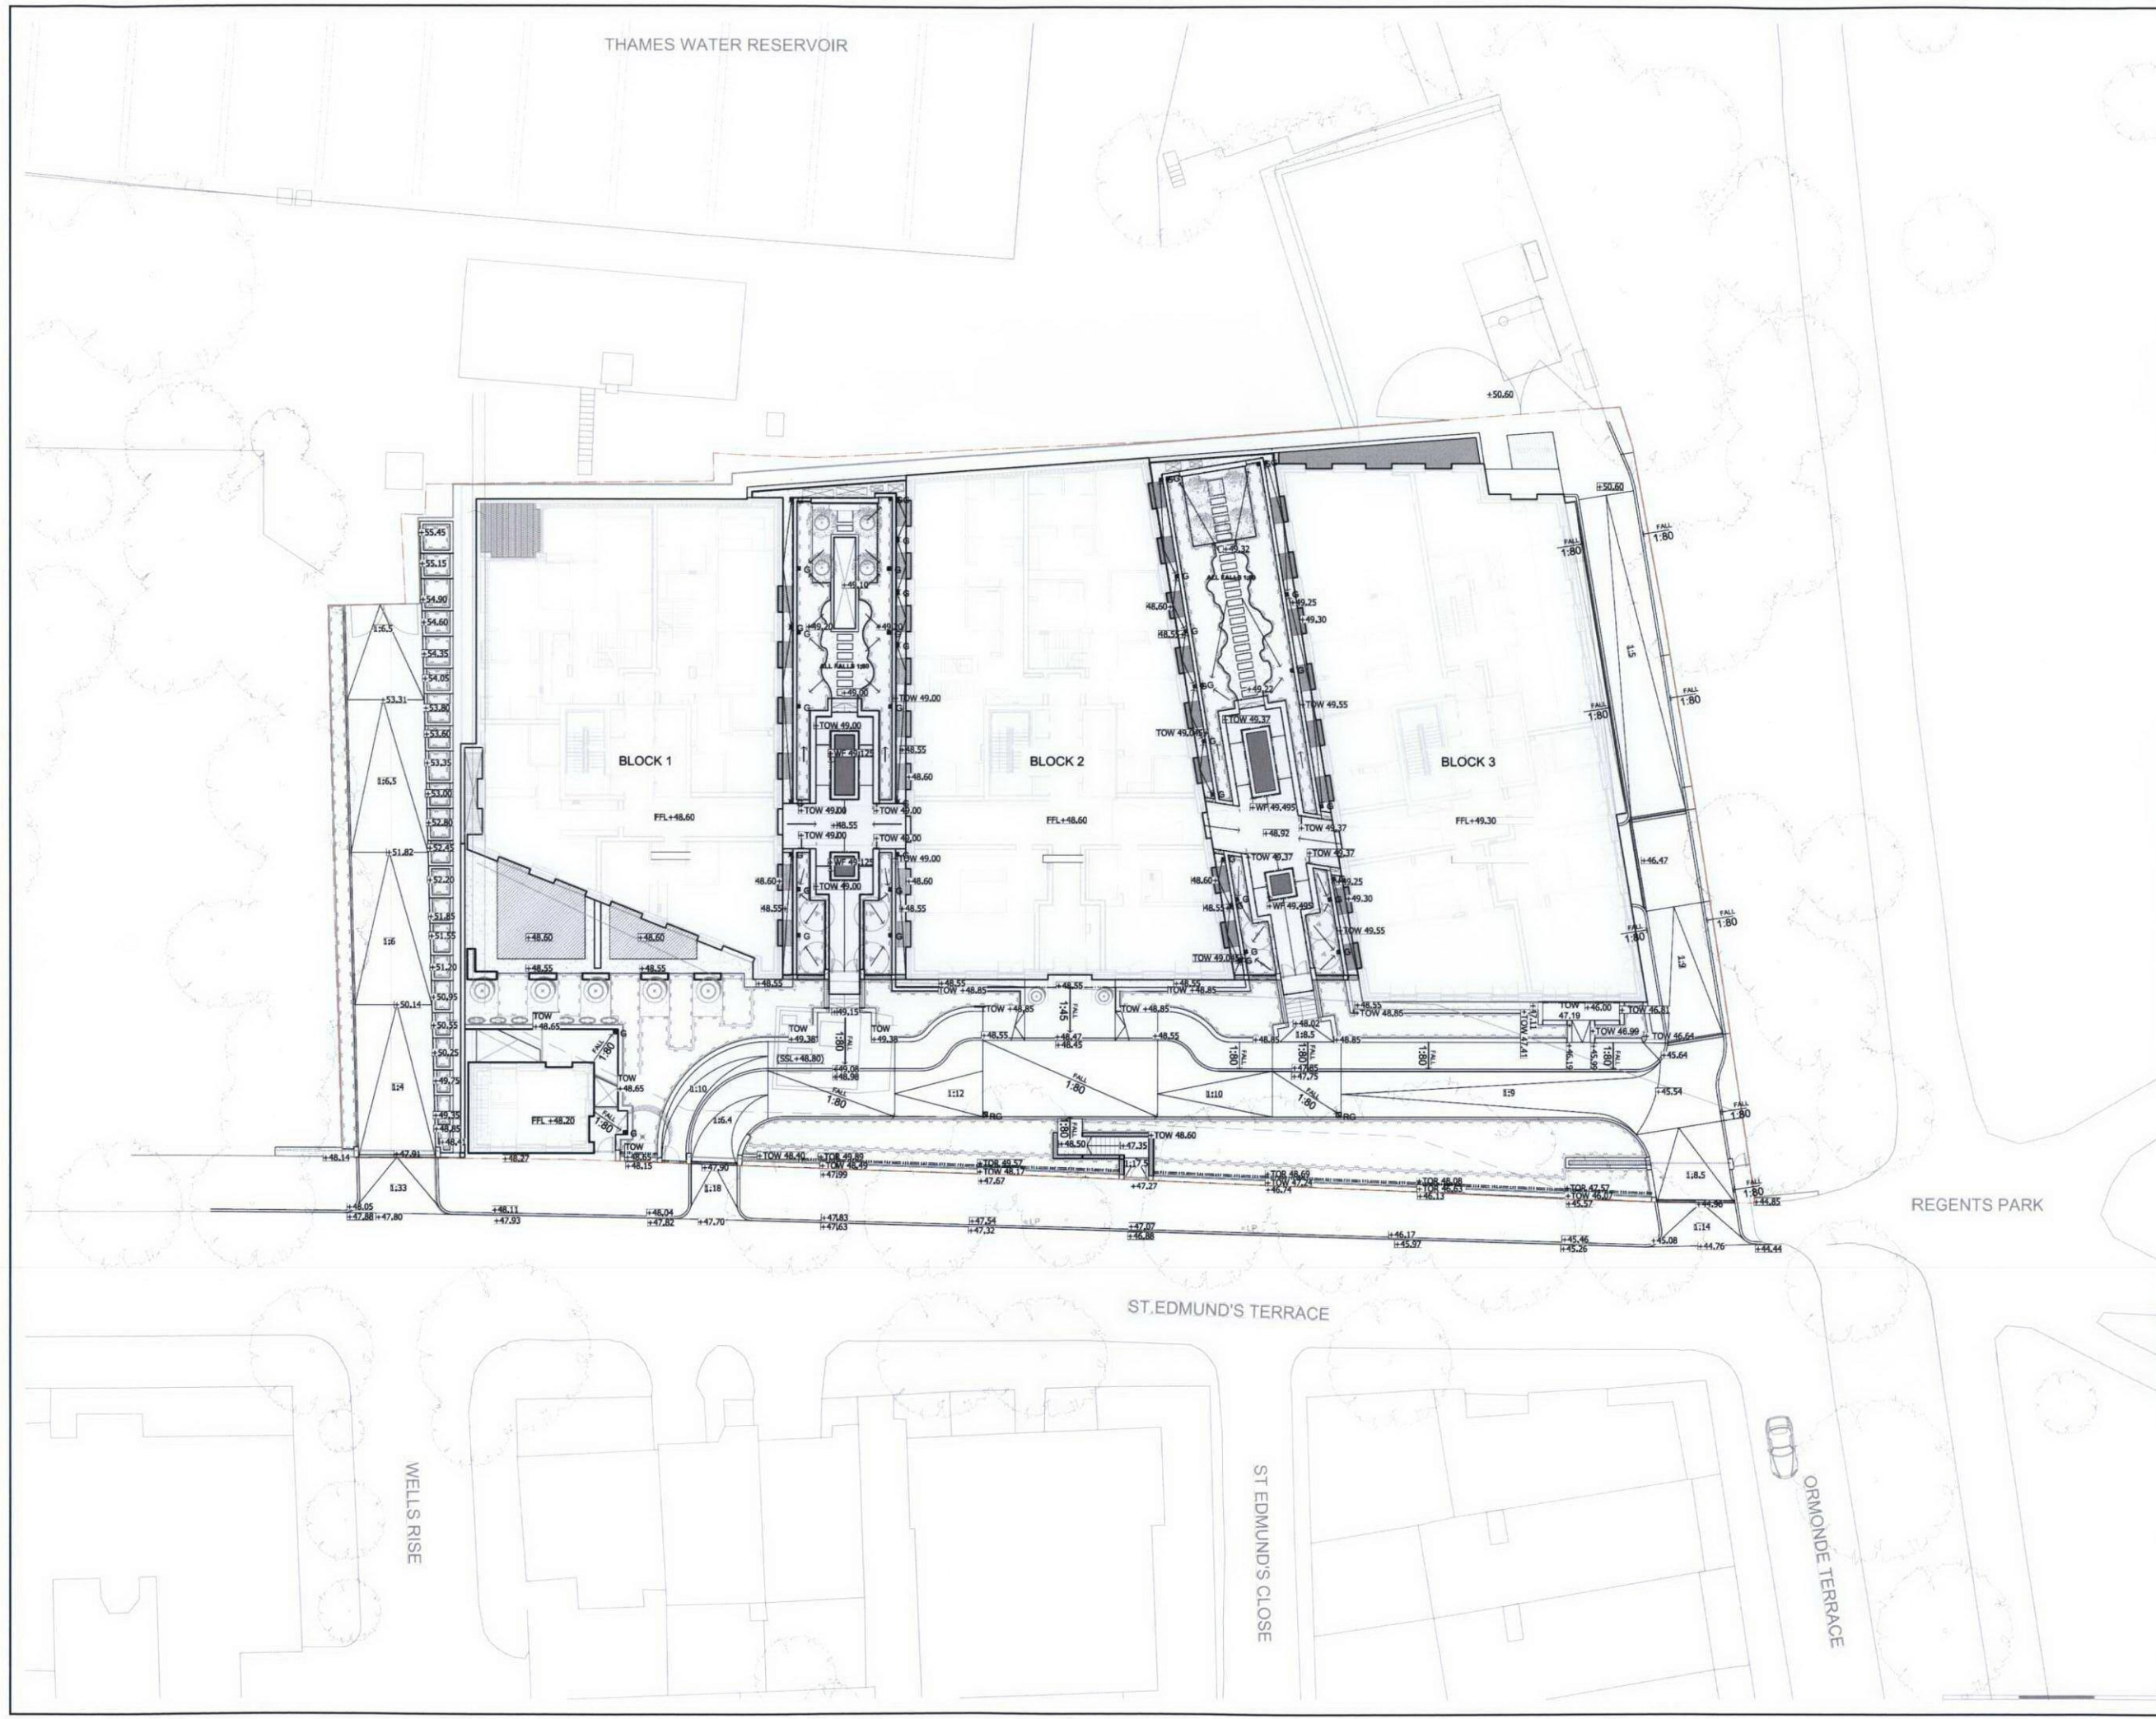

LEGEND

+0.00 LEVEL (m) ABOVE AOD
TOW TOP OF WALL
TOR TOP OF RAIL

[Red outline] SITE BOUNDARY

[G] DRAINAGE GULLY IN LANDSCAPE AREAS WITH GEOTEXTILE FILTER LAYER TO ENGINEERS SPECIFICATIONS

[RG] ROAD GULLY TO ENGINEERS SPECIFICATIONS

[Dashed line] SLOT DRAIN ACO MULTIRAIN MD BRICKSLOT OR SIMILAR TO ENGINEERS SPECIFICATIONS

[Solid line] TRENCH DRAIN ACO ROAD DRAIN CLASS F LOADING OR SIMILAR TO ENGINEERS SPECIFICATIONS

[Dotted line] FILTER DRAIN TO ENGINEERS SPECIFICATIONS

[Arrow] DIRECTION OF FALL CROSS FALLS 1:80 DEVIATIONS NOTED ON DRAWING

NOTE:
GULLY AND DRAIN LOCATIONS ARE INDICATIVE, ALL DRAINAGE AND GULLYS TO ENGINEERS DETAILS.

PLANNING ISSUE

D	05.11.12	KP	UPDATED LEVELS
C	19.10.12	KP	UPDATED LEVELS
B	26.09.12	KP	UPDATED WALL LEVELS AT BUILDING ENTRANCES
A	18.08.12	KP	UPDATED CROSS FALLS

Project Title
ST. EDMUNDS TERRACE
London, NW8

Client

CIT Real Estate Partners LLP,
7 Curzon Street, London, W1J 5HQ

Architect / Client
Squire and Partners
77 Wilton Street London WC1X 1JF
Tel: 020 7292 8888 Fax: 020 7292 8445
info@squireandpartners.com
www.squireandpartners.com

Engineers / Consultants

Landscape Architect
scape
Design Associates
36-42 New Inn Yard, London EC2A 3EY
T: +44 (0)20 7729 7989 F: +44 (0)20 7739 6869
E: info@scapedesign.co.uk W: www.scapedesign.co.uk

© Copyright Scape Design Associates Limited - Registered in England, No. 1035481
This document and its contents are the copyright of the designer.
Any party receiving this document does so in confidence and agrees that information contained herein shall not be published in whole or in part or disclosed to others without the express prior written consent of Scape Design Associates.
Do not scale. All dimensions to be checked on site. All information on these drawings are for aesthetic content only.

Drawing Series
SCHEME DESIGN
120 SERIES LEVELS & GRADING


Drawing Title
LANDSCAPE LEVELS AND GRADING
GROUND LEVEL

Date : AUG 2012
Drawn : KP
Checked : PJ
Project No. : 254

Bar Scale
1:200 @ A1
0 2 4 6 8 10 metres

Drawing no. 254_SD_121
Revision D

North

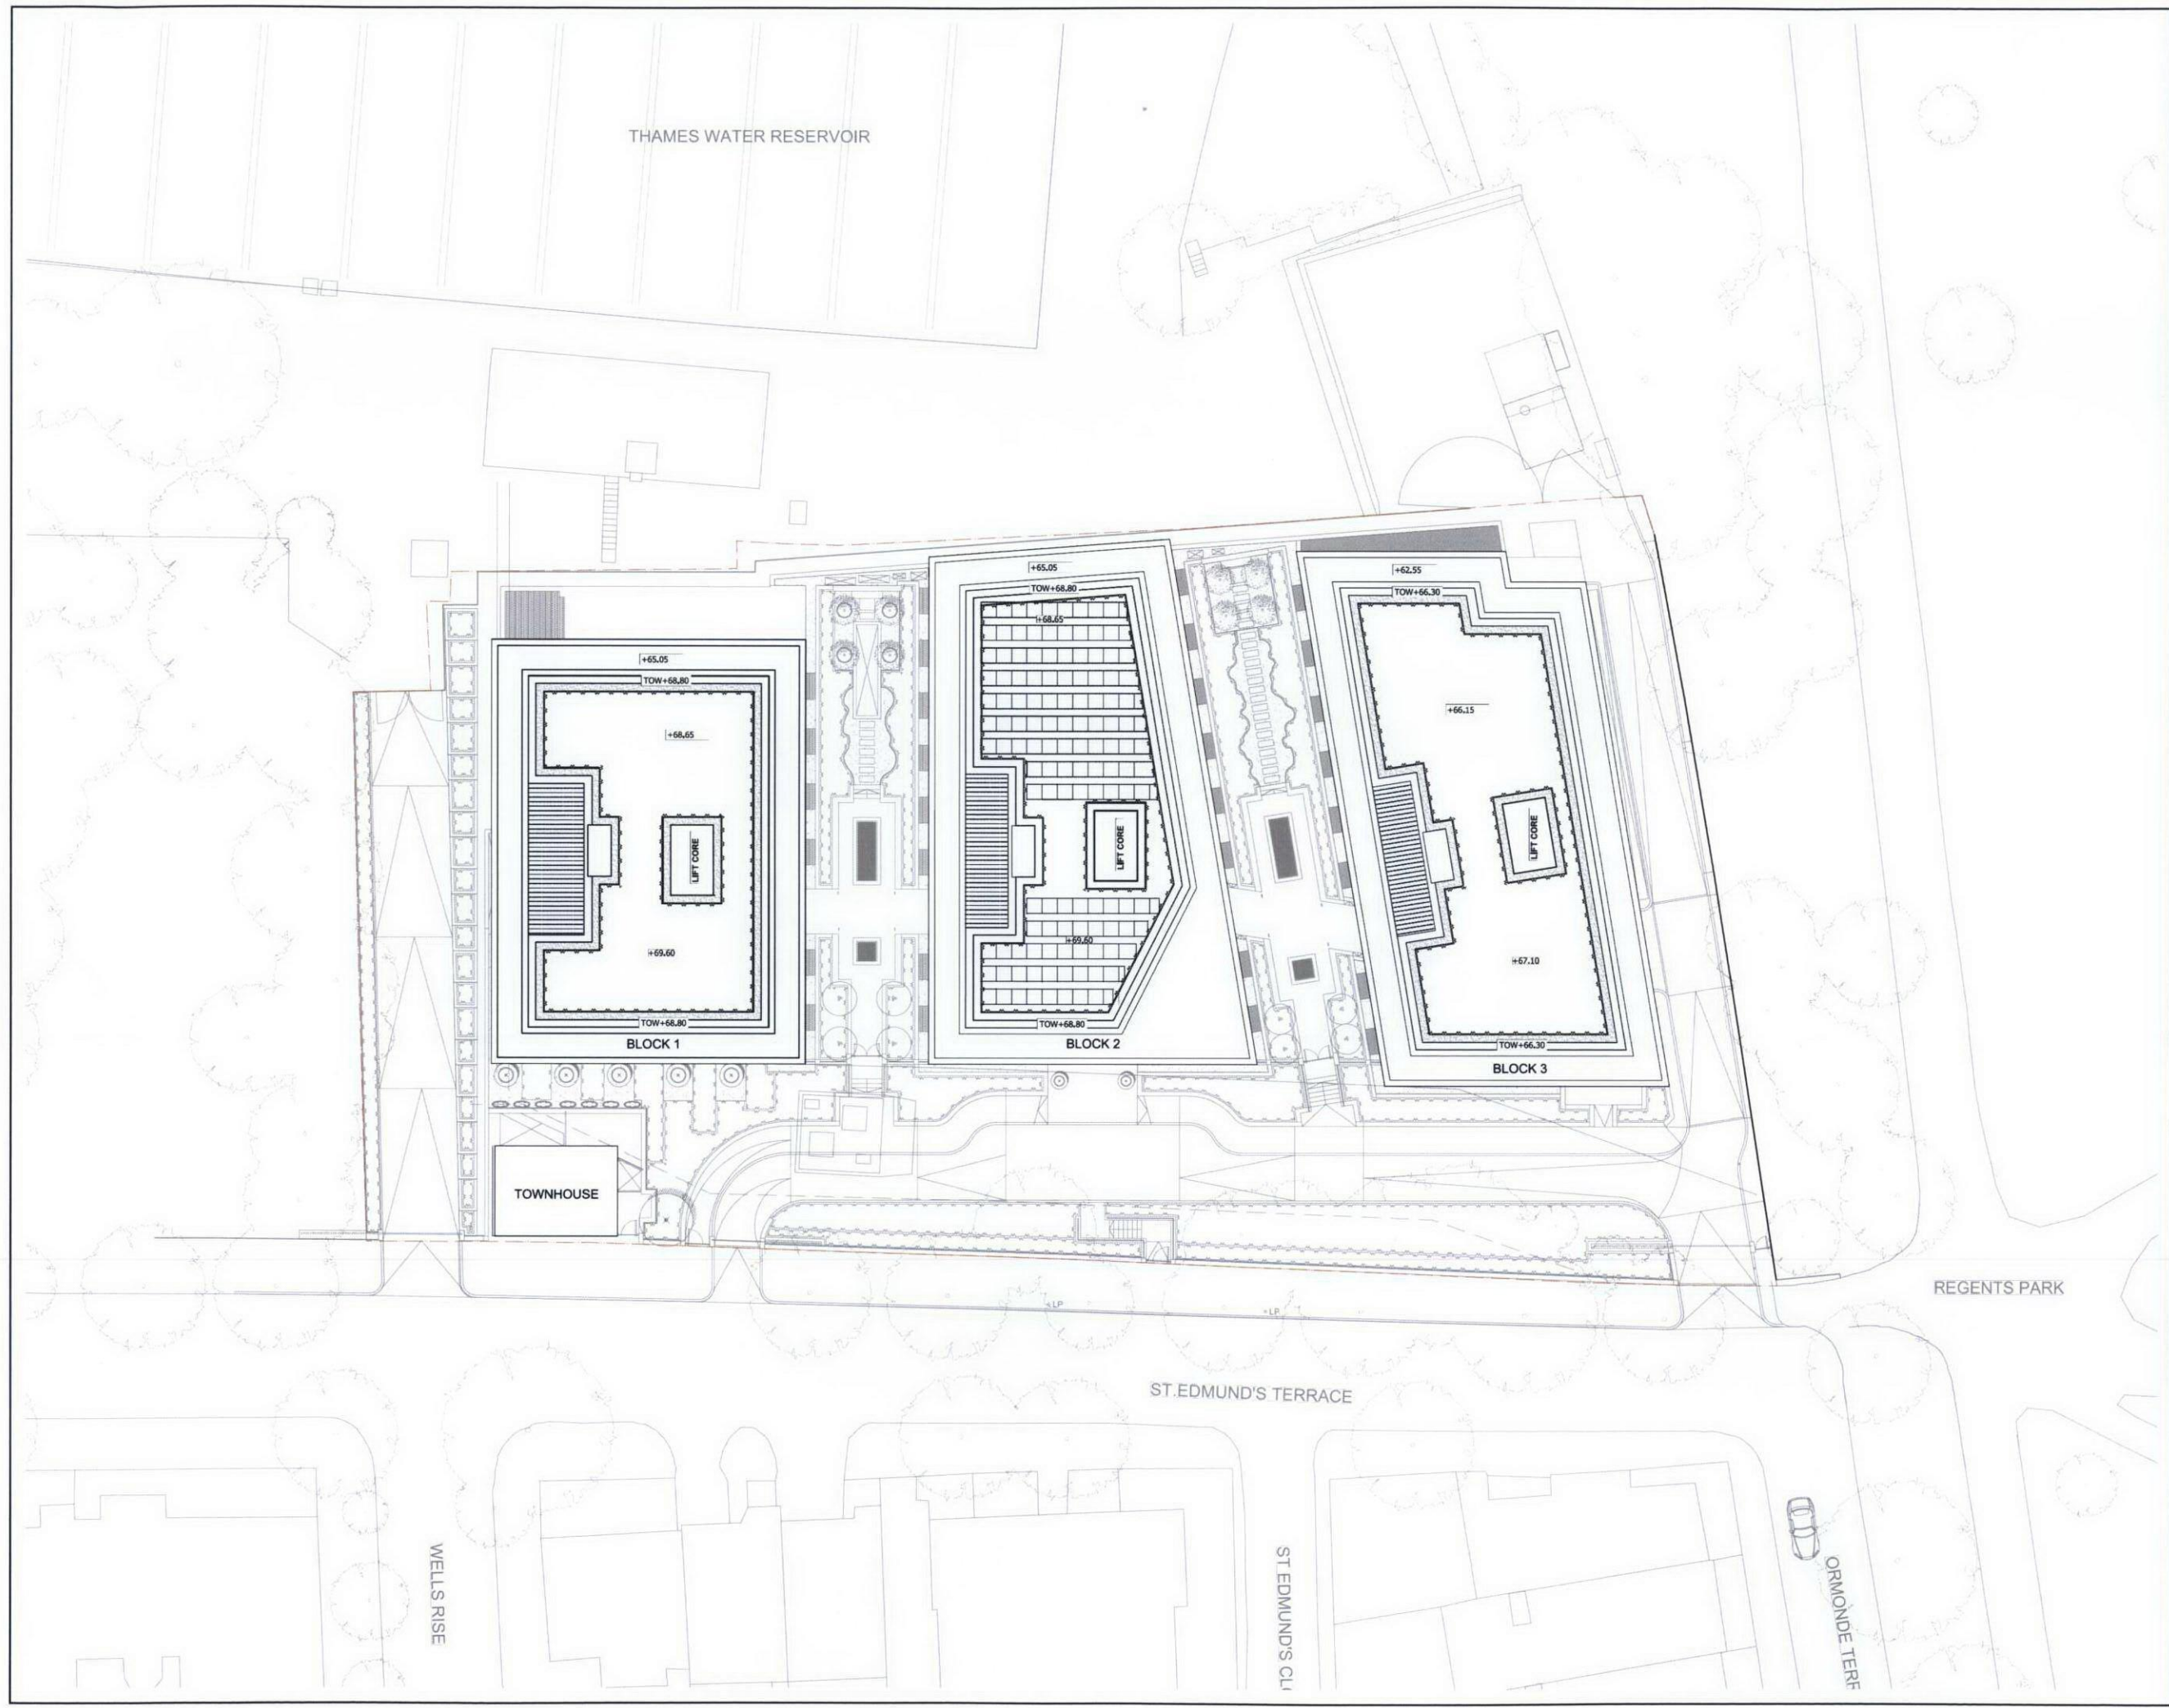

LEGEND

+0.00	LEVEL (m) ABOVE AOD
TOW	TOP OF WALL
TOR	TOP OF RAIL
[Red line]	SITE BOUNDARY
[G]	DRAINAGE GULLY IN LANDSCAPE AREAS WITH GEOTEXTILE FILTER LAYER TO ENGINEERS SPECIFICATIONS
[RG]	ROAD GULLY TO ENGINEERS SPECIFICATIONS
[Slot]	SLOT DRAIN AOD MULTITRAIN NO BRICKLOUT OR SIMILAR TO ENGINEERS SPECIFICATIONS
[Trench]	TRENCH DRAIN AOD ROAD DRAIN CLASS F LOADING OR SIMILAR TO ENGINEERS SPECIFICATIONS
[Filter]	FILTER DRAIN TO ENGINEERS SPECIFICATIONS
[Arrow]	DIRECTION OF FALL CROSS FALLS 1:80 DEVIATIONS NOTED ON DRAWING

NOTE:
GULLY AND DRAIN LOCATIONS ARE INDICATIVE. ALL DRAINAGE AND GULLYS TO ENGINEERS DETAILS.

PLANNING ISSUE

C	05-11-12	KP	GROUND PLAN UPDATED
B	18-10-12	KP	LEVELS UPDATED
A	18-09-12	KP	LEVELS UPDATED

REV	DATE	INITIAL	DESCRIPTION
Project Title			
ST. EDMUNDS TERRACE London, NW8			
Client			
CIT Real Estate Partners LLP. 7 Curzon Street, London, W1J 5HQ			
Architect / Client			
Squire and Partners 17 White Street London W1D 1JF T: 020 7739 8888 F: 020 7739 8899 info@squirepartners.com www.squirepartners.com			
Engineers / Consultants			
Landscape Architect			
scape Design Associates 36-42 New Inn Yard, London EC2A 3EY T: +44 (0)20 7729 7989 F: +44 (0)20 7739 8869 E: info@scapedesign.co.uk W: www.scapedesign.co.uk			
<small>© Copyright Scape Design Associates Limited - Registered in England, No. 4055451 This document and its contents are the copyright of the designer. Any party receiving this document does so in confidence and agrees that information contained herein shall not be published in whole or in part or disclosed to others without the express prior written consent of Scape Design Associates. Do not scale. All dimensions to be checked on site. All information on these drawings are for aesthetic content only.</small>			
Drawing Series			
SCHEME DESIGN 120 SERIES LEVELS & GRADING			
Drawing Title			
LANDSCAPE LEVELS AND GRADING ROOF LEVEL			
Date : AUG 2012			
Drawn : KP			
Checked : PJ			
Project No. : 254			
Bar Scale			
1:200 @ A1			
Drawing no.		Revision	
254_SD_122		C	