



KEY  
 • New Boiler Flue  
 ■ New Ventilation Hole

0m 5m

Revisions:  
 00 15 Dec 11  
 01 16 Dec 12

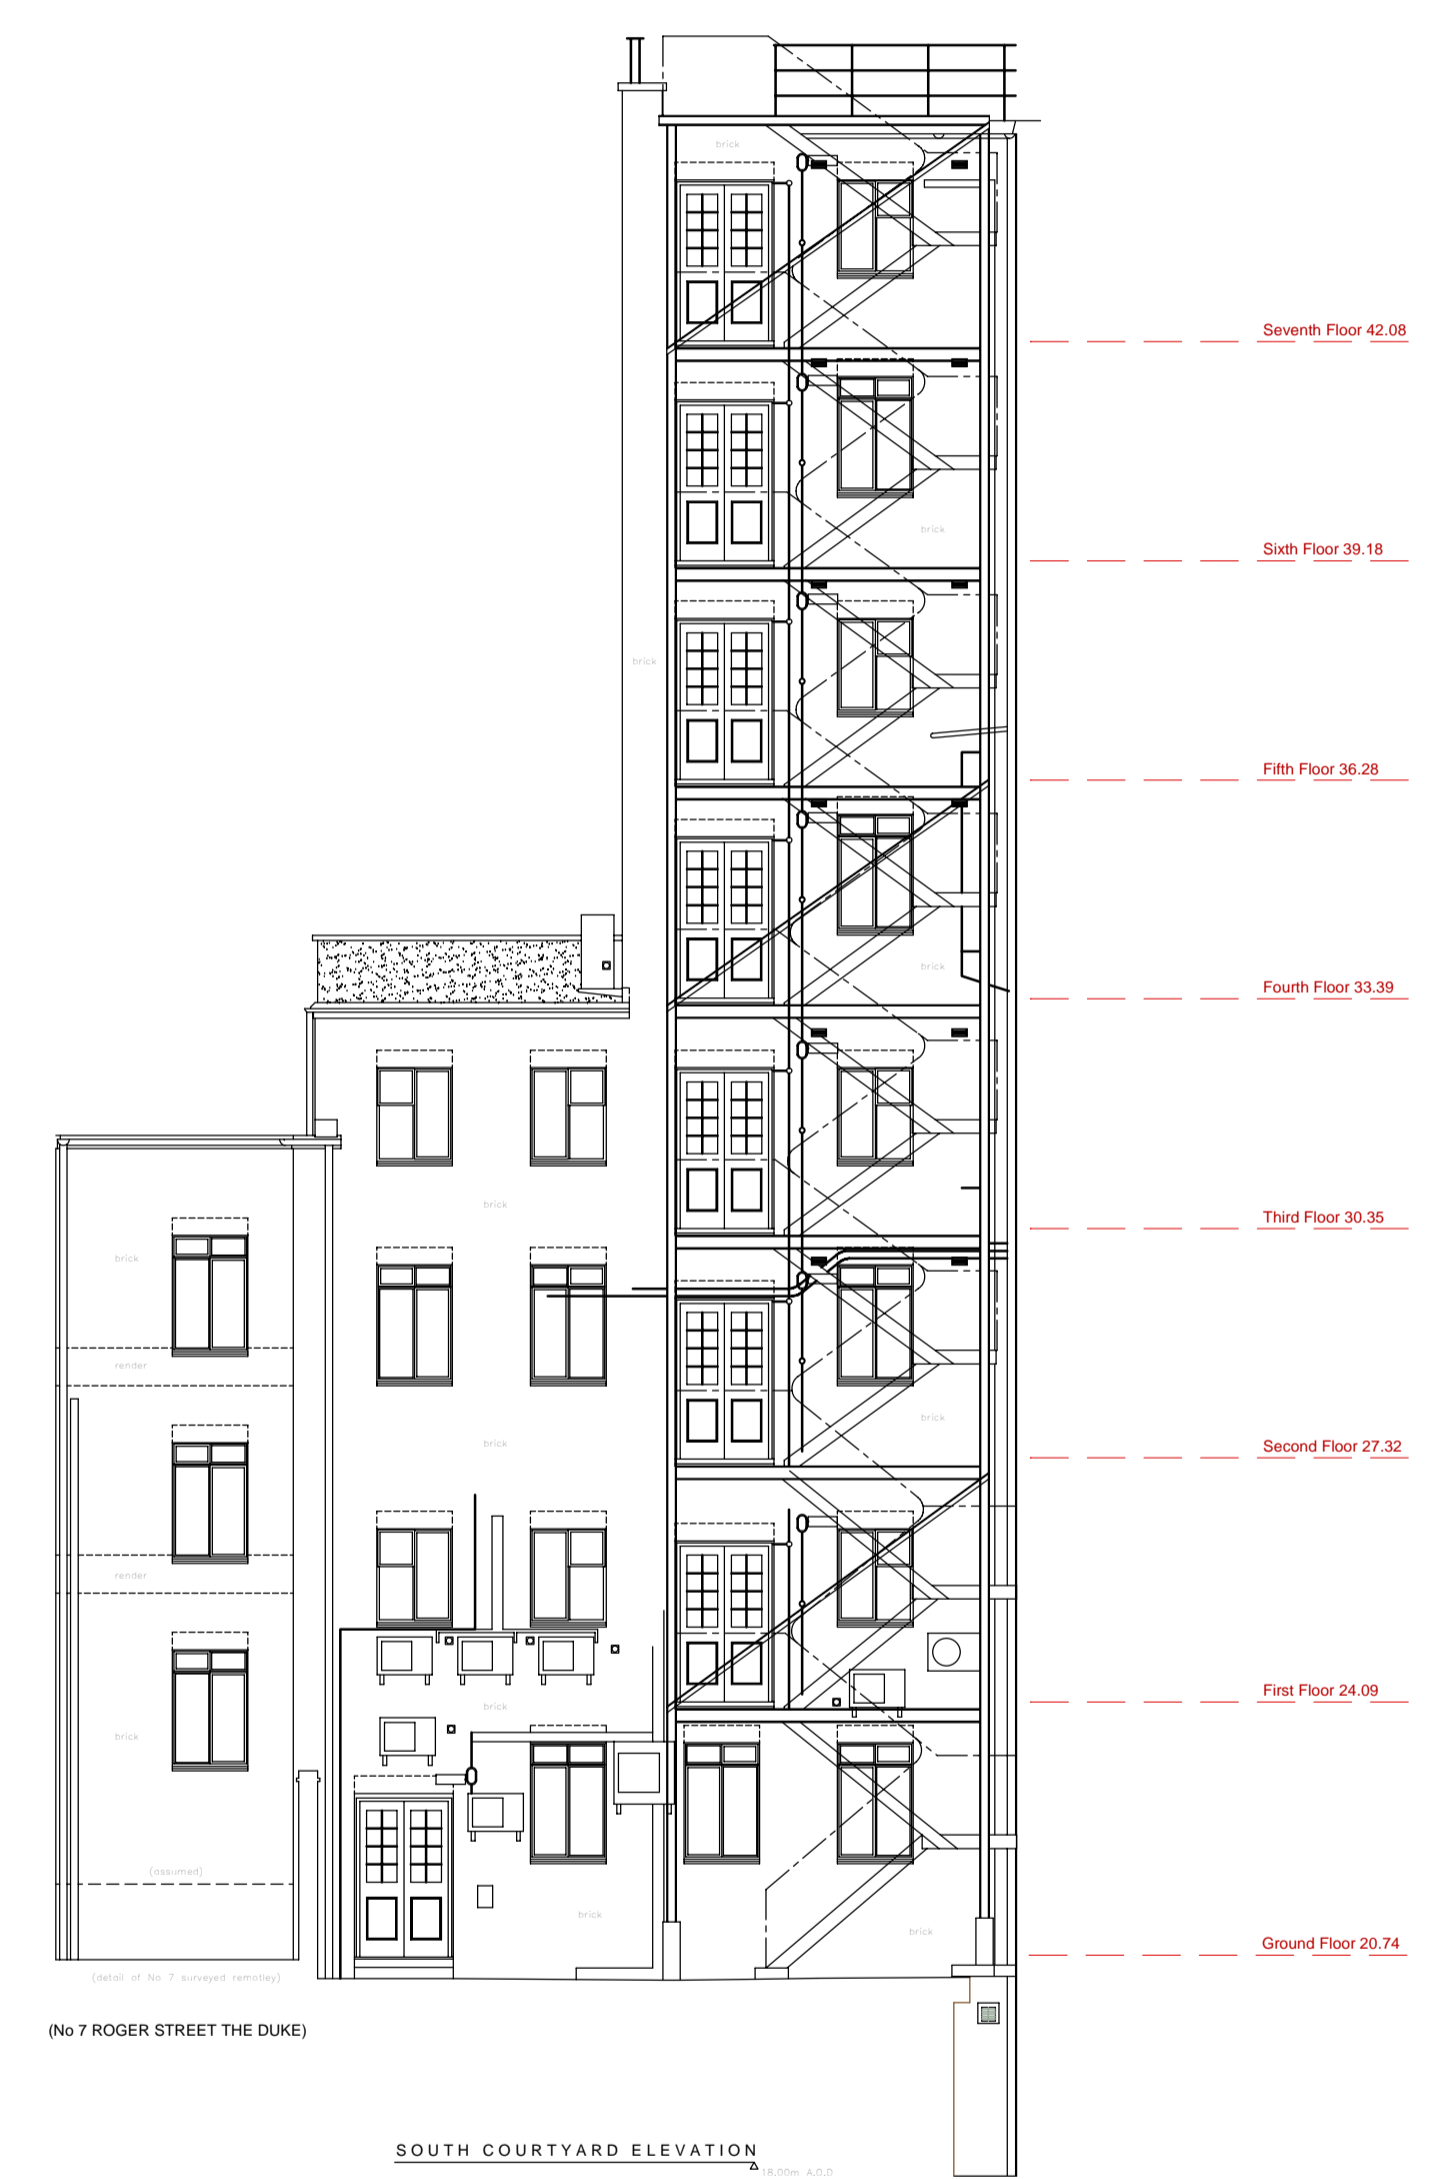

**Planning**

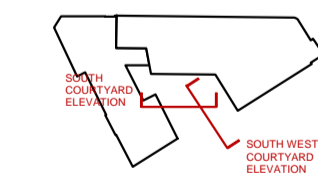

Haines House,  
 21 John Street,  
 London W1CN

for  
 One West  
 Smithfield LLP.  
 1237-D2203-rev01

Scale: 1:100 @ A1  
 Date: 15 Dec 11  
 South West &  
 South Courtyard  
 Elevation