




PROPOSED SECTION LOOKING NE

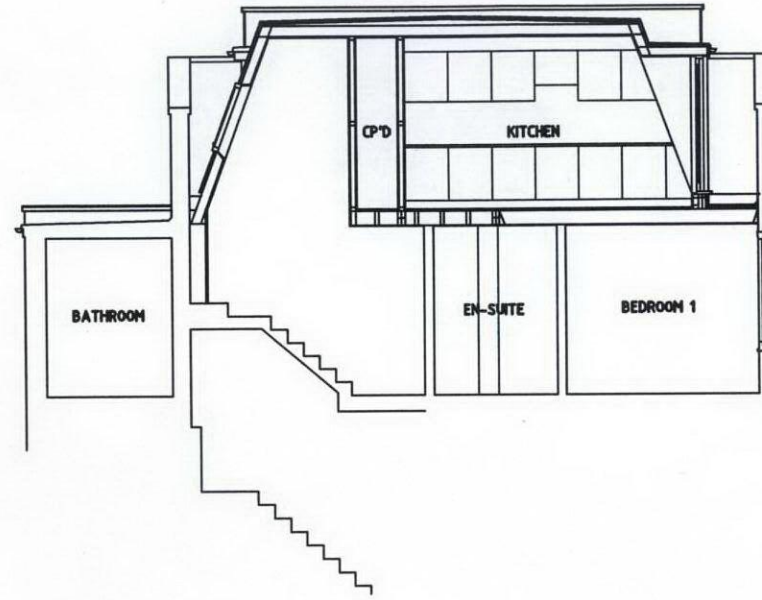

PROPOSED SECTION LOOKING SW

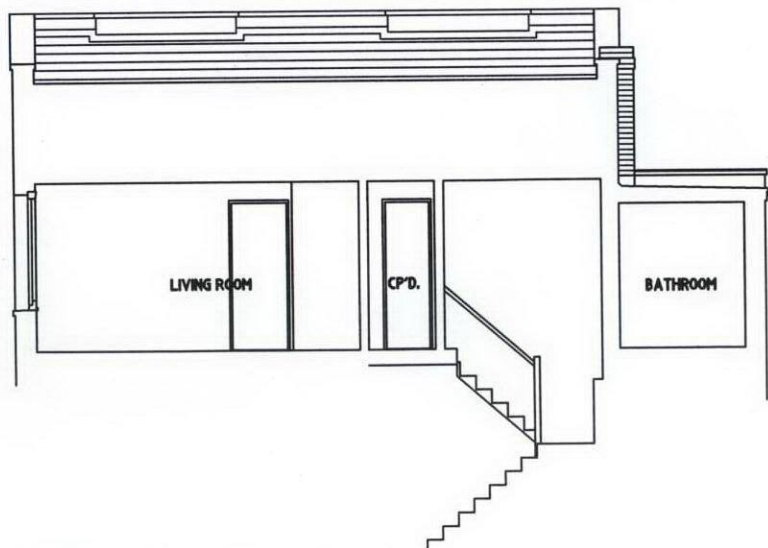

EXISTING SECTION LOOKING NE

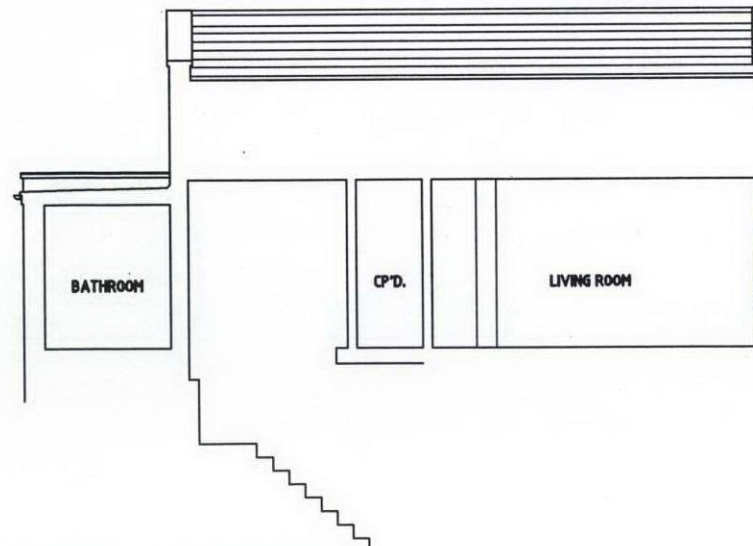

EXISTING SECTION LOOKING SW



AMENDMENTS

- A
- B
- C
- D
- E
- F
- G
- H
- J
- K
- L
- M
- N

TGN ARCHITECTS LTD ©

LITTON BOULE
30-31 HORSBATE ROAD
LONDON W8J 5SD
T - 020 7638 7770
F - 020 7638 7770
E - 100@tgnarchitects.com

CONTRACT
5 AINGER ROAD, NW3

REVISION
EXISTING & PROPOSED
SECTIONAL ELEVATIONS

SCALE 1:100 DATE 11-12

DRAWN BY NRLT CHECKED

DRAWING NO. **0713 | SP | 1**