


Cross Section A-A as Proposed
Scale 1:100 @A3

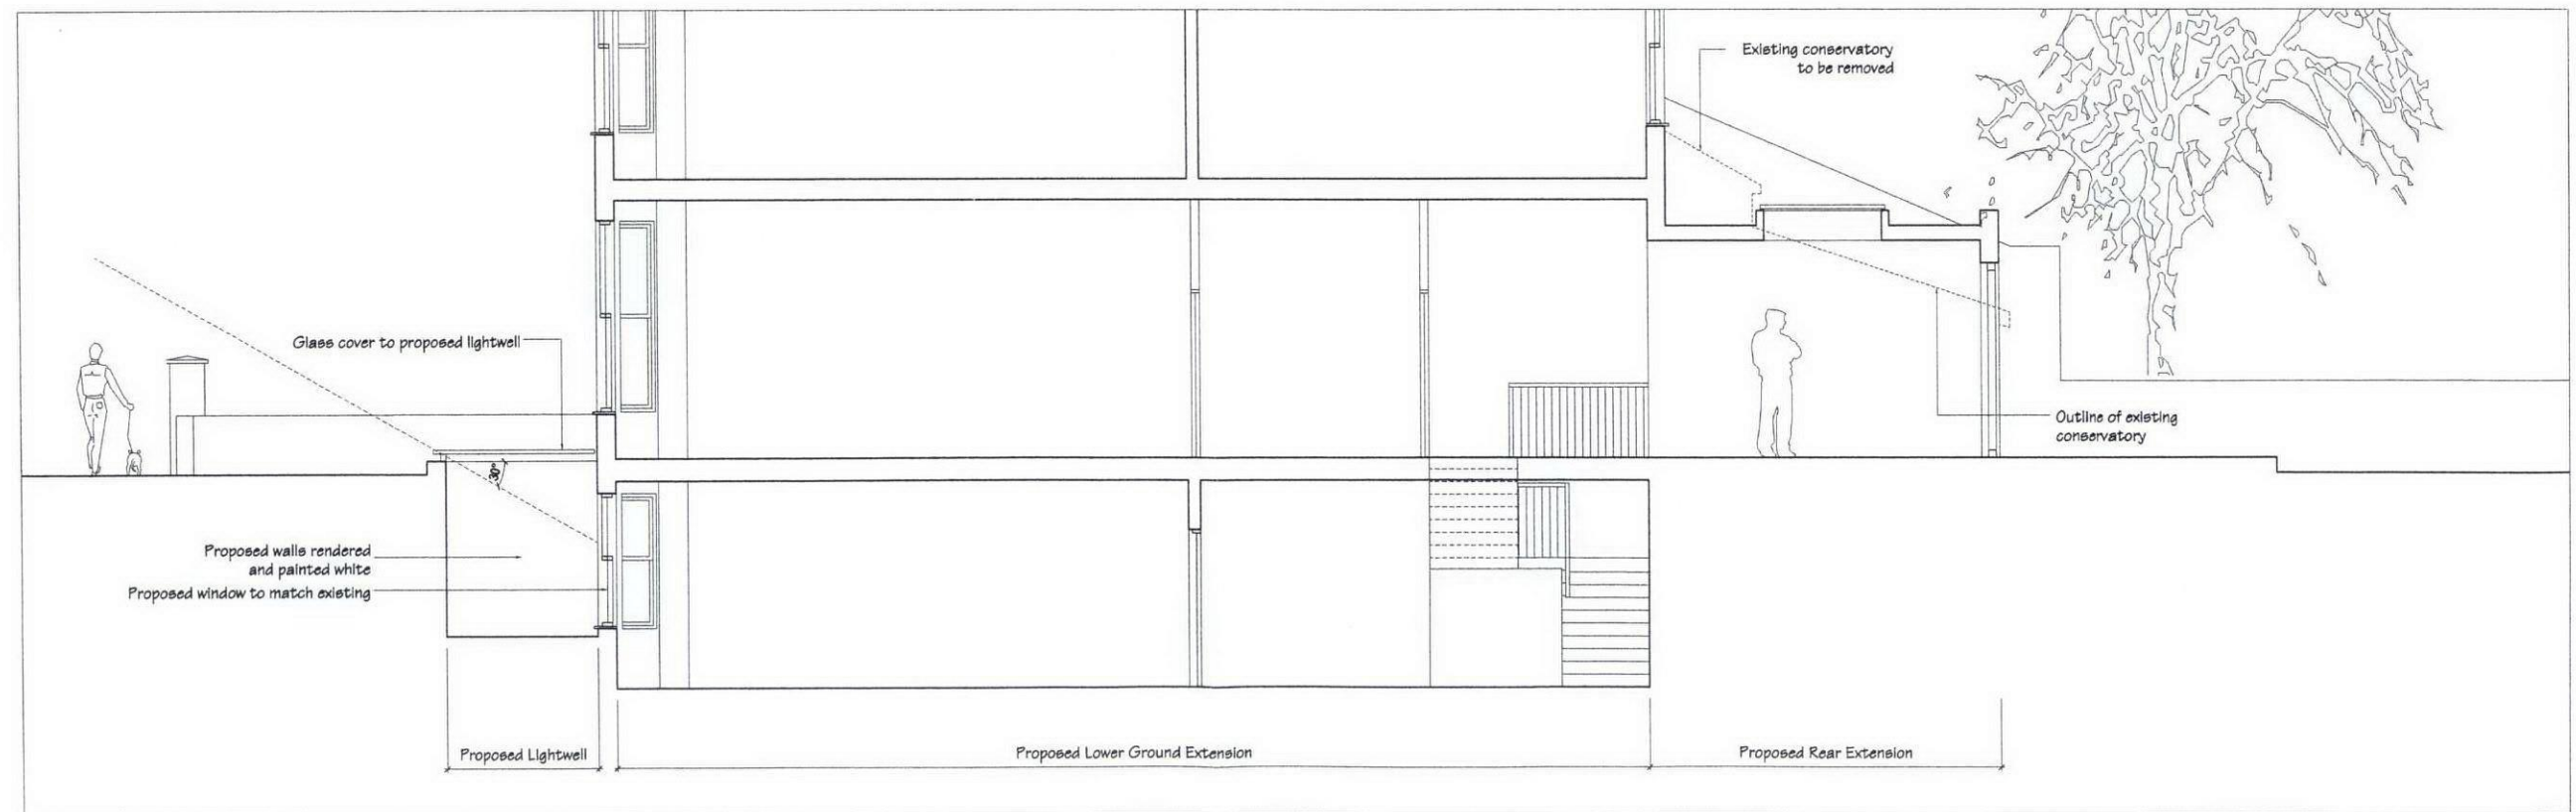

Cross Section B-B as Proposed
Scale 1:100 @A3

Issue **PLANNING**

General Notes:
THIS DRAWING HAS BEEN PREPARED BY DS DESIGN SOLUTIONS AND THE DATA CONTAINED HEREIN MAY BE USED OR REPRODUCED ONLY WITH DS DESIGN SOLUTIONS' APPROVAL.

Rev	Description	Date	Signed	Checked

Scale	Date	Drawn by	Checked by
1:100 @ A3	07.07.2008	PS	DS

Proposed Cross Section A-A,B-B

Project
86 Canfield Gardens
London NW6 3EE

DS
design solutions
Studio 18, Liddell Road
London NW6 2EW
Phone 020 7624 6680
Fax 020 7624 6681
www.DesignSolutionsUK.com

Project no.	Drawing no.	Revision
0182_A	210	01