


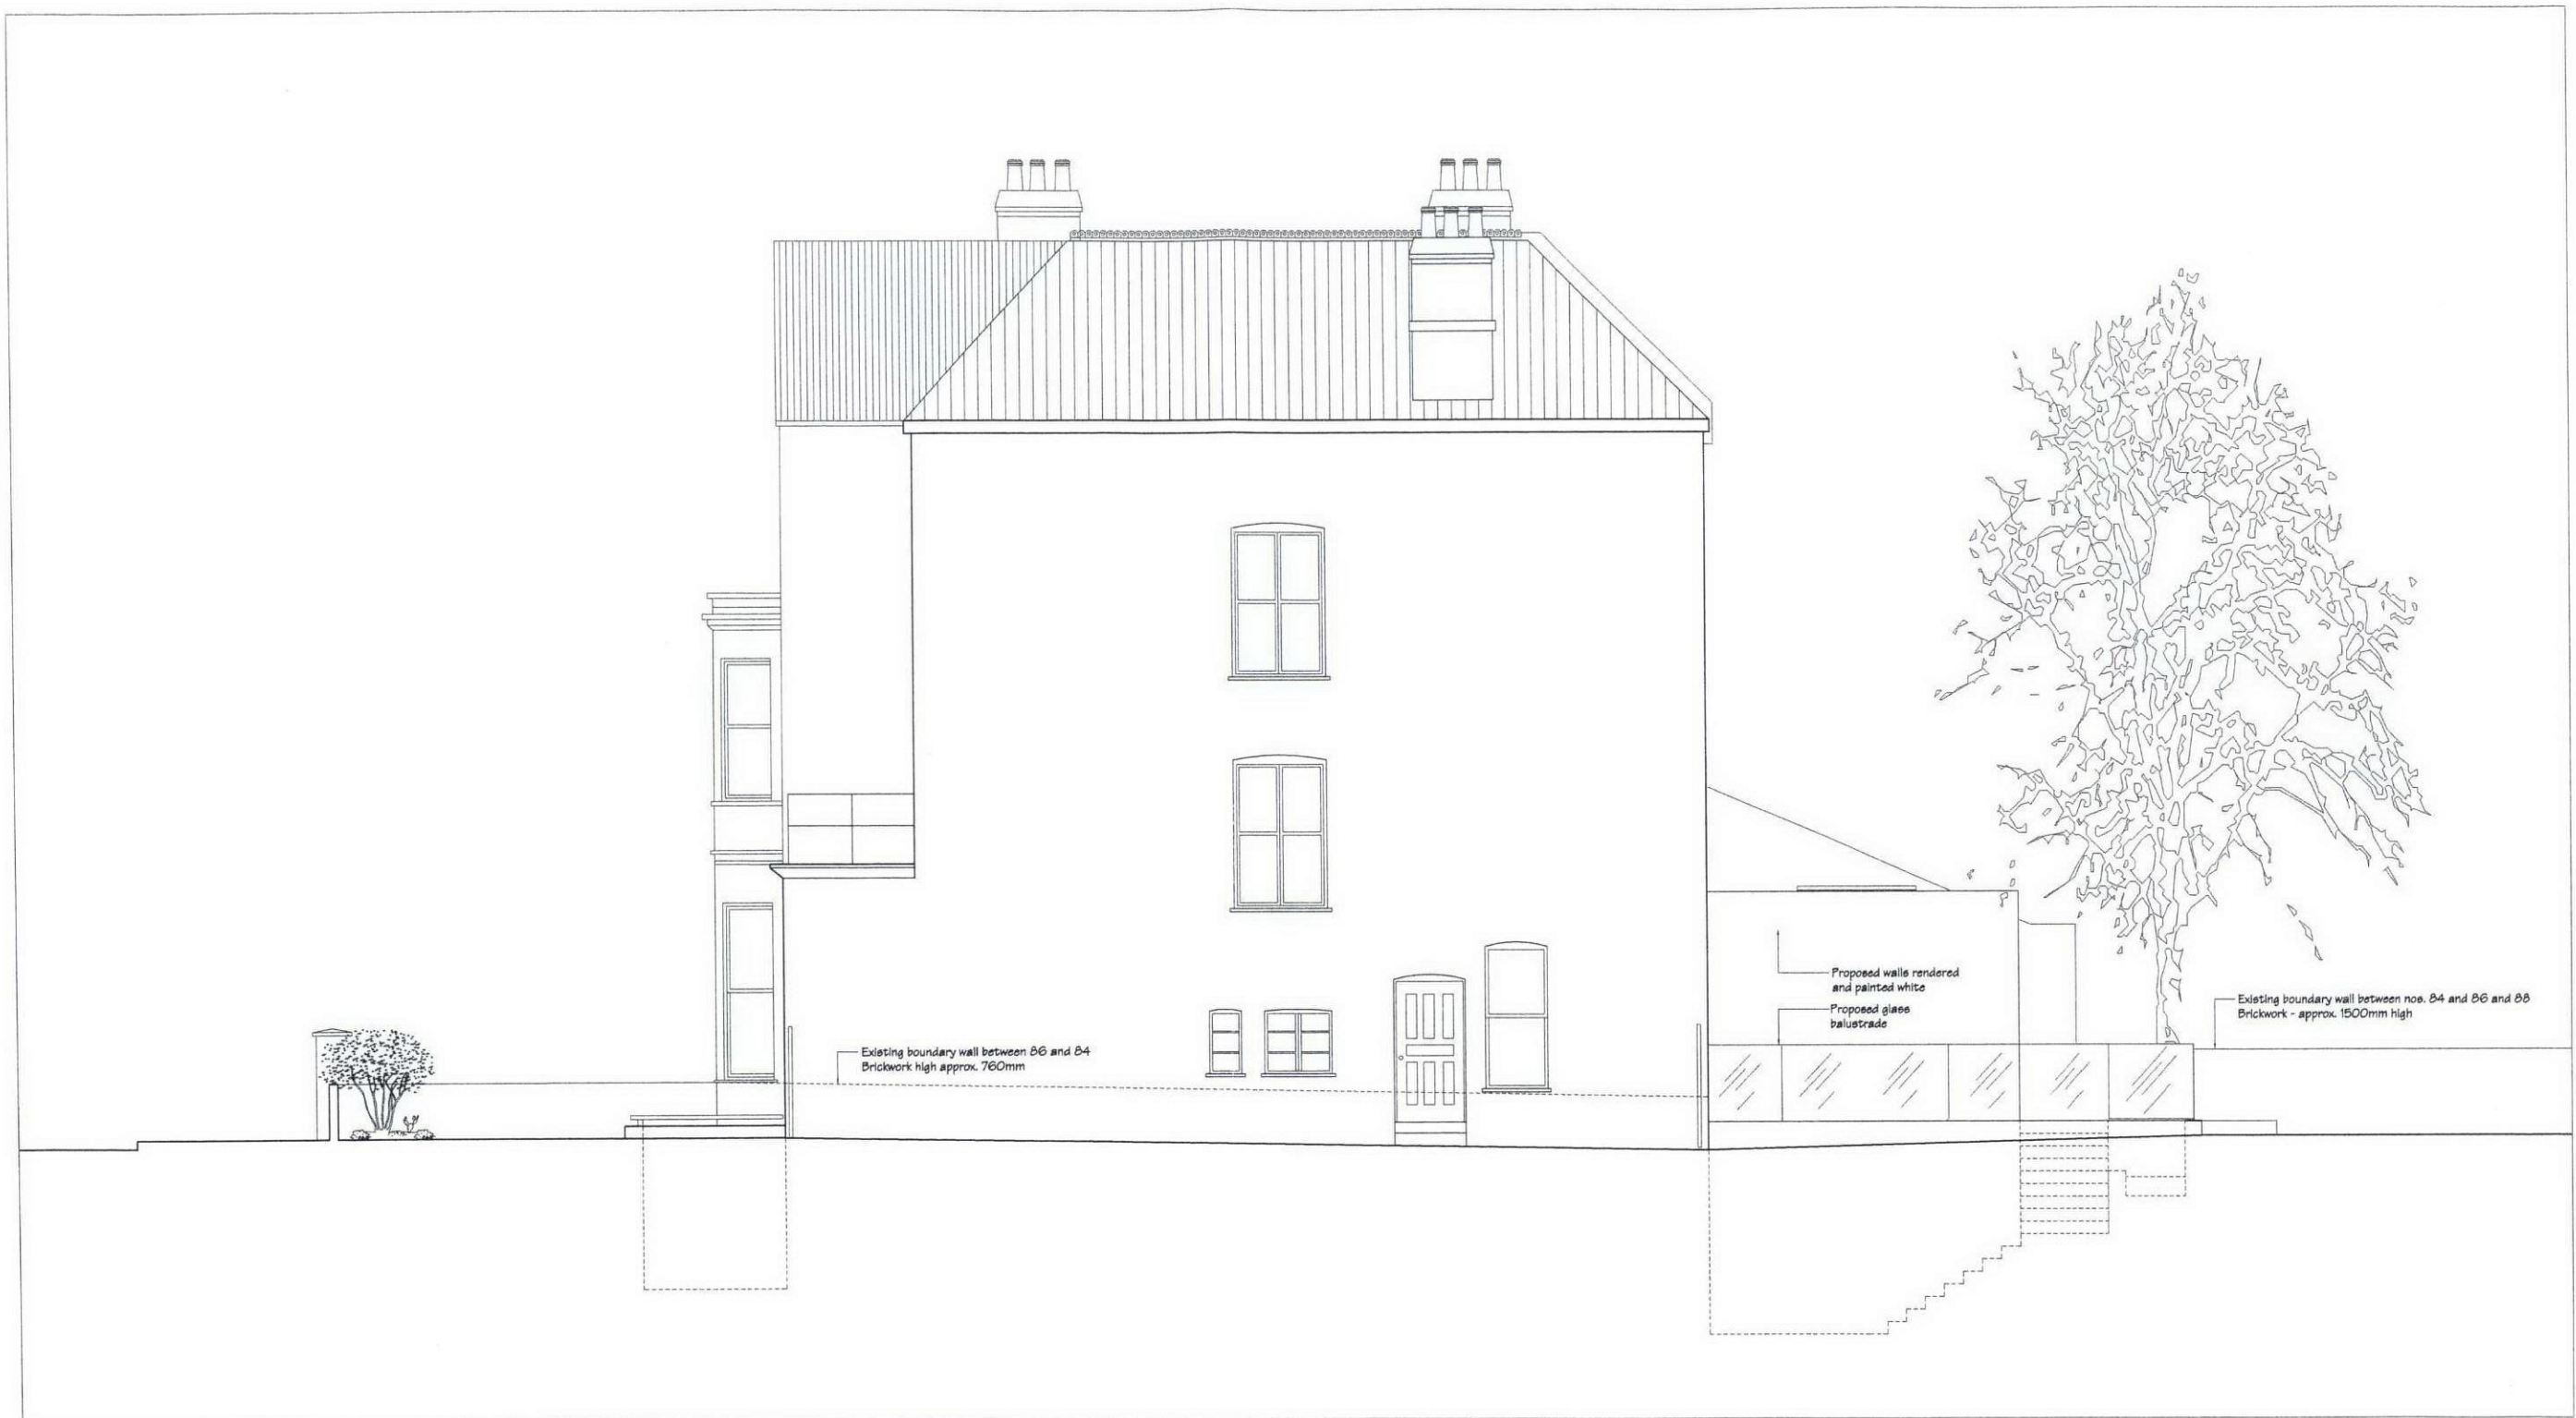

Side Elevation as Proposed
Scale 1:100 @A3

Issue **PLANNING**

General Notes:
THIS DRAWING HAS BEEN PREPARED BY DS DESIGN SOLUTIONS AND THE DATA CONTAINED HEREIN MAY BE USED OR REPRODUCED ONLY WITH DS DESIGN SOLUTIONS' APPROVAL.

Rev	Description	Date	Signed	Checked

Scale 1:100 @ A3	Date 04.07.2008	Drawn by PS	Checked by DS
Drawing Title Proposed Side Elevation			
Project 86 Canfield Gardens London NW6 3EE			



Project no. 0182_A	Drawing no. 221	Revision 00
-----------------------	--------------------	----------------