



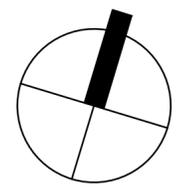

Notes
 Report any discrepancies to the author.
 Do not scale from this drawing.
 Copyright Househam Henderson Architects.

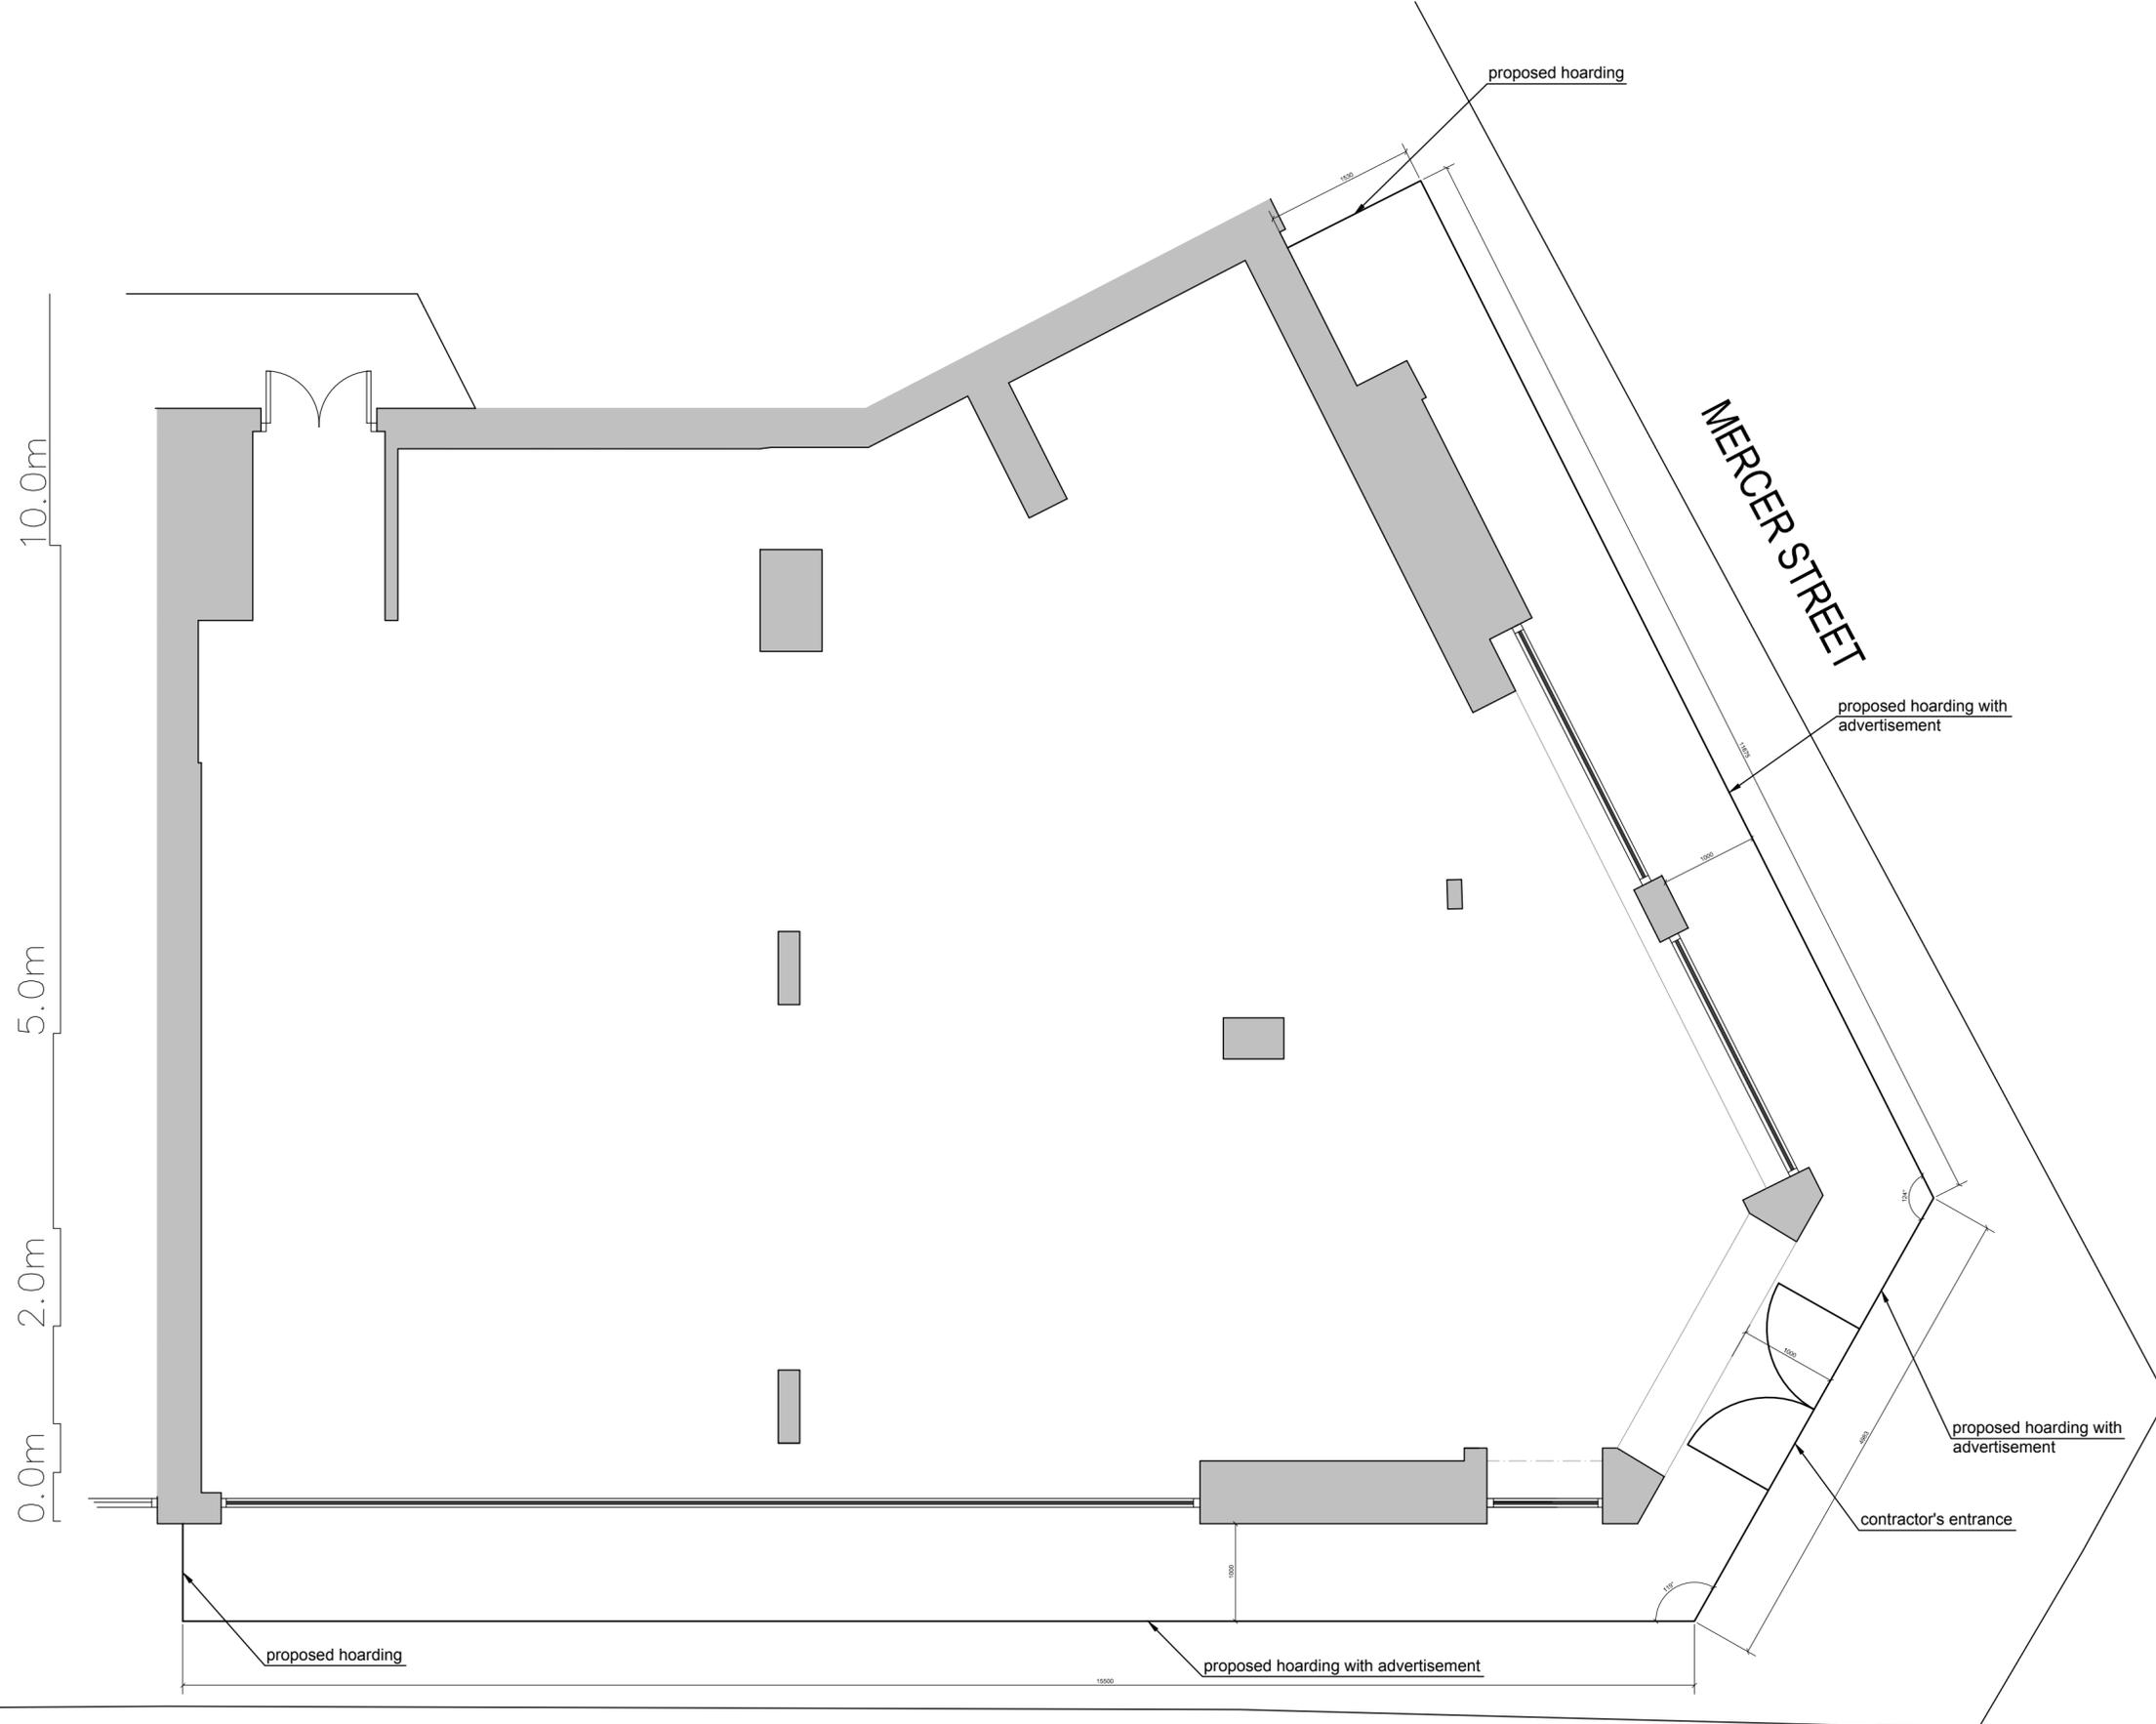

EARLHAM STREET

MERCER STREET

Rev	Description	By	Check	Date
-----	-------------	----	-------	------

househamhenderson
 architects

70-74 City Road London EC1Y 2BJ
 T 020 7940 3170 F 020 7940 3171 london@harchitects.co.uk

Client
 Le Coq Sportif

Project
 21-23 Earlham Street, London

Drawing
 Hoarding - Plan

Scale	Date	Author	Checked
1:50@A2	Aug 2012	JM	JM

Project No	Drawing No	Revision
3951	L221	P1