


existing fascia sign board
with painted signage

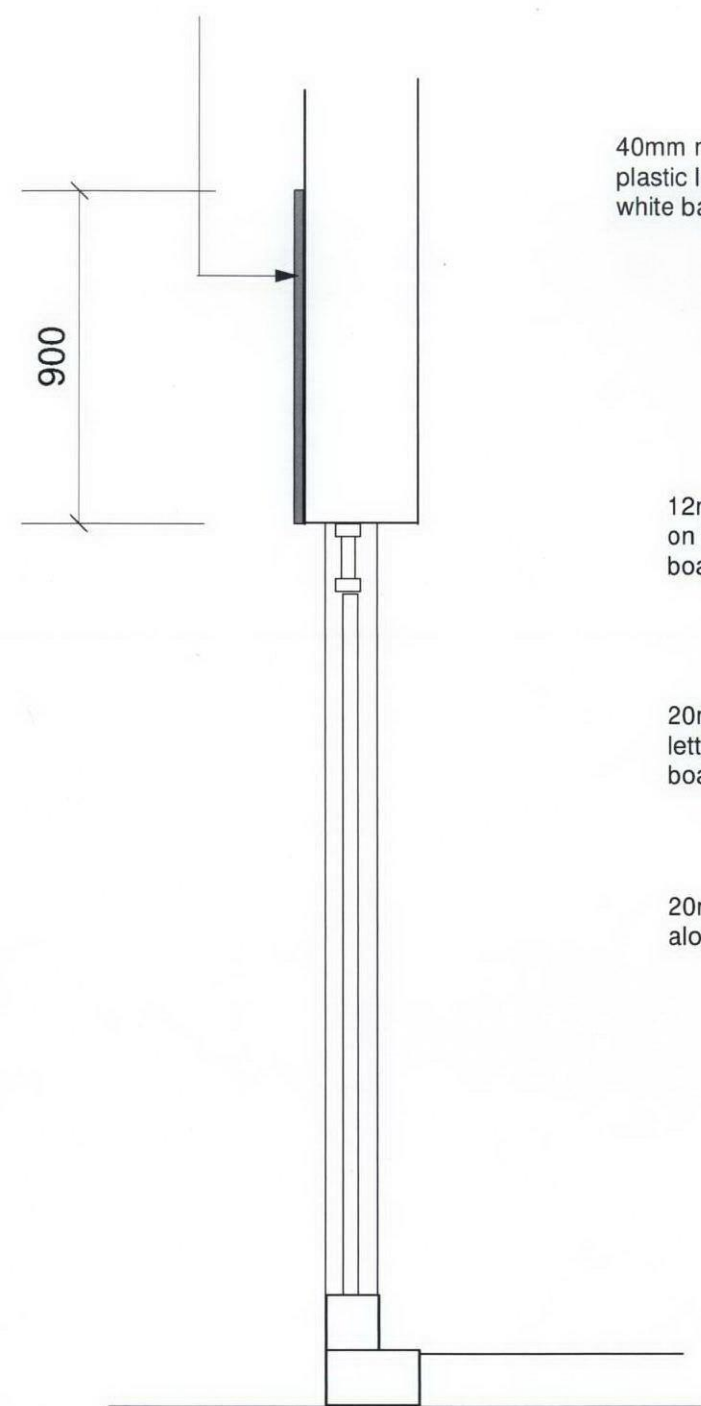

SECTION OF EXISTING
FASCAI SIGN BOARD

15mm white plastic cut shaped
logo panel fixed onto woodboard


Trough fascia sign light
4.2m long 250 cd/m²

40mm moulded golden
plastic letterings with
white backlit illumination

12mm hardwood board
on top of existing sign
board


20mm moulded plastic
letterings fixed on fascia
board

20mm decorative neon tube
along the bottom of sign board

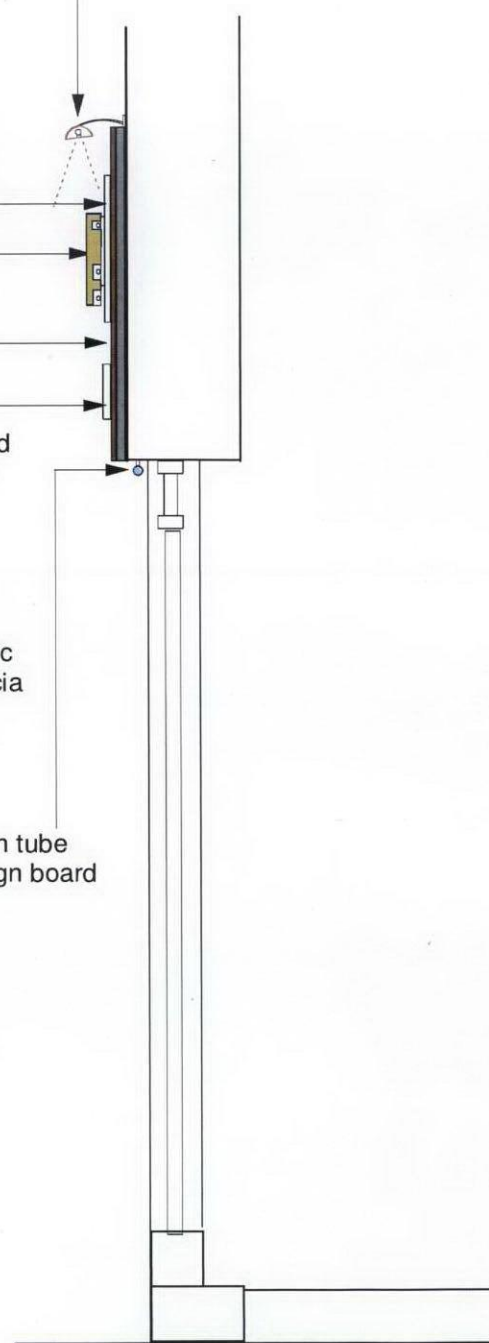

SECTION OF PROPOSED
FASCAI SIGN BOARD

600x600x200 projecting sign box
with 2 nos of illumination lights
white inside 250 cd/m²

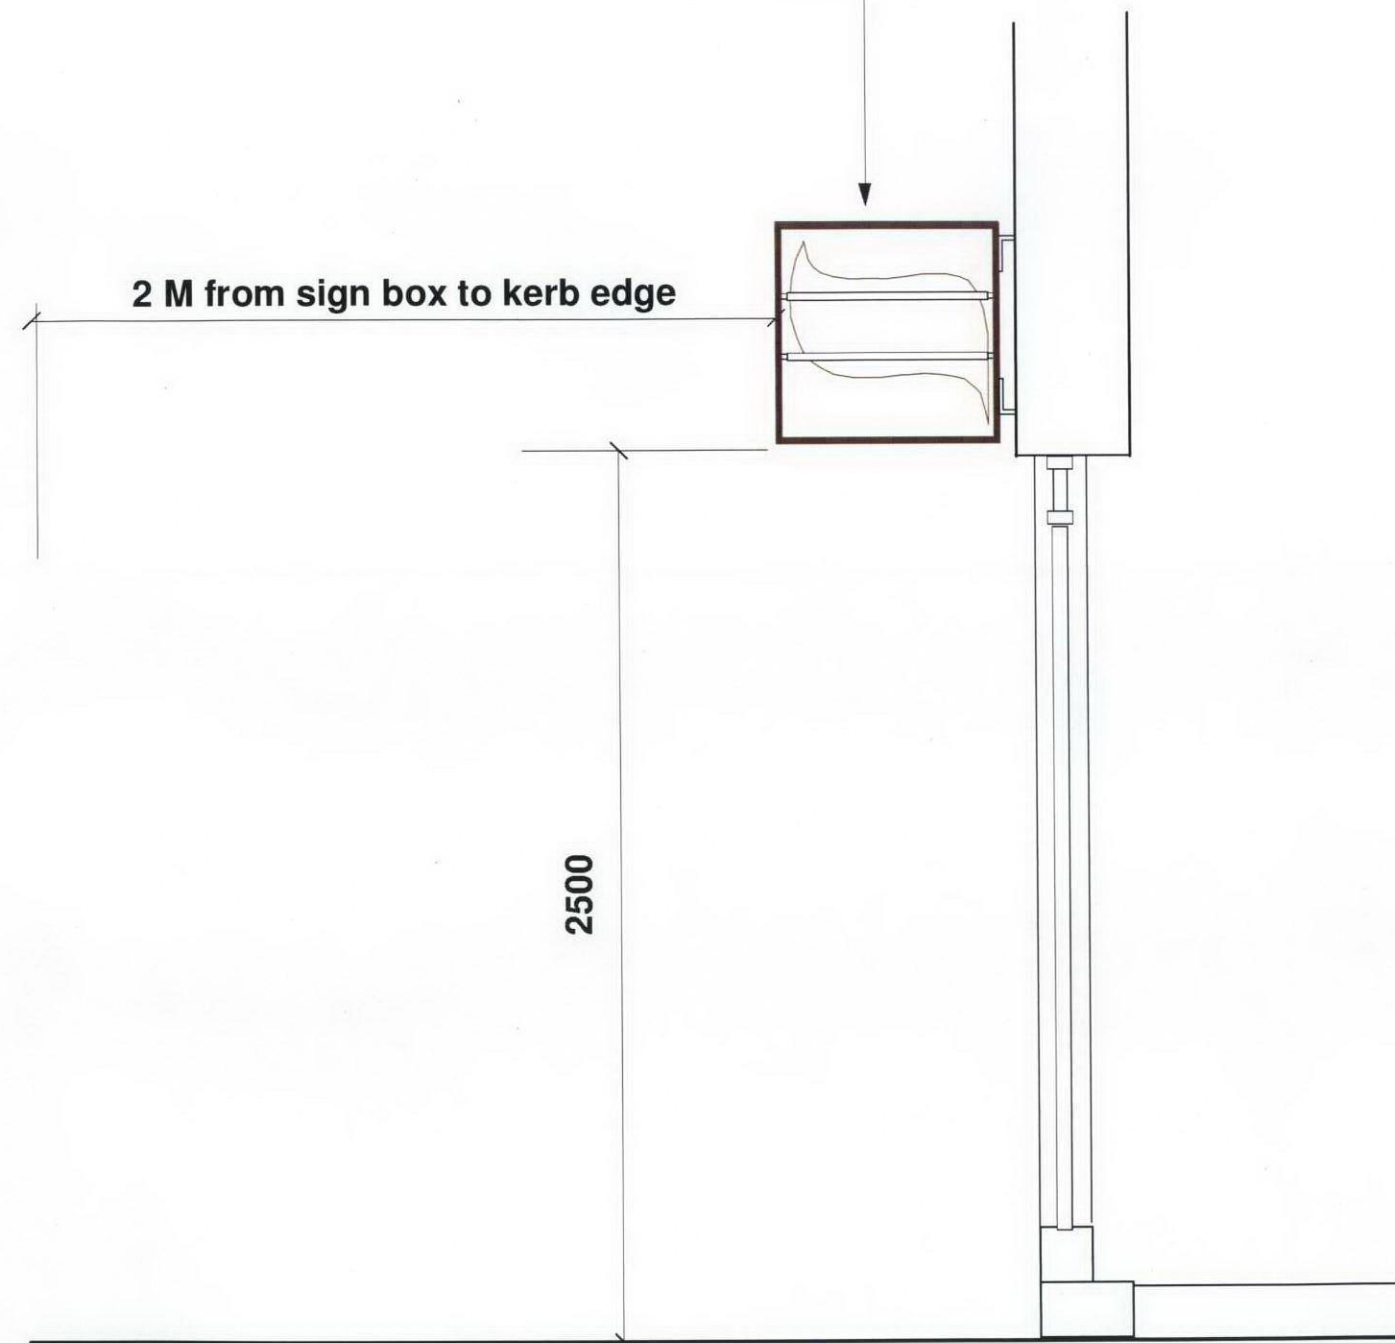

SECTION OF PROJECTING SIGN BOX

NEW IMAGE DESIGN  2A Tiverton Road London N18 1DW Tel: 02083456883			Project: 26 Goodge Street London W1T 2QG	
Client: Mr. Peter Li			Drawing Title: Signs Detail Sections	
Date: 10/2012	Scale: 1:20	Rev: 	Drawing No: 397/SD/04	