






01 Typical Bay - South GL C-E

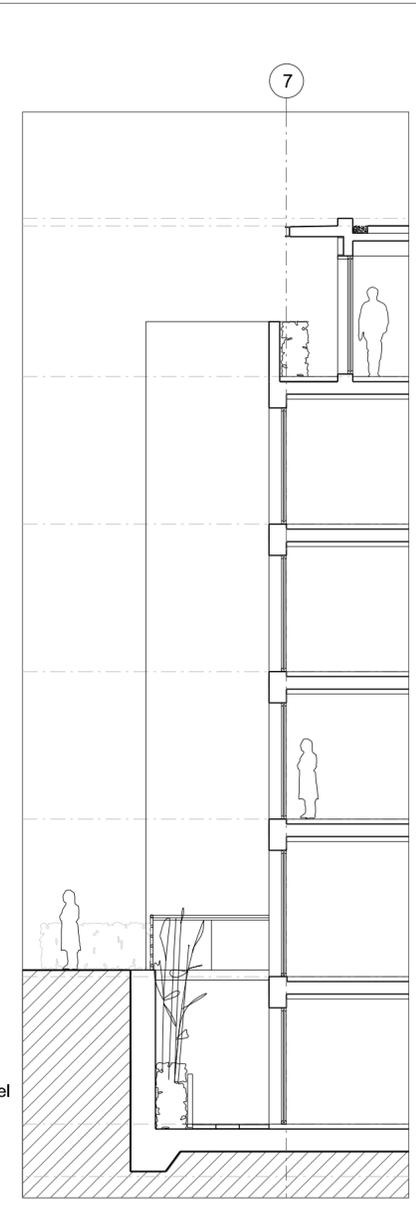

02 Typical Bay - Section

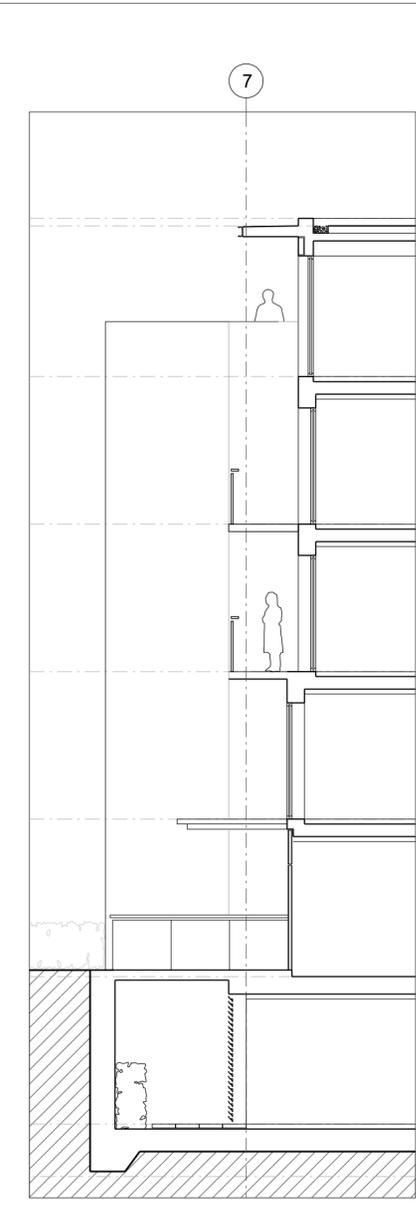

03 Section through entrance

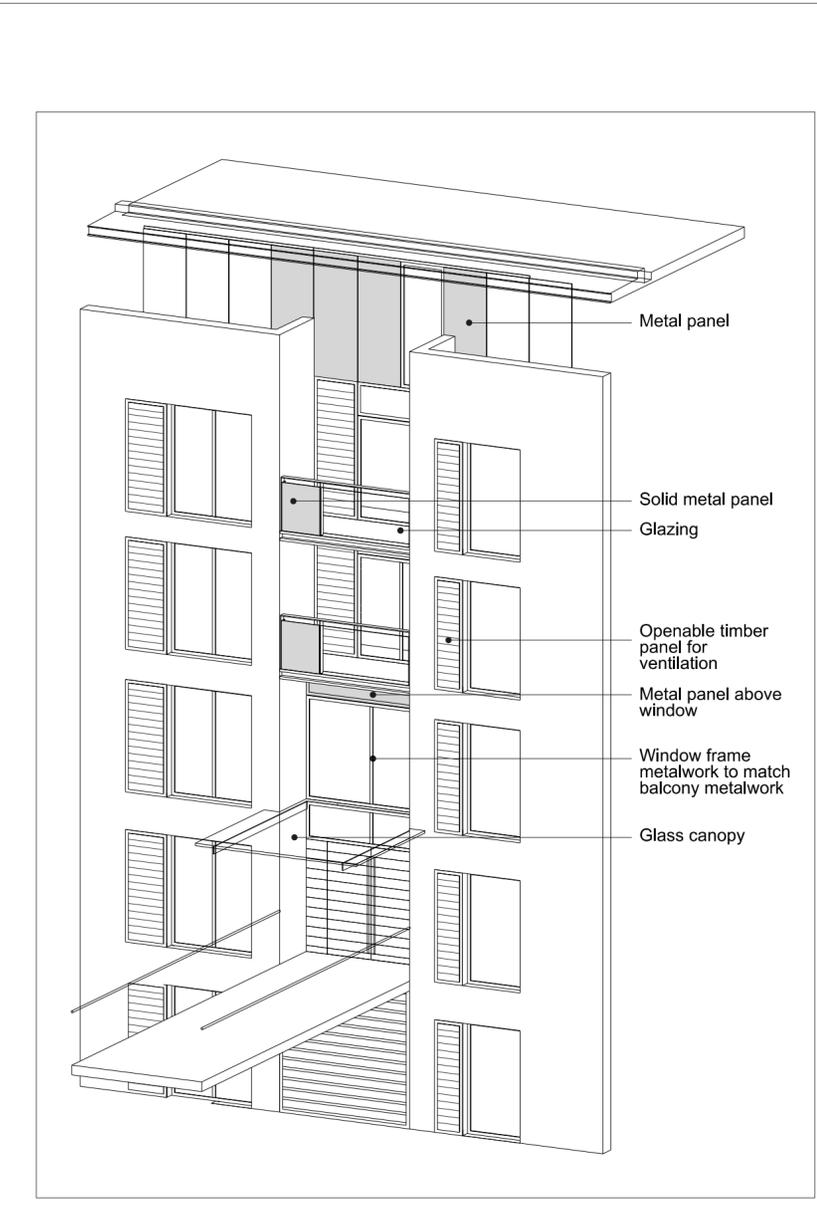

04 Typical Bay - Axonometric

- General Notes:**
- G1 For Site and Grid setting out refer to A/UCLH4/3000
 - G2 All dimensions to be checked on site
 - G3 Any discrepancies between drawings to be reported to the Architect immediately.
 - G4 All Levels are above Ordnance datum (AOD)
New Levels are shown thus: +20.345
Existing Levels are shown thus: EX-20.345
Retained Existing Levels: EX-20.345
 - G5 Use figured dimensions only. Do not scale from drawings. IF IN DOUBT, ASK.
 - G6 Refer to Structural Engineers drawings for all structural and services information.
 - G7 For tolerances see the Design Drawings and Specifications
 - G8 For elements of work subject to Contractor's Design, this drawing is indicative of the visual & performance requirements only. The Contractor is responsible for the detailed design and coordination of the installation within the parameters defined in the specification, design drawings, contract terms and contract documents.
 - G9 Room numbers are shown thus: 115
 - G10 Door(D) & Window (W) References are shown thus: D.1
 - G11 Clear height is shown thus (Balcony floor to finished soffit) 2750
 - G12 T Sheet Reference shown thus TMS-01
 - G13 Finishes are shown thus: [Finish symbol]
 - G14 Setting Out Points shown thus: [SCP symbol]
 - G15 Refer to A/UCLH4/9100 for T Sheet references, and to A/UCLH4/9102 for Architectural Specifications.

Work Package	Cost Check	Info/Briefing	Tender	Contract	Construction

Date	Ref.	Revision
26.10.12	A	Issued under memo 023 for Planning Application
30.10.12	B	Issued under memo 025 for Planning Application
02.11.12	B	Issued for Planning Application memo 030
08.11.12	C	Issued for Planning Application memo 032

Date	Ref.	Revision

Project Maygrove Road Housing
 Subject Typical Bay South Gridlines C-D
 Architects Hopkins Architects Partnership LLP
 27 Broadley Terrace, London, NW1 6LG
 T: 020 7724 1751 E: mail@hopkins.co.uk

Sort Code	Drawing Number	Rev.
A/MRH	5000	C

Date 30.10.12 Scale 1:100 at A2