





External Shop Front Photos - as existing

Not to scale

Notes

Do NOT scale from the drawing. All figured drawings should be taken in preference. All dimensions to be verified on site. Any discrepancies to be reported to drawer immediately.

This drawings remains the property of Design Time Ltd and is issued on the condition that it's not disclosed or copied in part or whole to any unauthorised person without prior consent of Design Time Ltd.

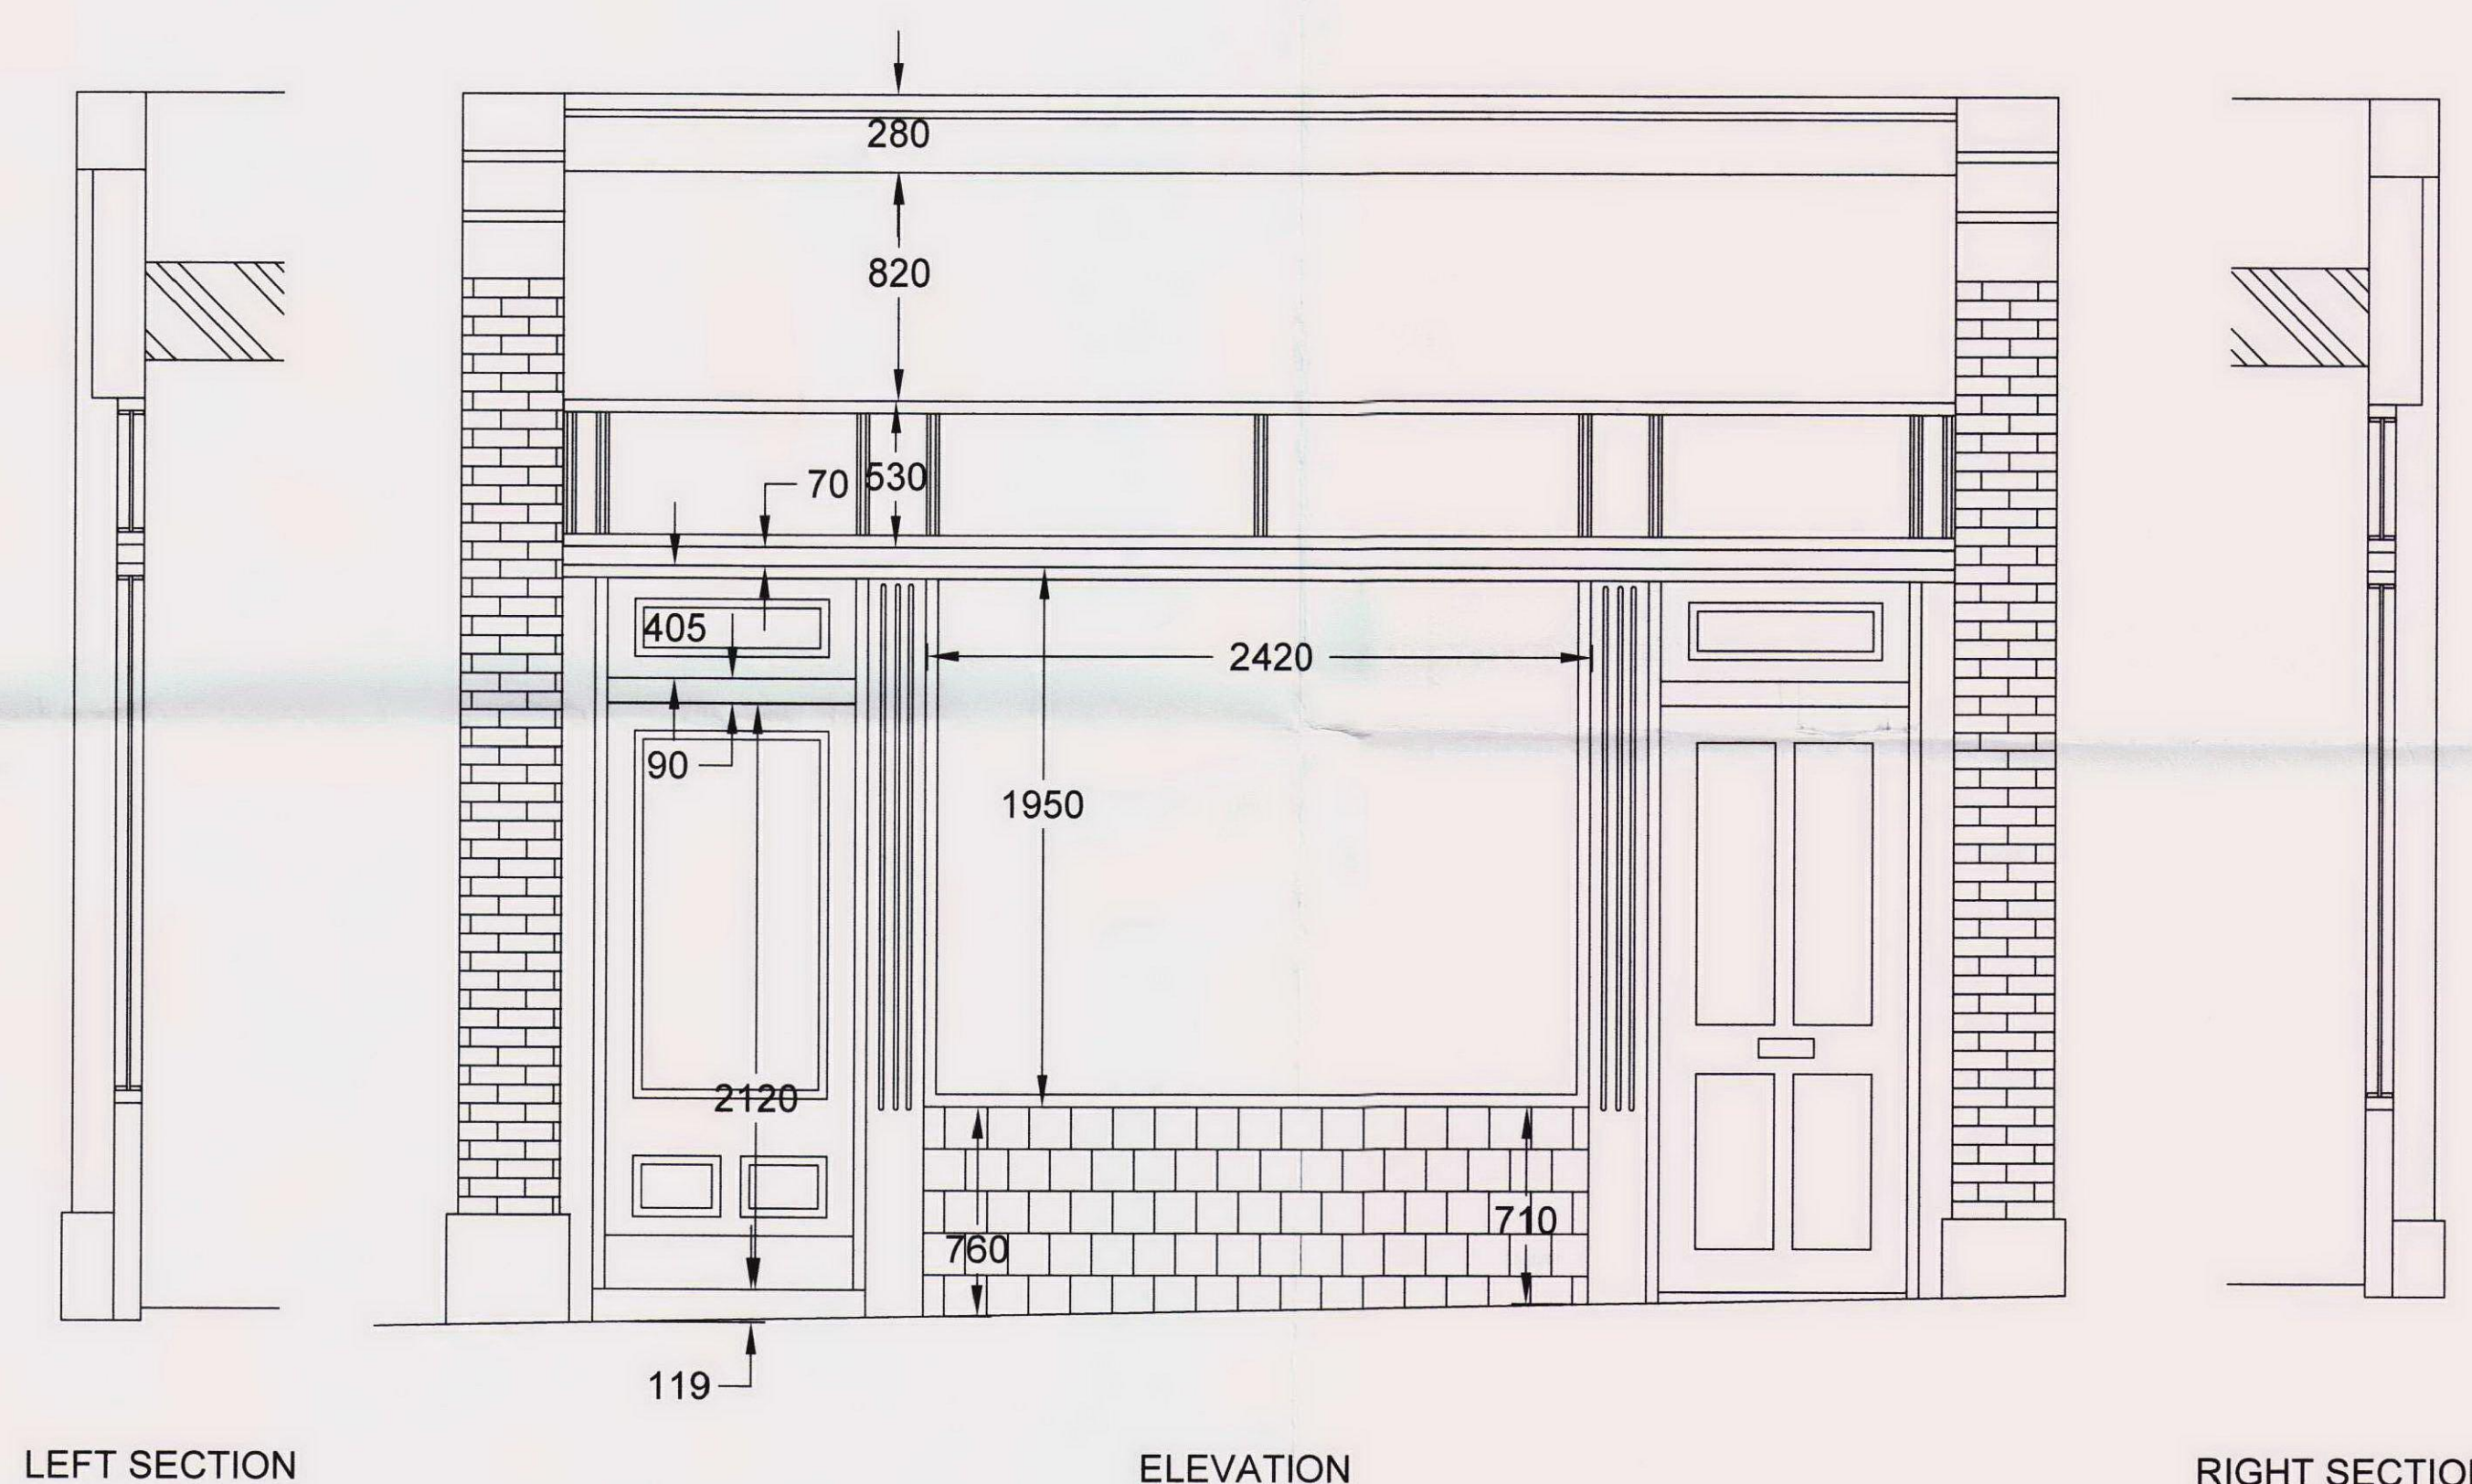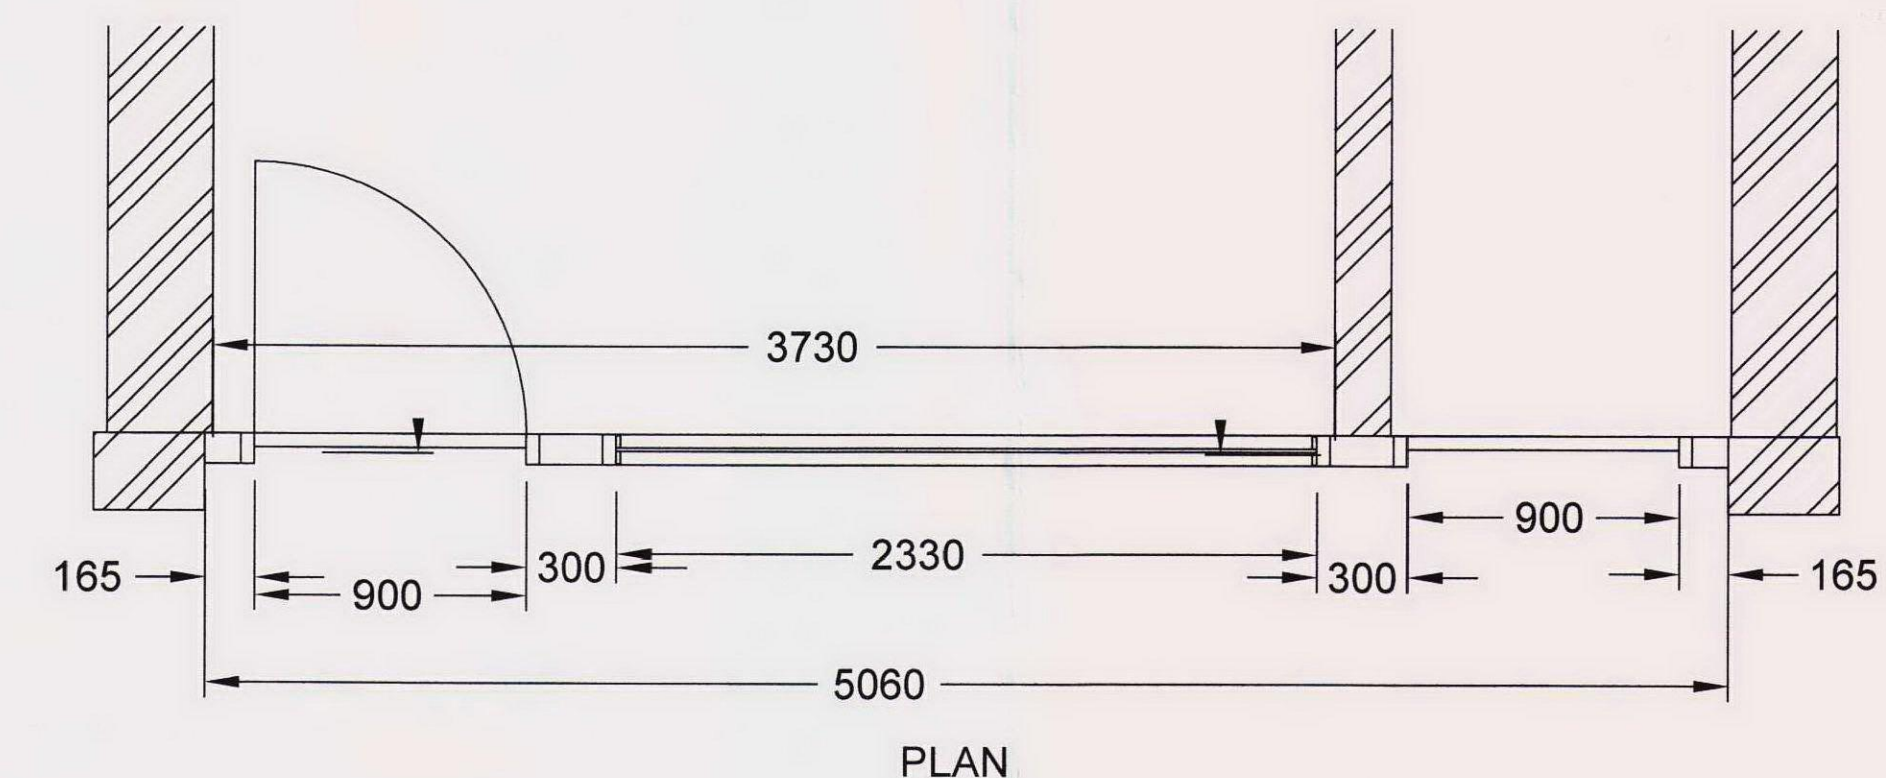

Existing Shop Front

Scale 1:25

Rev	Date	Details
-----	------	---------

ad@adesigntime.com
www.adesigntime.com

design time

Tel: +44 (0)113 286 9181
Fax: +44 (0)113 232 0408

Design Time, Unit A9
Ledston Lusk Enterprise Park
Ridge Road, Leeds
LS25 7BF

Project

SPACE.NK.apothecary
156 Regents Park Road, London

Drawing Title

Shop Front Details

Drawn by	HP	Date	10/12
Drawing Number	5581 - 01	Revision	-
Scale	As shown	Paper Size	A1