



Notes

Do NOT scale from the drawing. All figured drawings should be taken in preference. All dimensions to be verified on site. Any discrepancies to be reported to drawer immediately.


This drawings remains the property of Design Time Ltd and is issued on the condition that it's not disclosed or copied in part or whole to any unauthorised person without prior consent of Design Time Ltd.

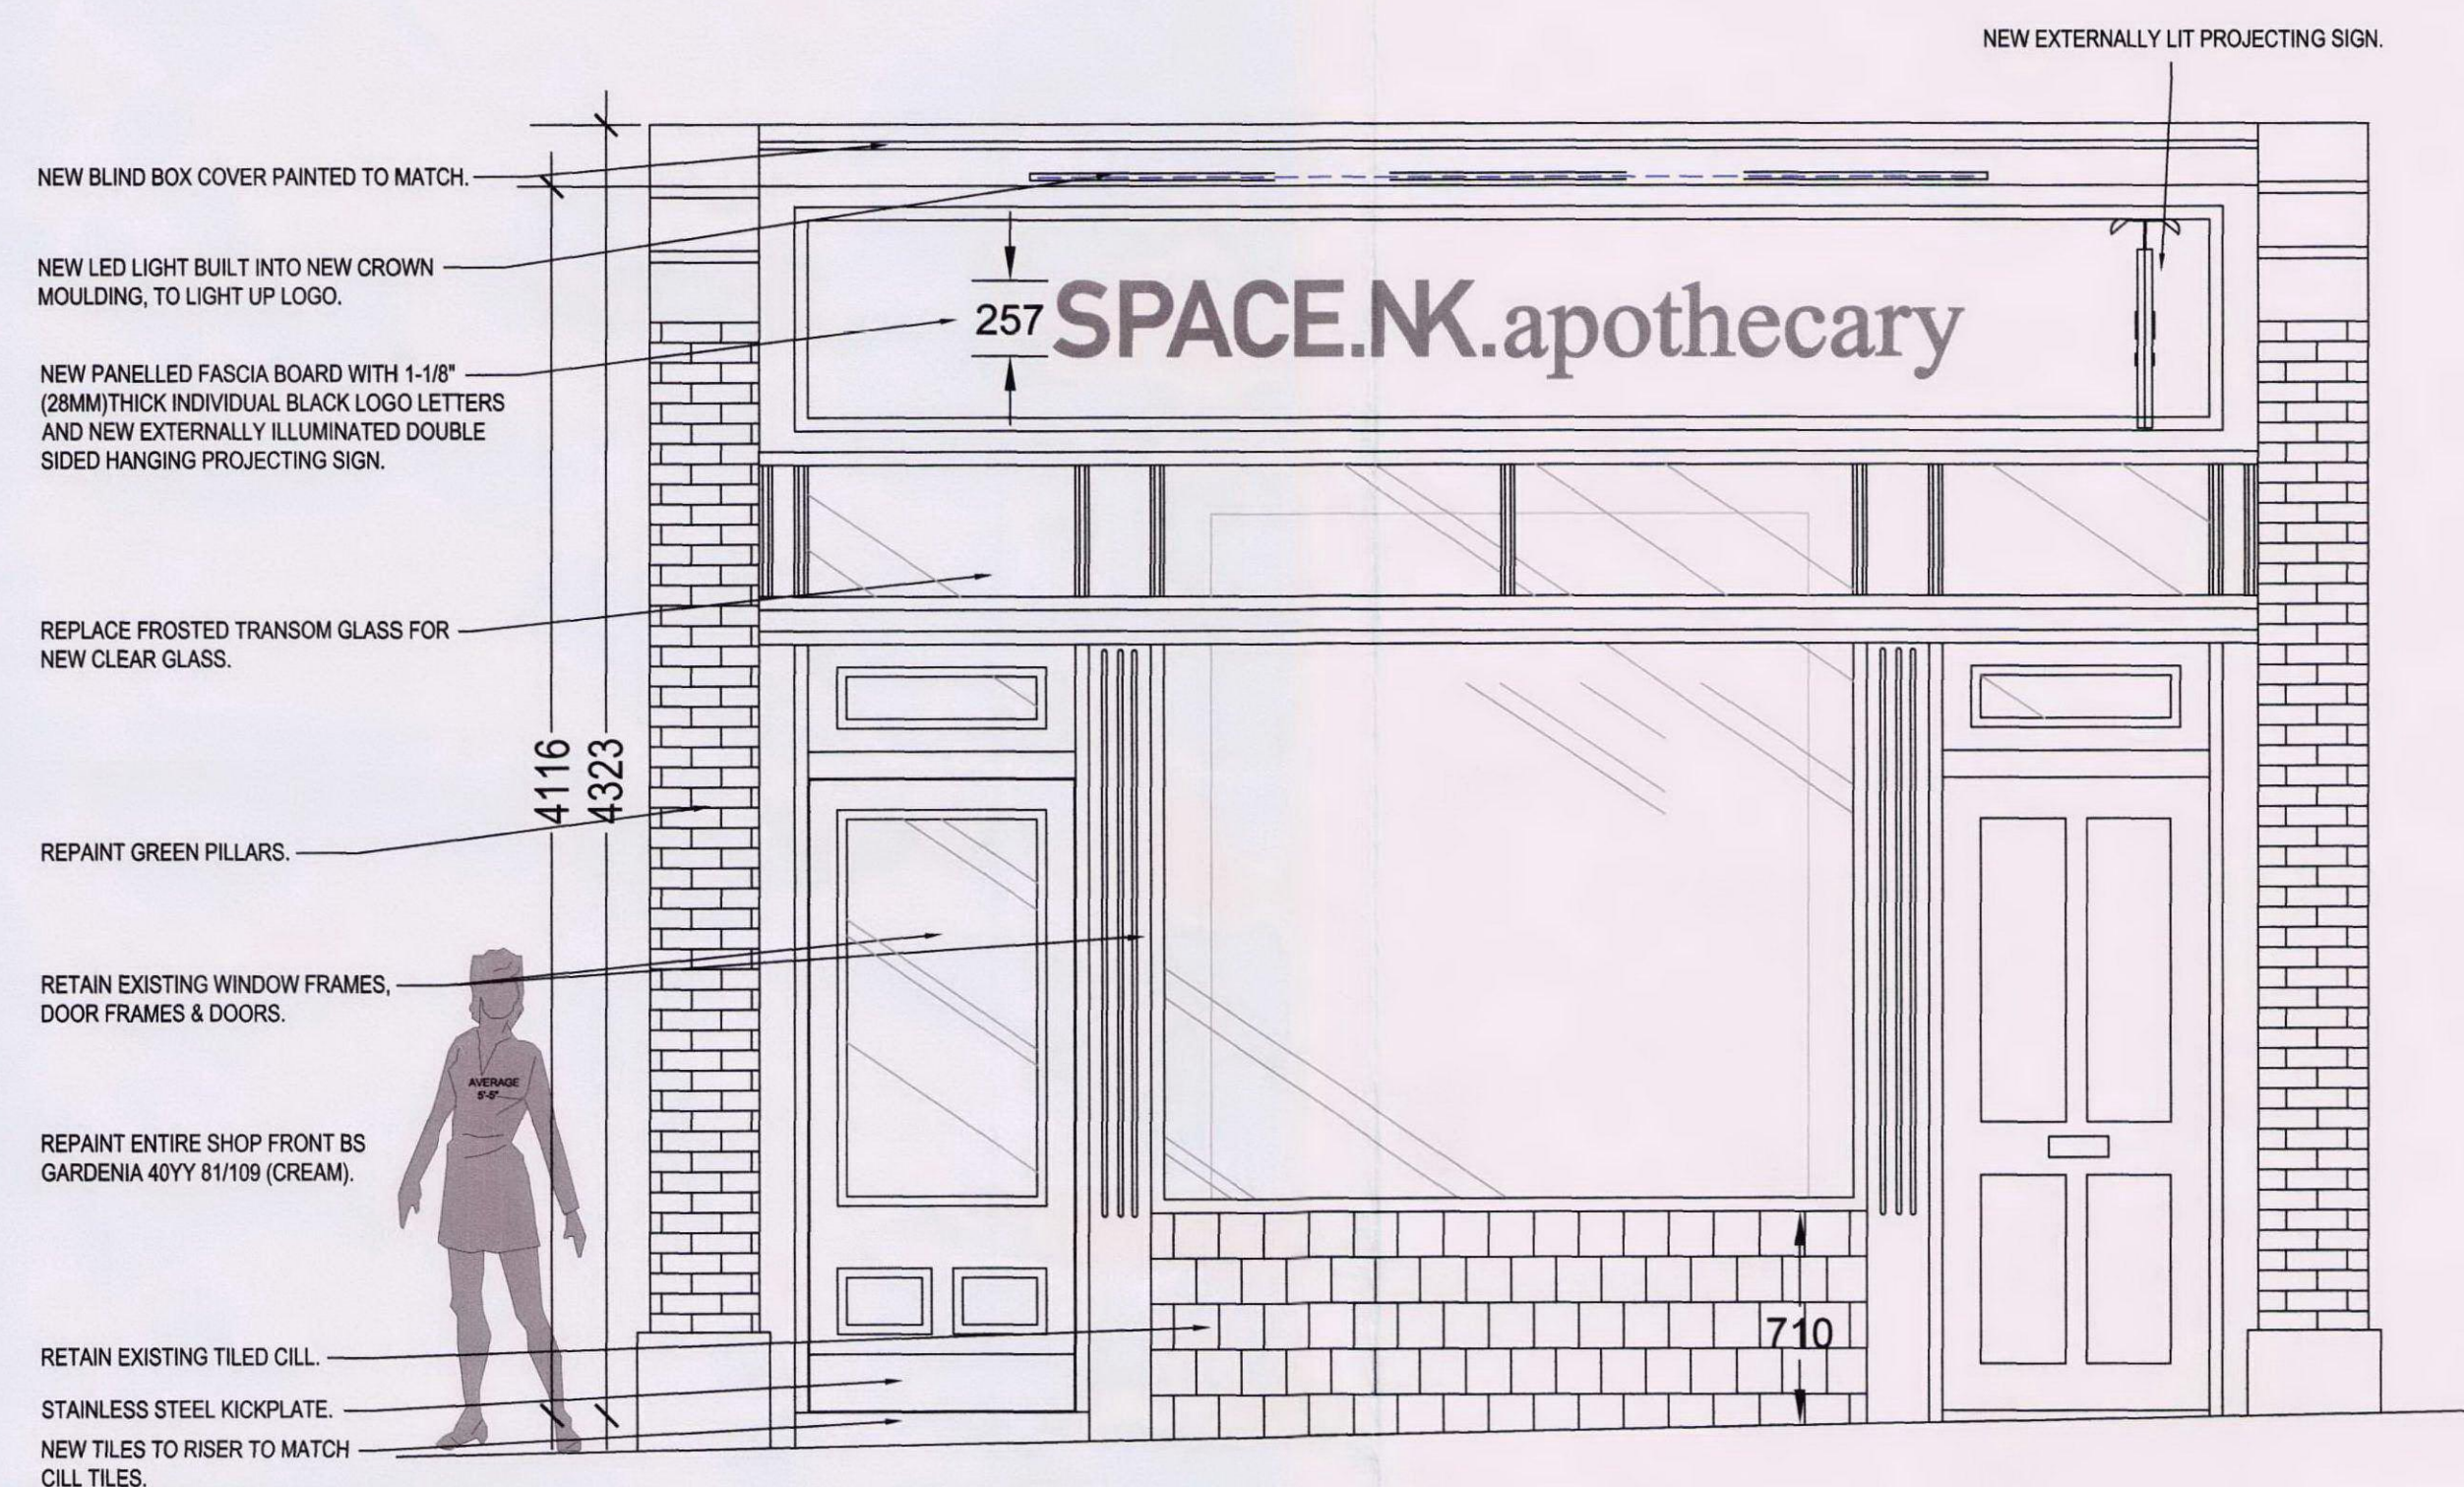

ELEVATION

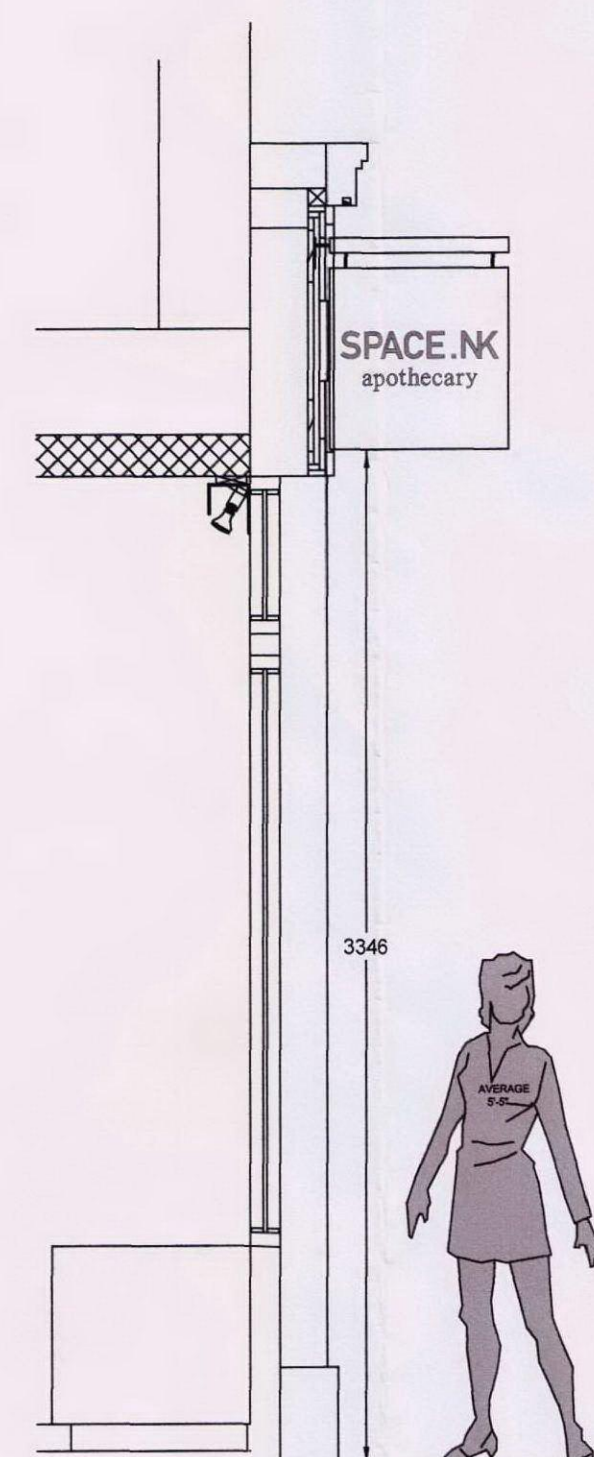

RIGHT SECTION

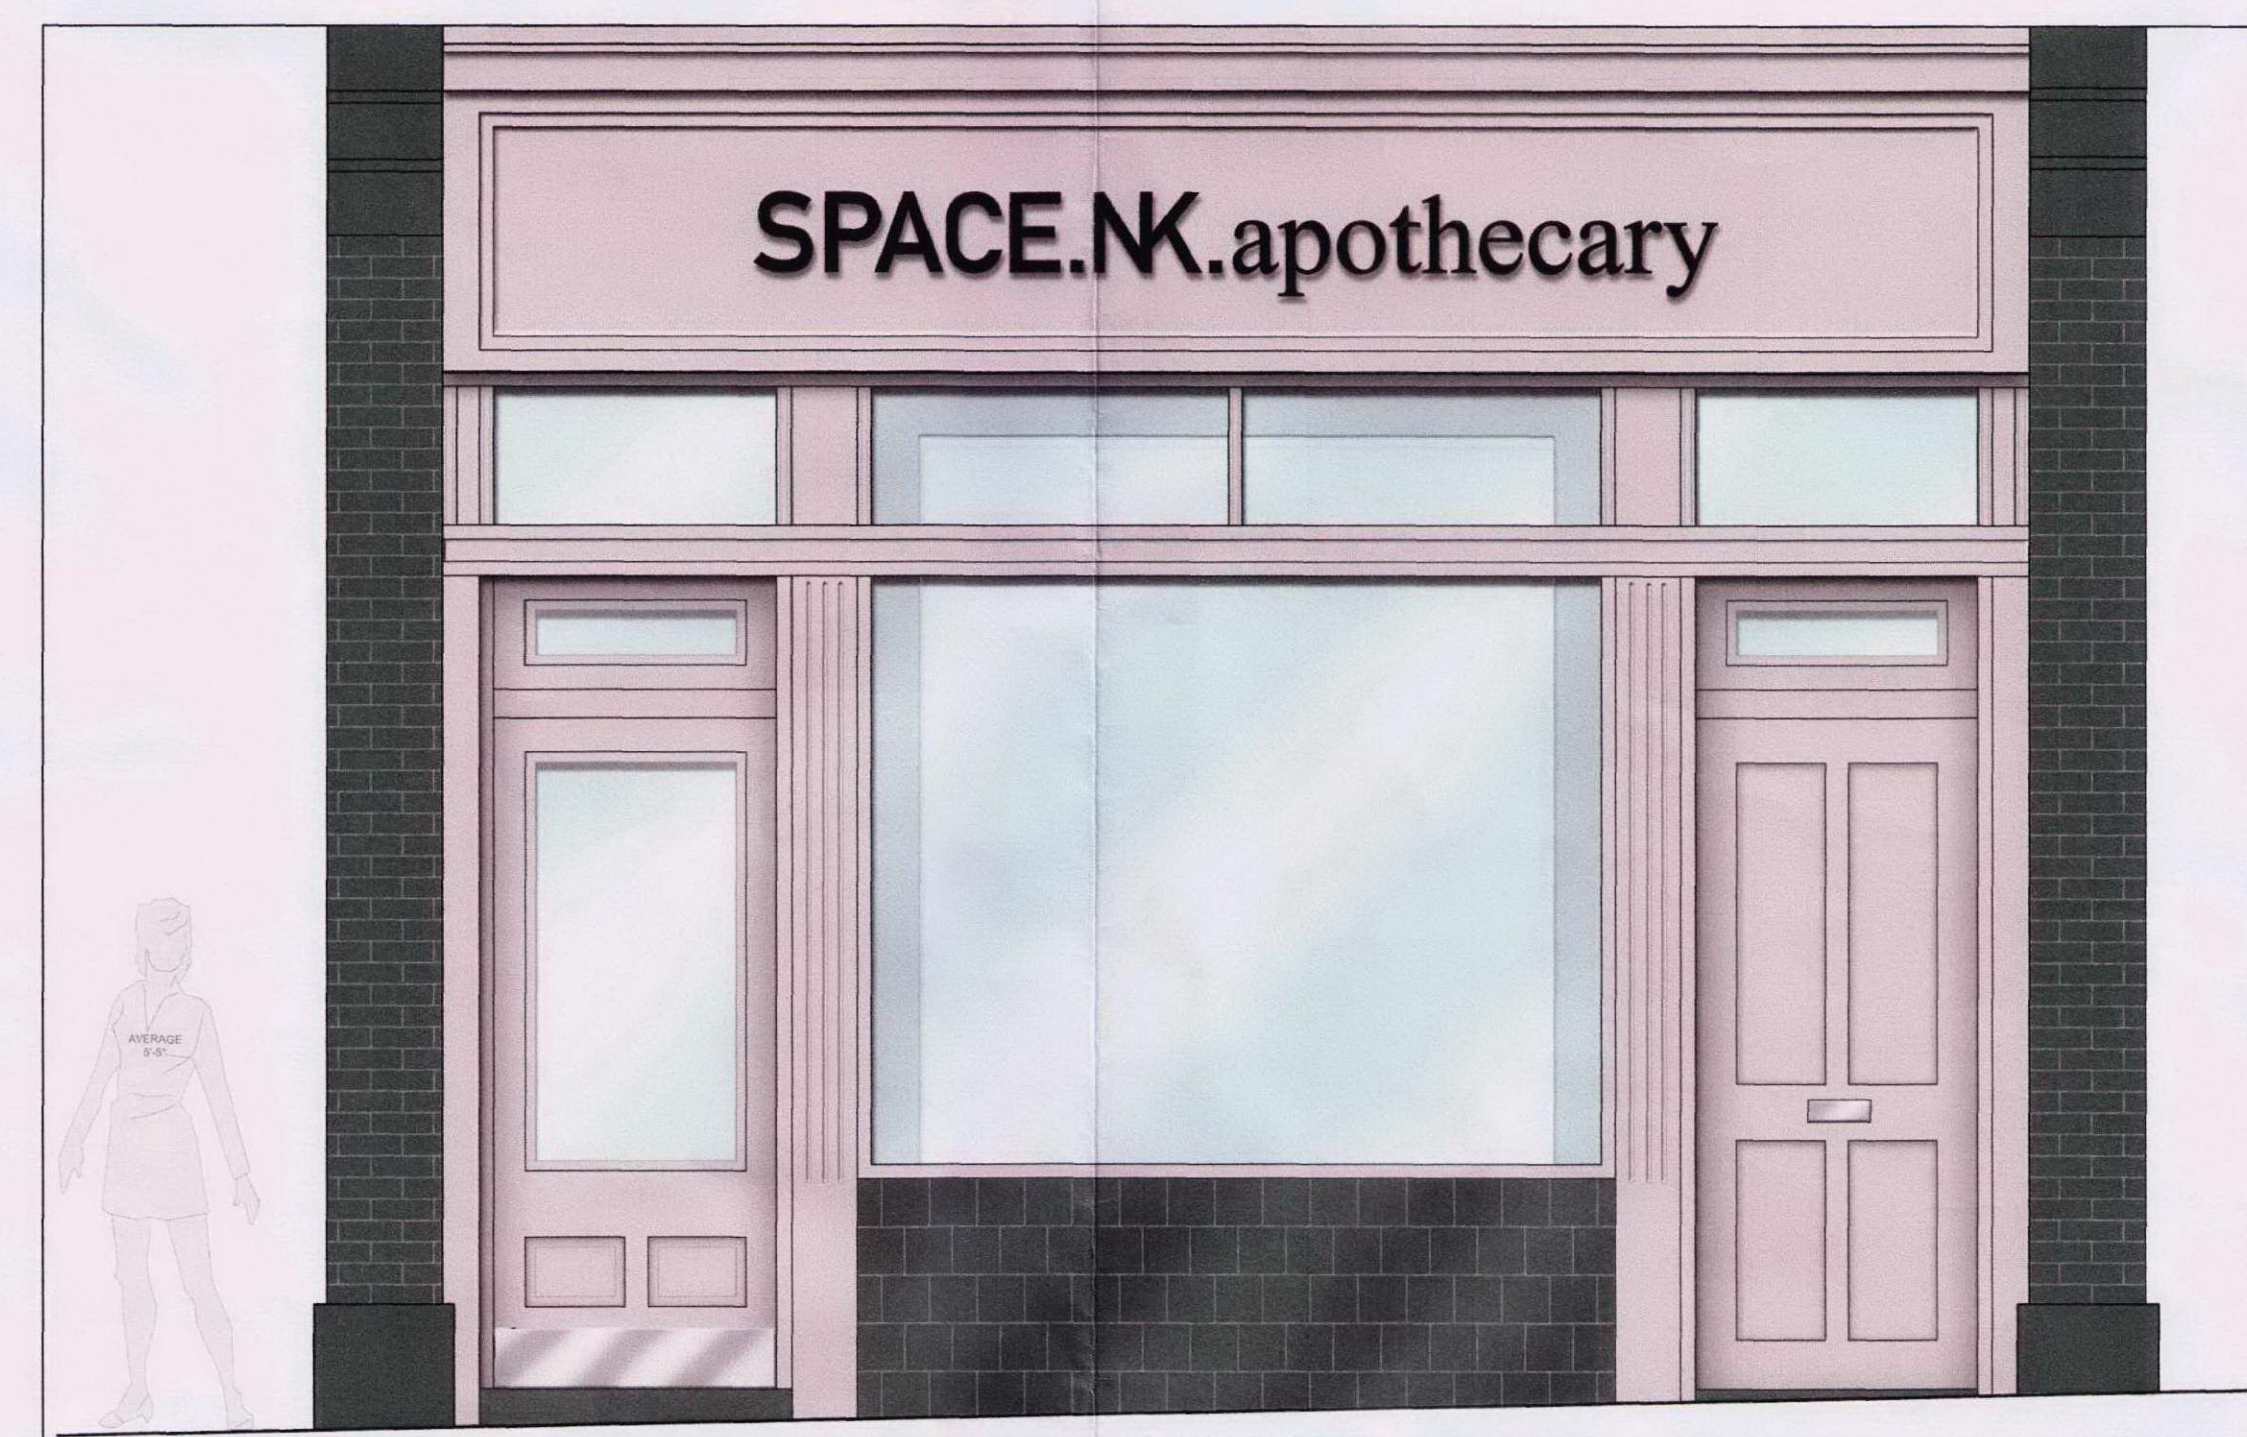


Proposed Shop Front Visual

Not to scale

Existing Shop Front

Scale 1:25

BUILDING FACADE TO BE PROTECTED DURING THE CONSTRUCTION PHASE. SIGN FIXED THROUGH FASCIA PANEL.

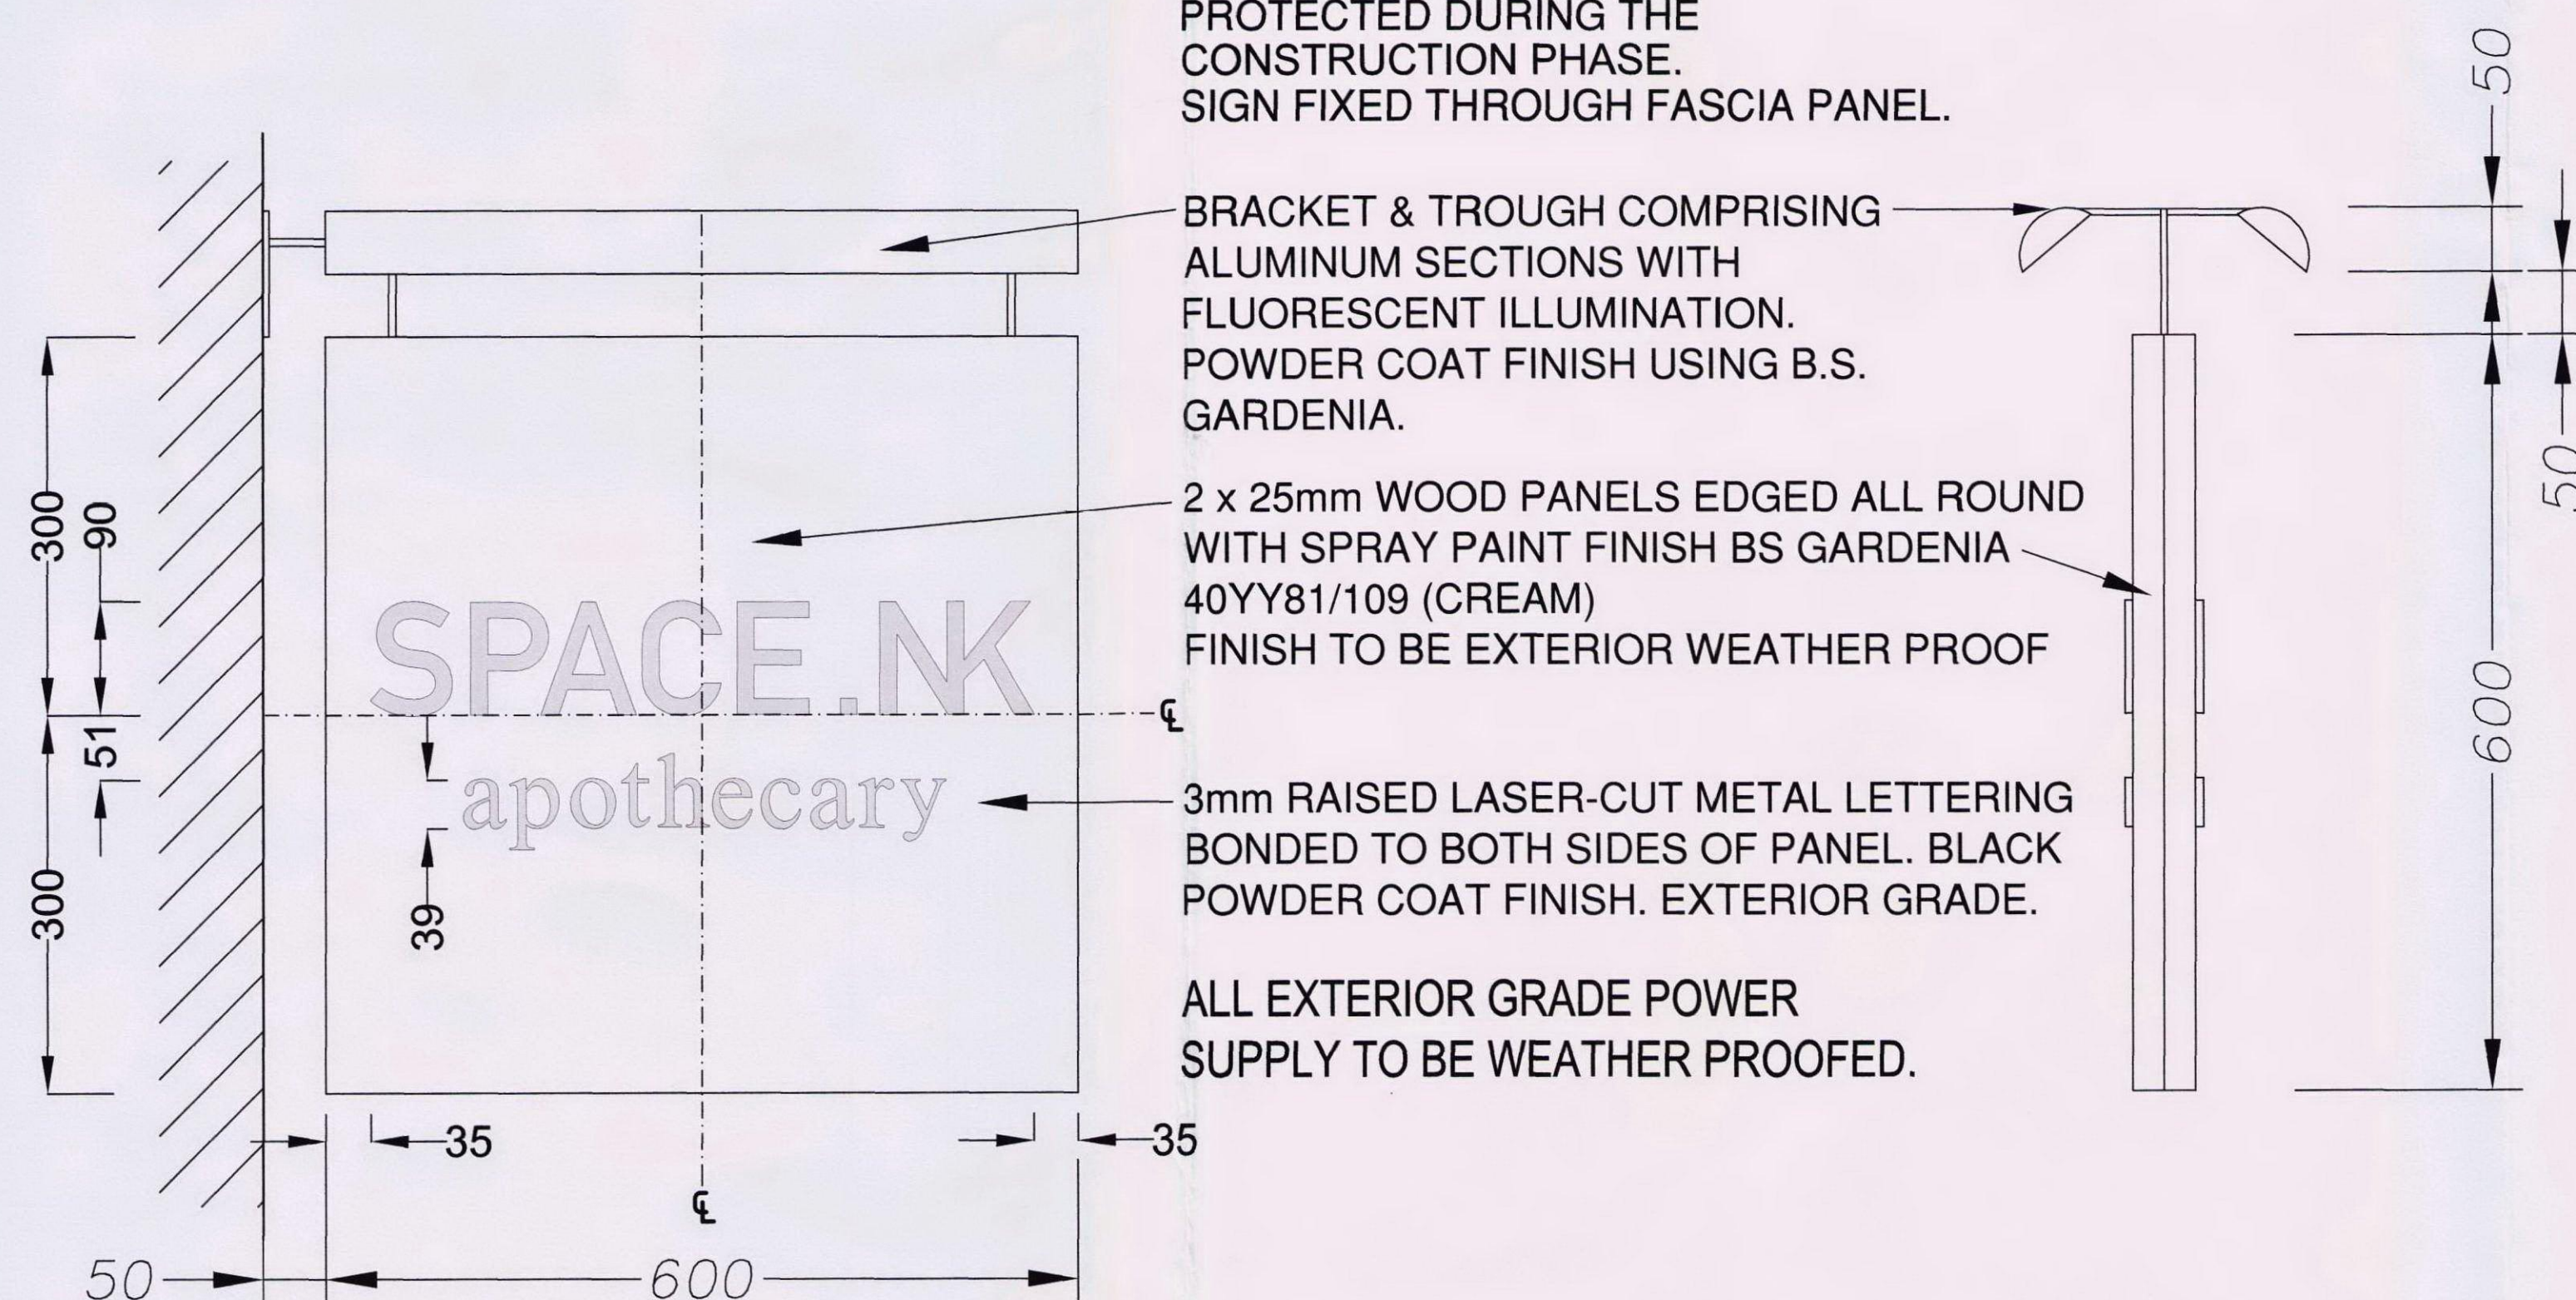

Sign Elevation & Section

Scale 1:5

Rev	Date	Details
-----	------	---------

designtime

adl@adesigntime.com
www.adesigntime.com

Tel: +44 (0)113 286 9181
Fax: +44 (0)113 232 0408

Design Time, Unit A9
Ledston Luck Enterprise Park
Ridge Road, Leeds
LS25 7BF

Project

SPACE.NK.apothecary
156 Regents Park Road, London

Drawing Title

Shop Front As Proposed

Drawn by

HP

Date

10/12

Drawing Number

5581 - 02

Revision

-

Scale

As shown

Paper Size

A1