


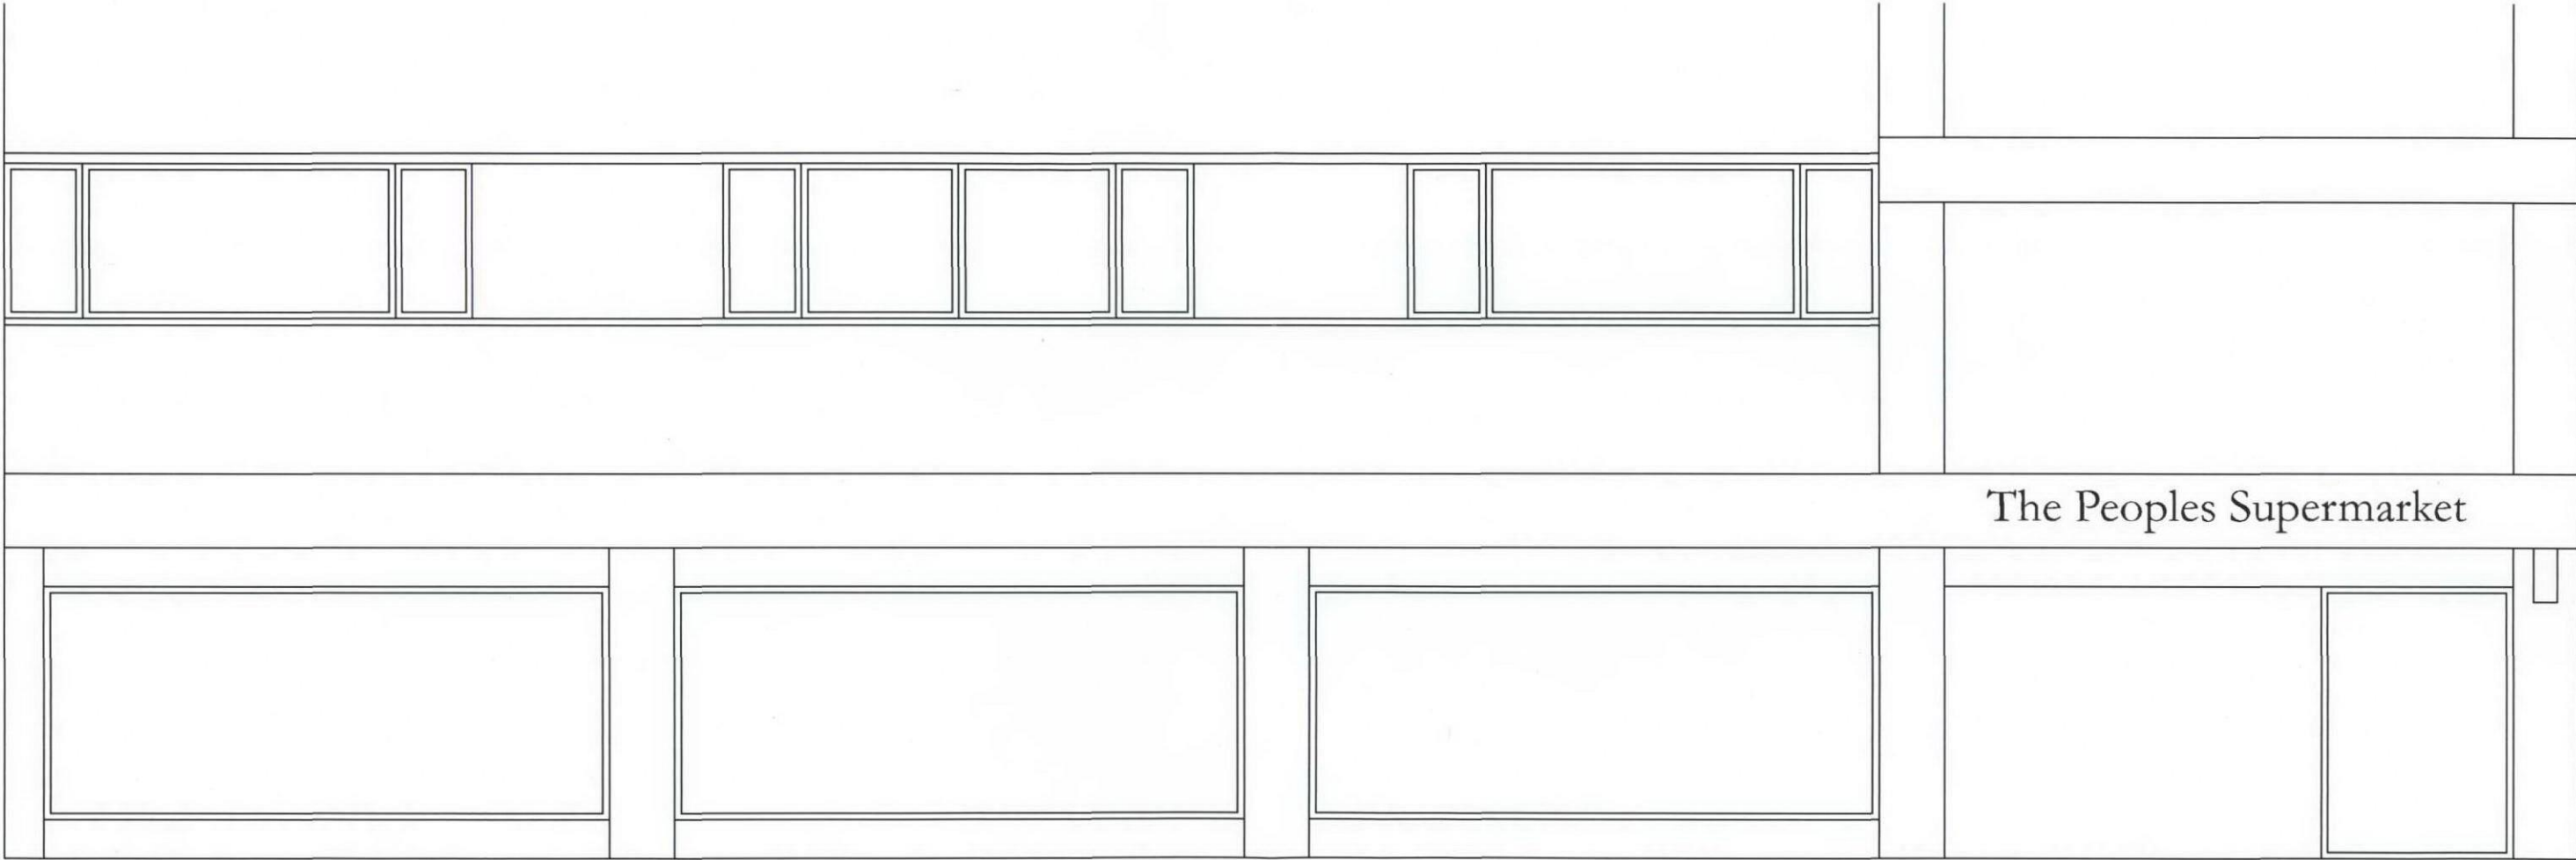

existing elevation 1:50 @ A3