


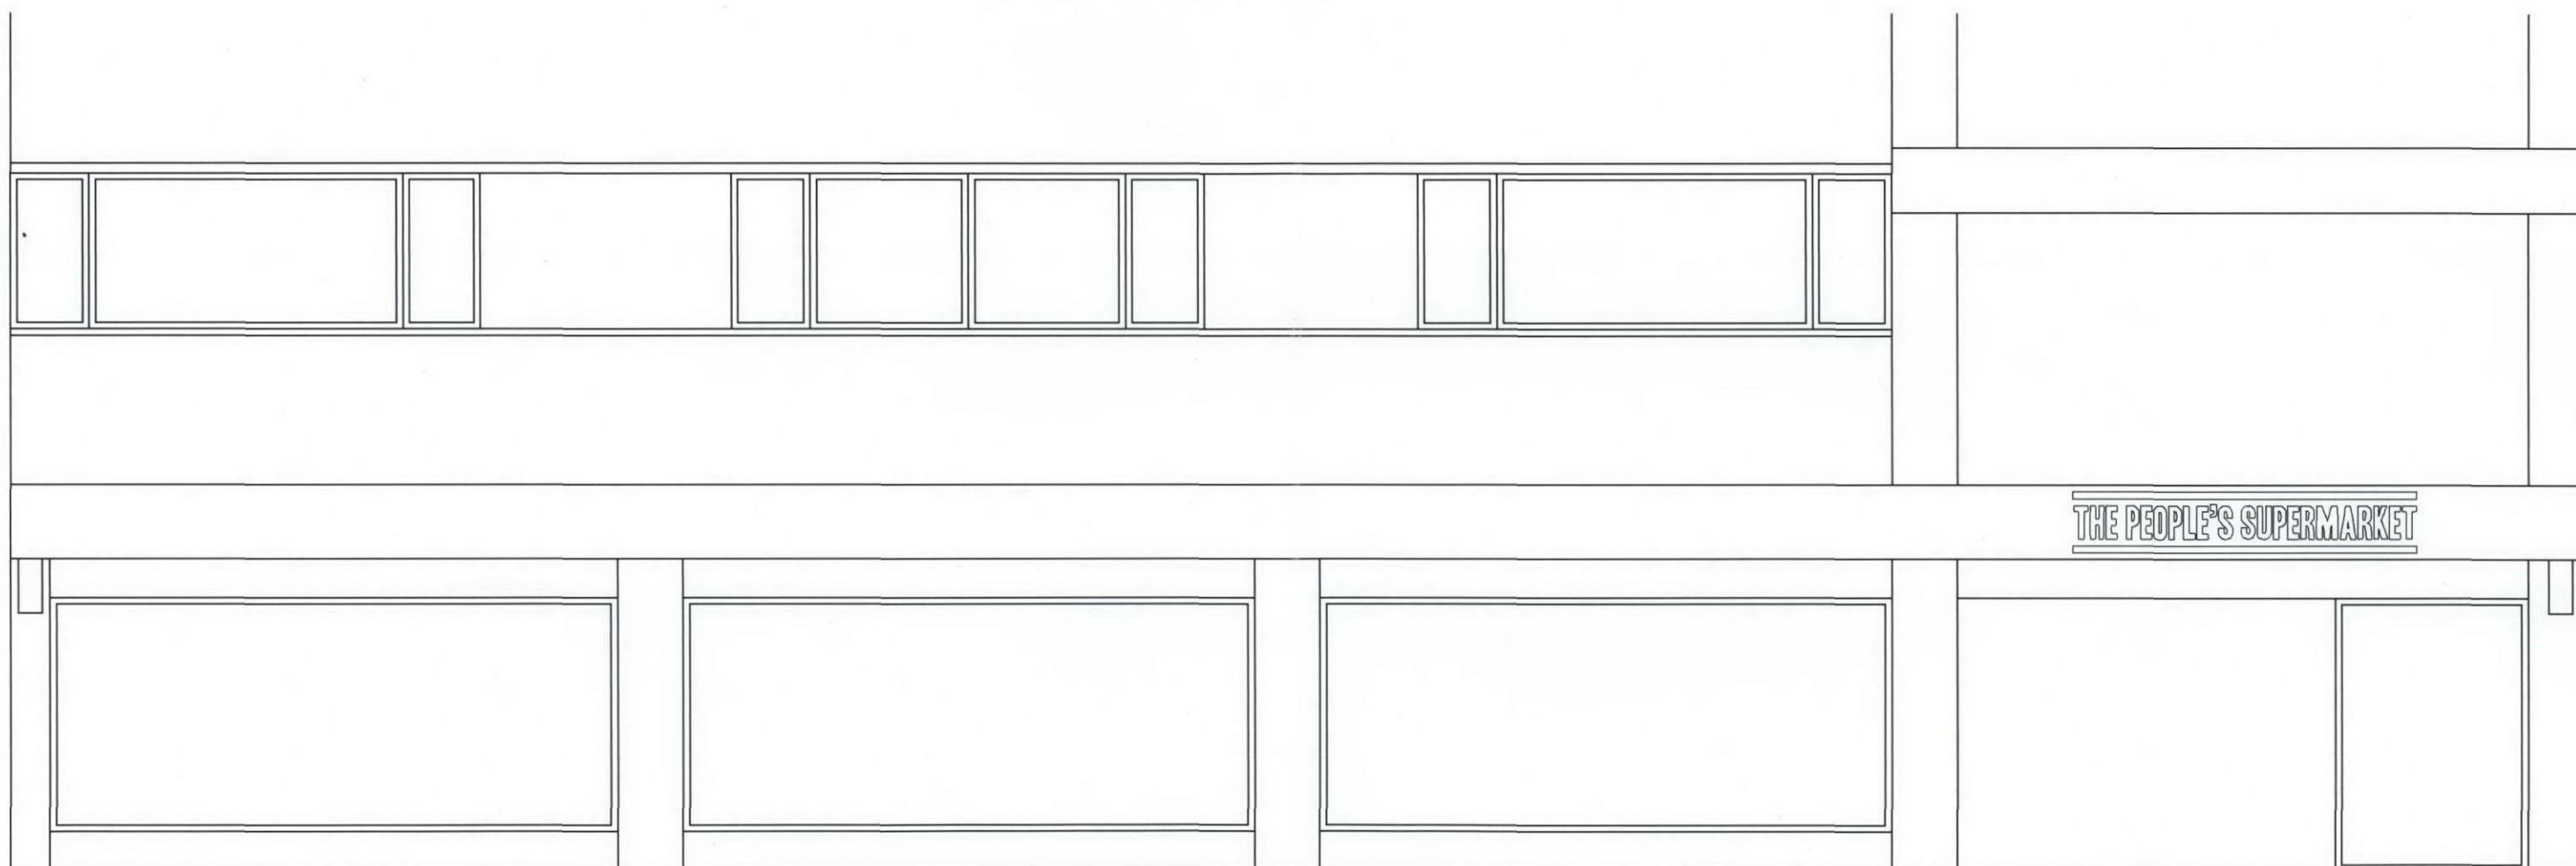

proposed elevation 1:50 @ A3

RECEIVED
18 OCT 2012