



**JOHN CROMAR'S
ARBORICULTURAL
COMPANY
LIMITED**

BRITANNIA HOUSE,
LEAGRAVE ROAD,
LUTON, BEDS., LU3 1RJ
TEL 01582 808020
FAX 01544 231006
MOB 07860 453072


enq@treescan.co.uk
www.treescan.co.uk

Tree Location

8, Willow Road, London,
NW3

based on drg. 331 11 supplied

ref : 1-38-2561/P2
scale as bar
October 2010

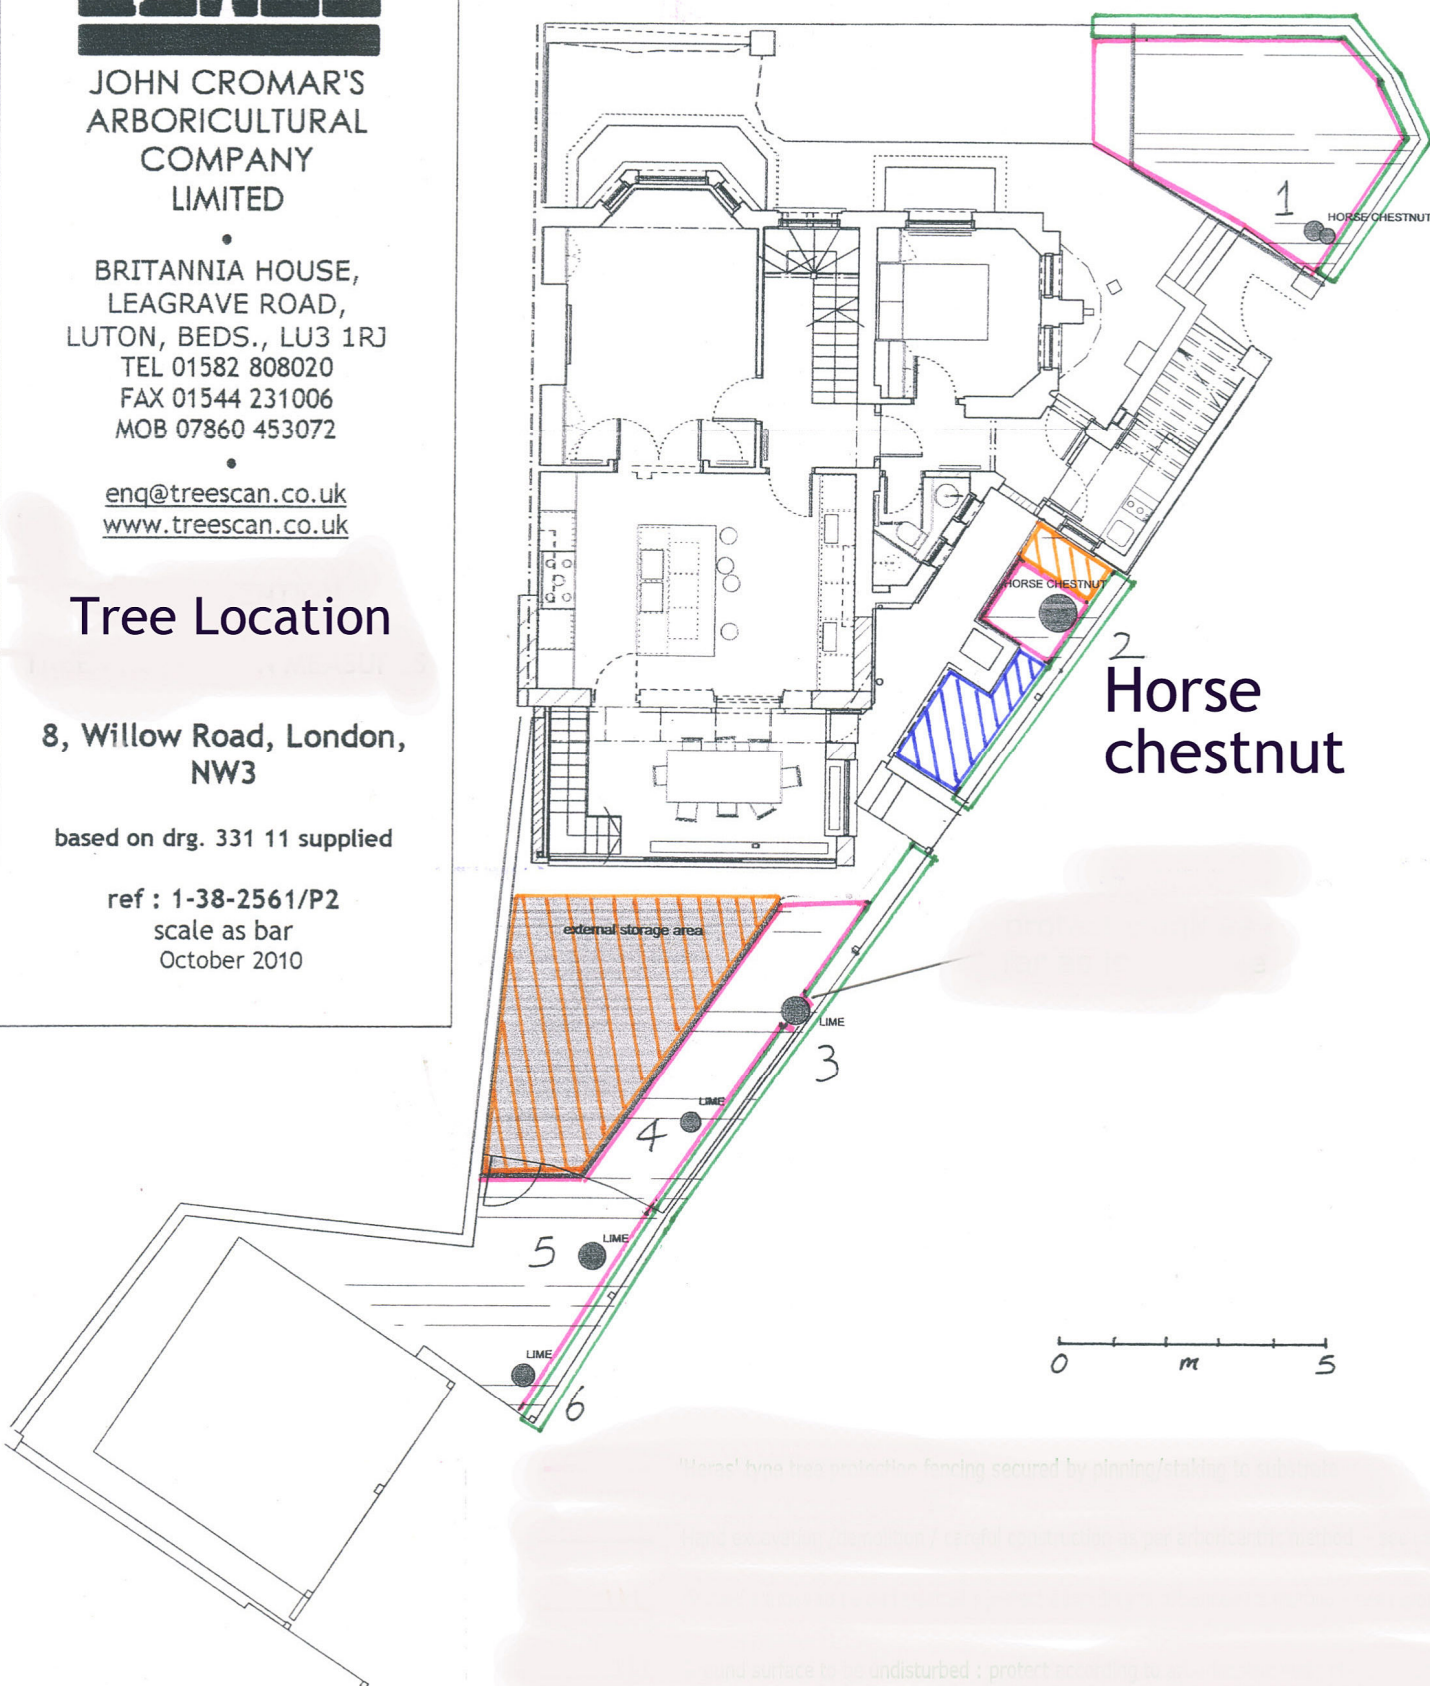

project **WILLOW ROAD**
drawing **PROPOSED_** site utilisation and tree protection
scale & size 1:100 @ A3
date **AUGUST 2010** drawn by PdA checked by PdA

331 11 rev

BAYNESANDMITCHELLARCHITECTS

FIFTH FLOOR
60 NEWMAN STREET
LONDON W1T 3EE
020 7631 5332
info@baynesandmitchell.co.uk
www.baynesandmitchell.co.uk