



Notes:
Do not scale from this drawing. Contractors shall be responsible for the checking of all stated dimensions, with any anomalies being identified to the originator prior to any construction or fabrication works commencing.

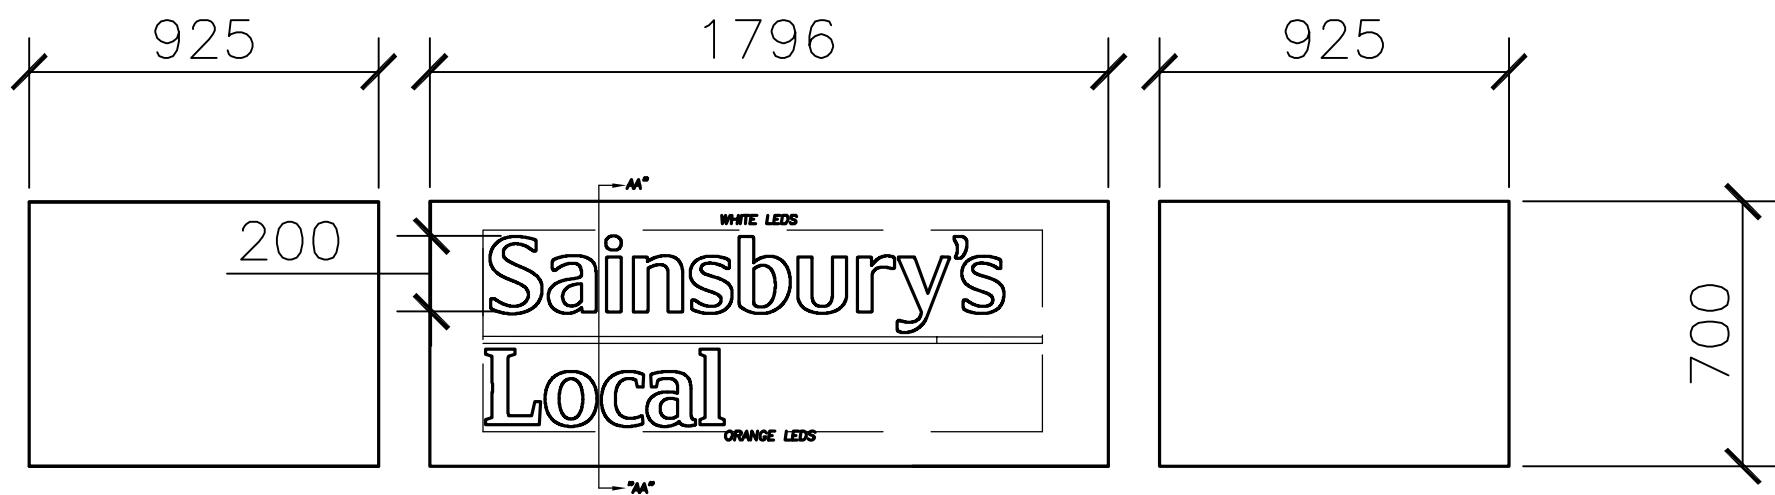


01 SIGNAGE ELEVATION
P11271 221 1:20

SECTION "AA"

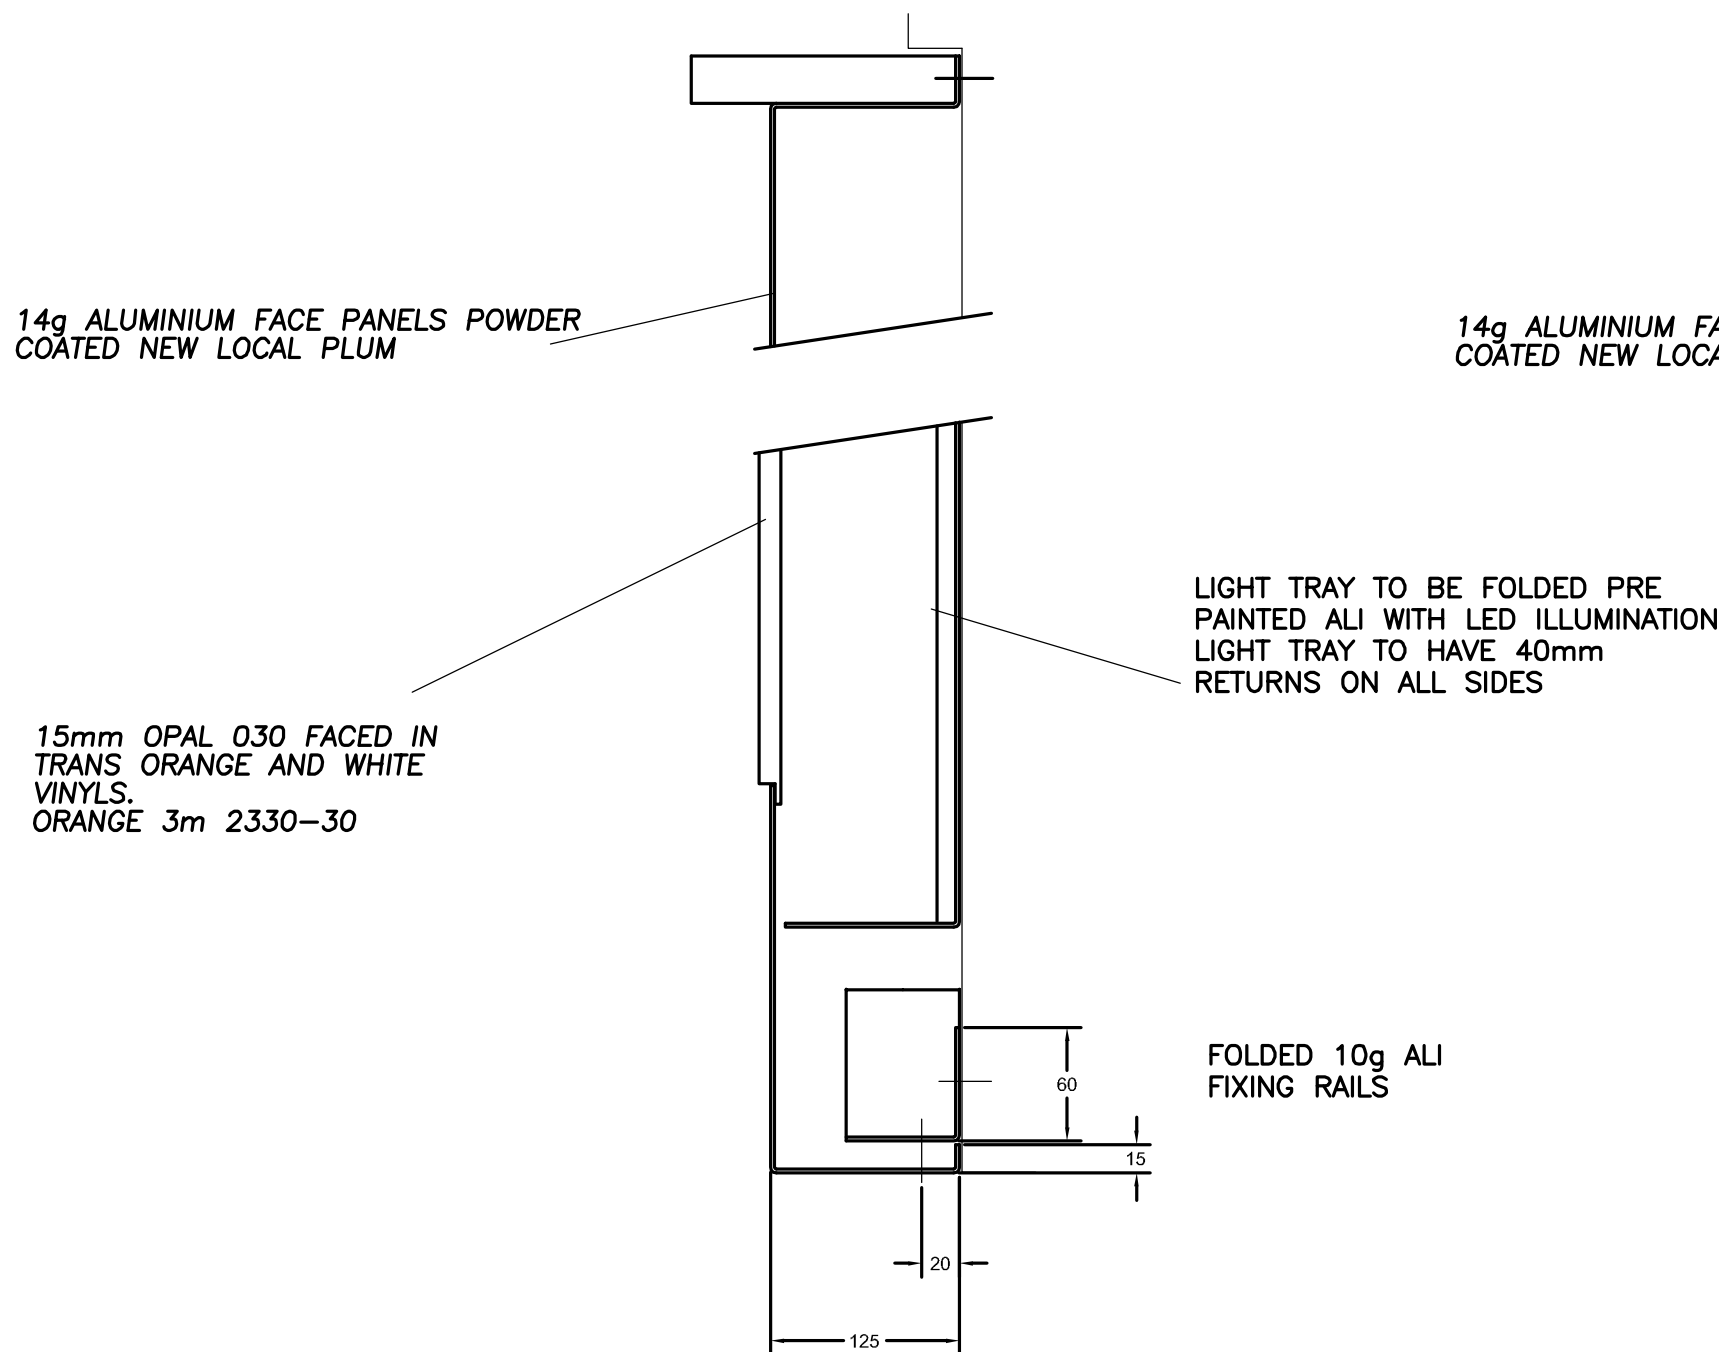


02 SECTION - L.E.D ILLUMINATED LETTER
P11271 221 1:5

SECTION "BB"

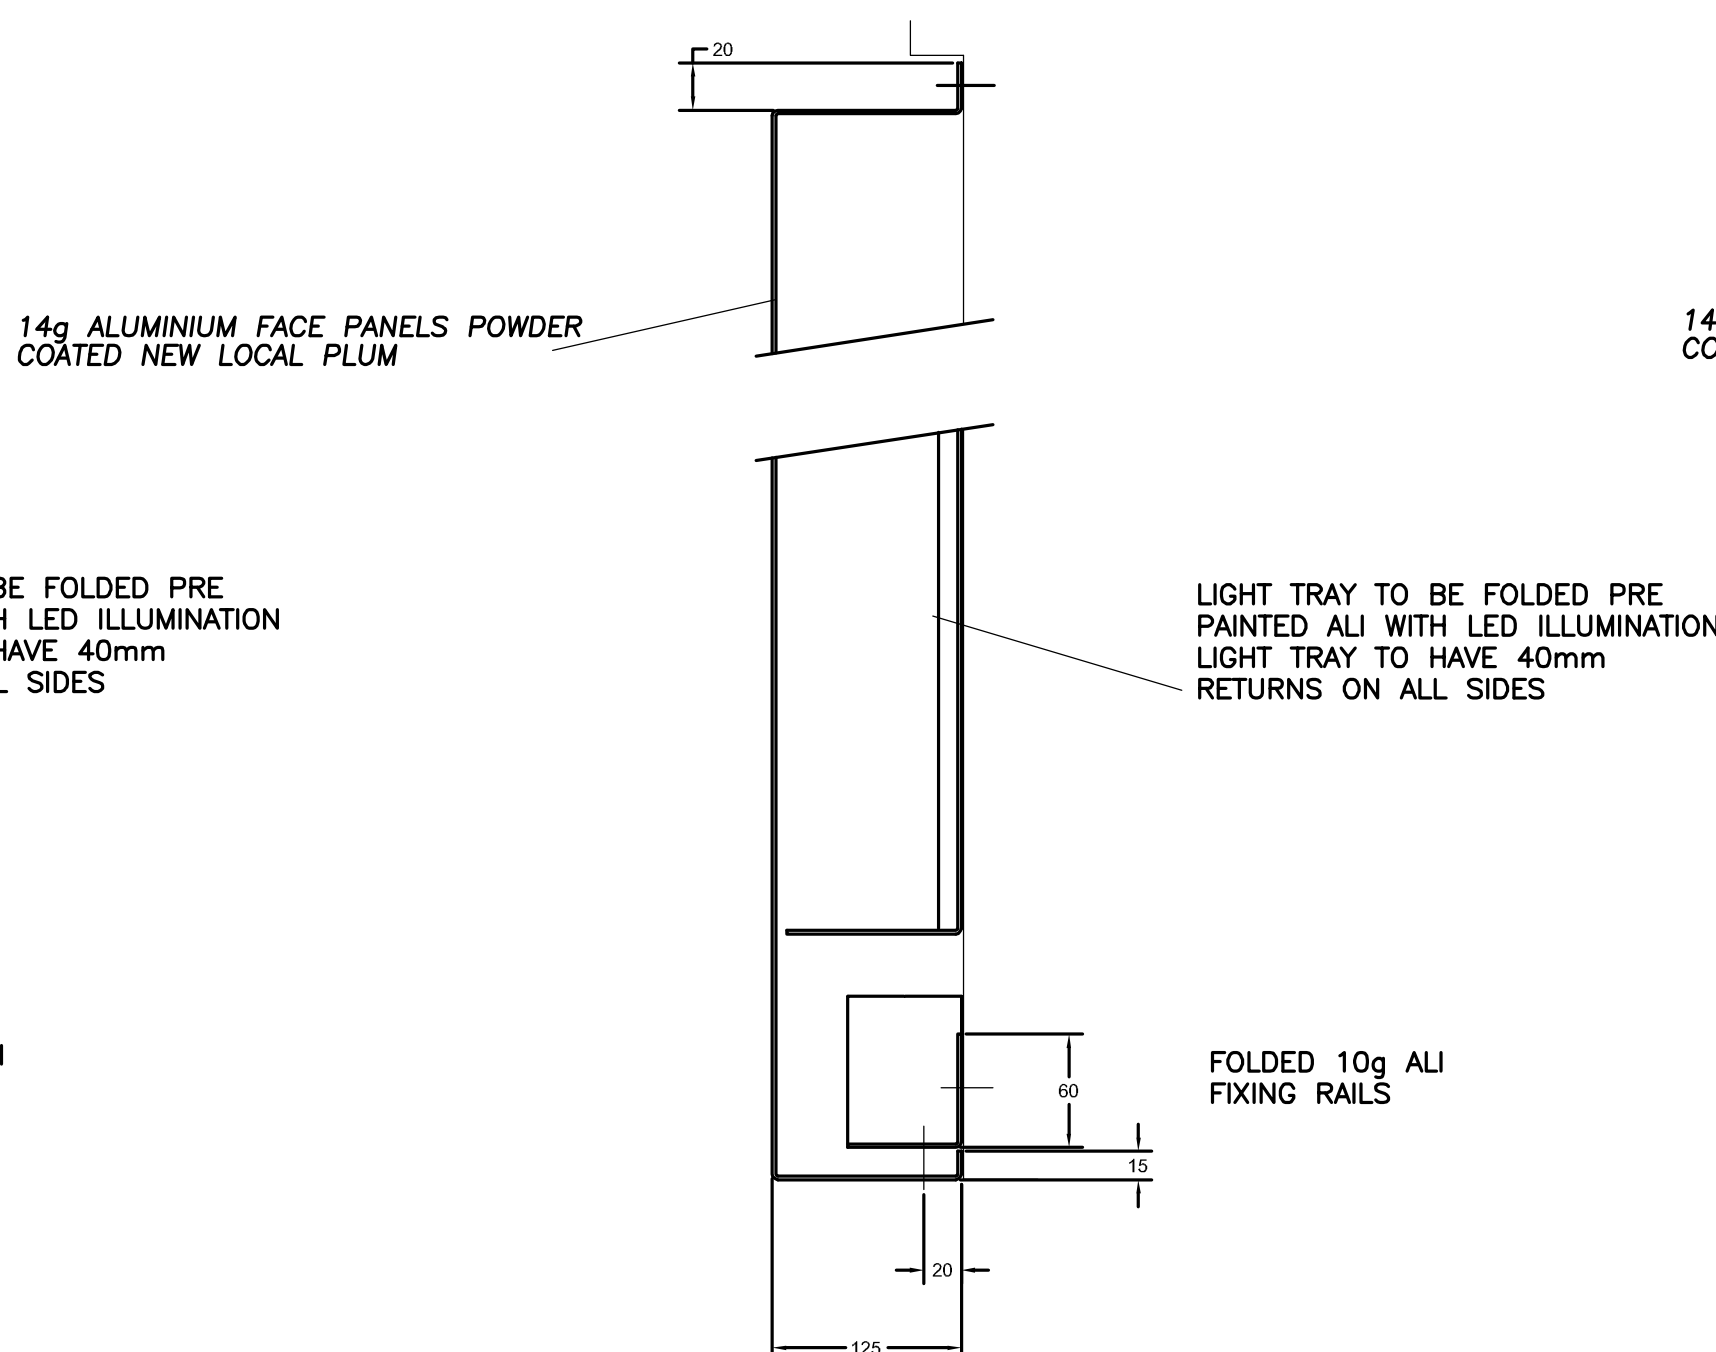

03 SECTION - FASCIA
P11271 221 1:5


SECTION "CC"

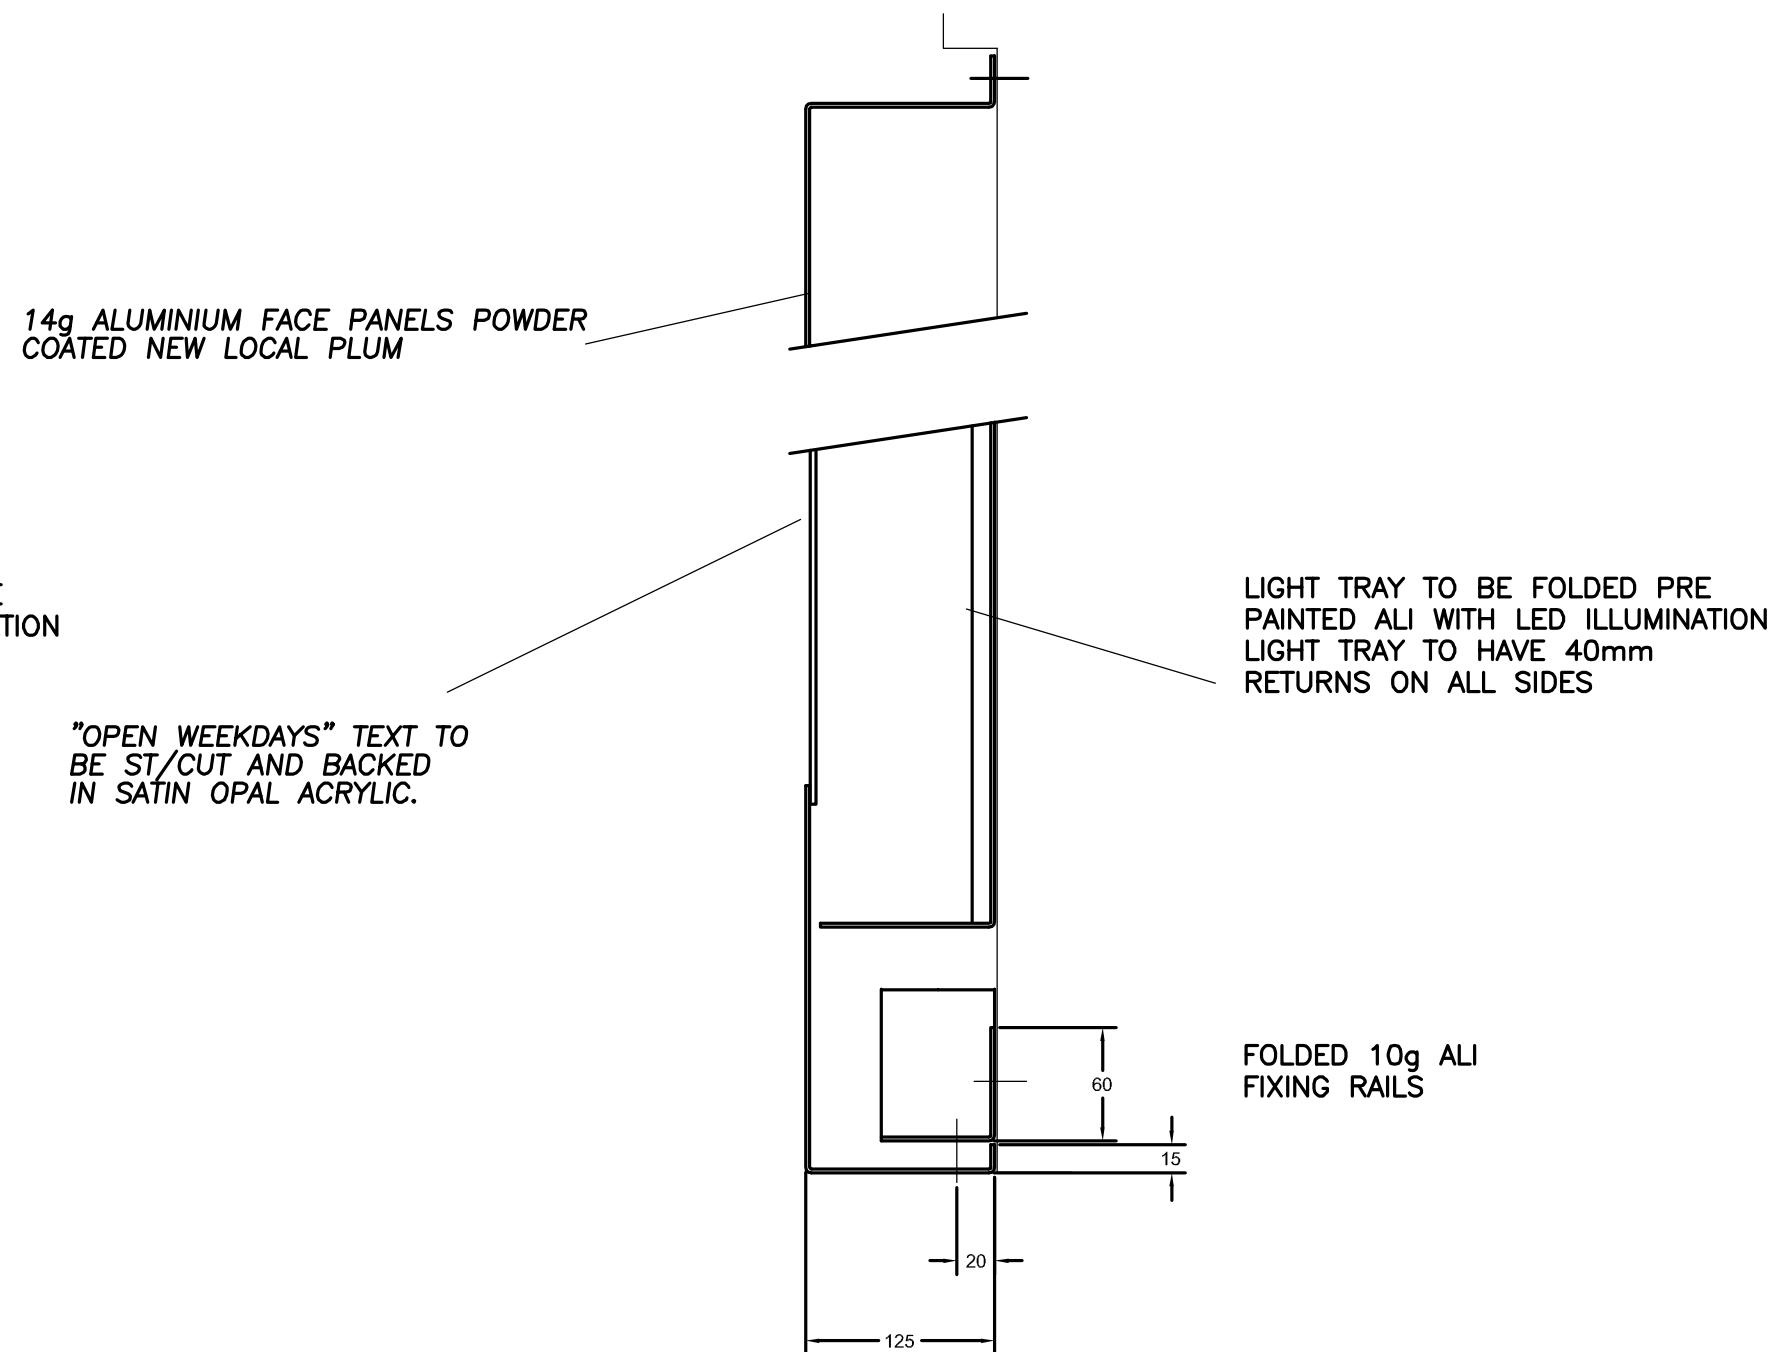

04 SECTION - LETTER & INTERNAL ILLUMINATION DETAIL
P11271 221 1:5



SCALE 1:5

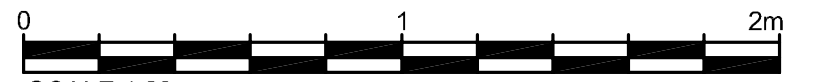

SCALE 1:20

A	10-10-12	General Amendments	
--	19-03-12	First issue	
Rev.	Date	Description	
		<div>architects project managers cost consultants northumberland house 303-306 high holborn london wc1v 7tz tel: 020 7440 8640 fax: 020 7440 8641</div> <div></div>	
Status			
PLANNING			
Project Title			
SAINSBURY'S LOCAL BLOOMSBURY SOUTHAMPTON ROW, WC1B 4DA SITE REF. 11271			
Drawing Title			
PROPOSED SIGNAGE ADVERTS APPLICATION			
Project Number		Drawing Number	Revision
P-11271		P-11271-221	A
Drawn	Checked	Scale	Date
NE	VA	As indicated @A1	14-03-12
The content of this drawing is the property of JLA Chartered Architects and may not be copied in whole or part without formal consent.			