




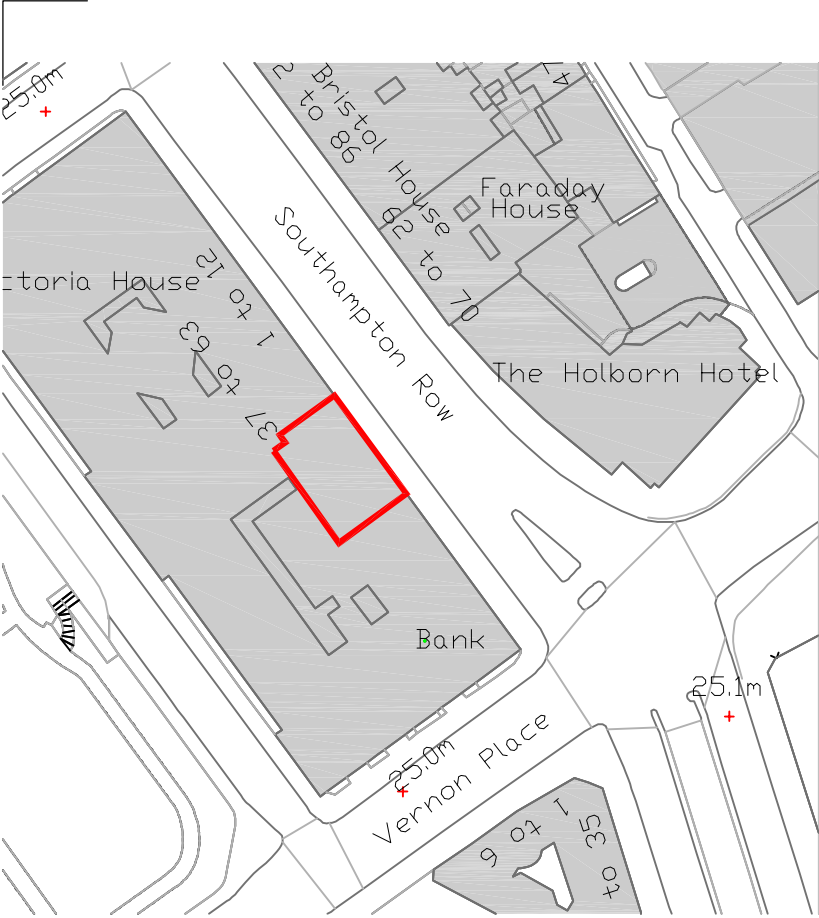


01 LOCATION PLAN
P11271 100 1:1250

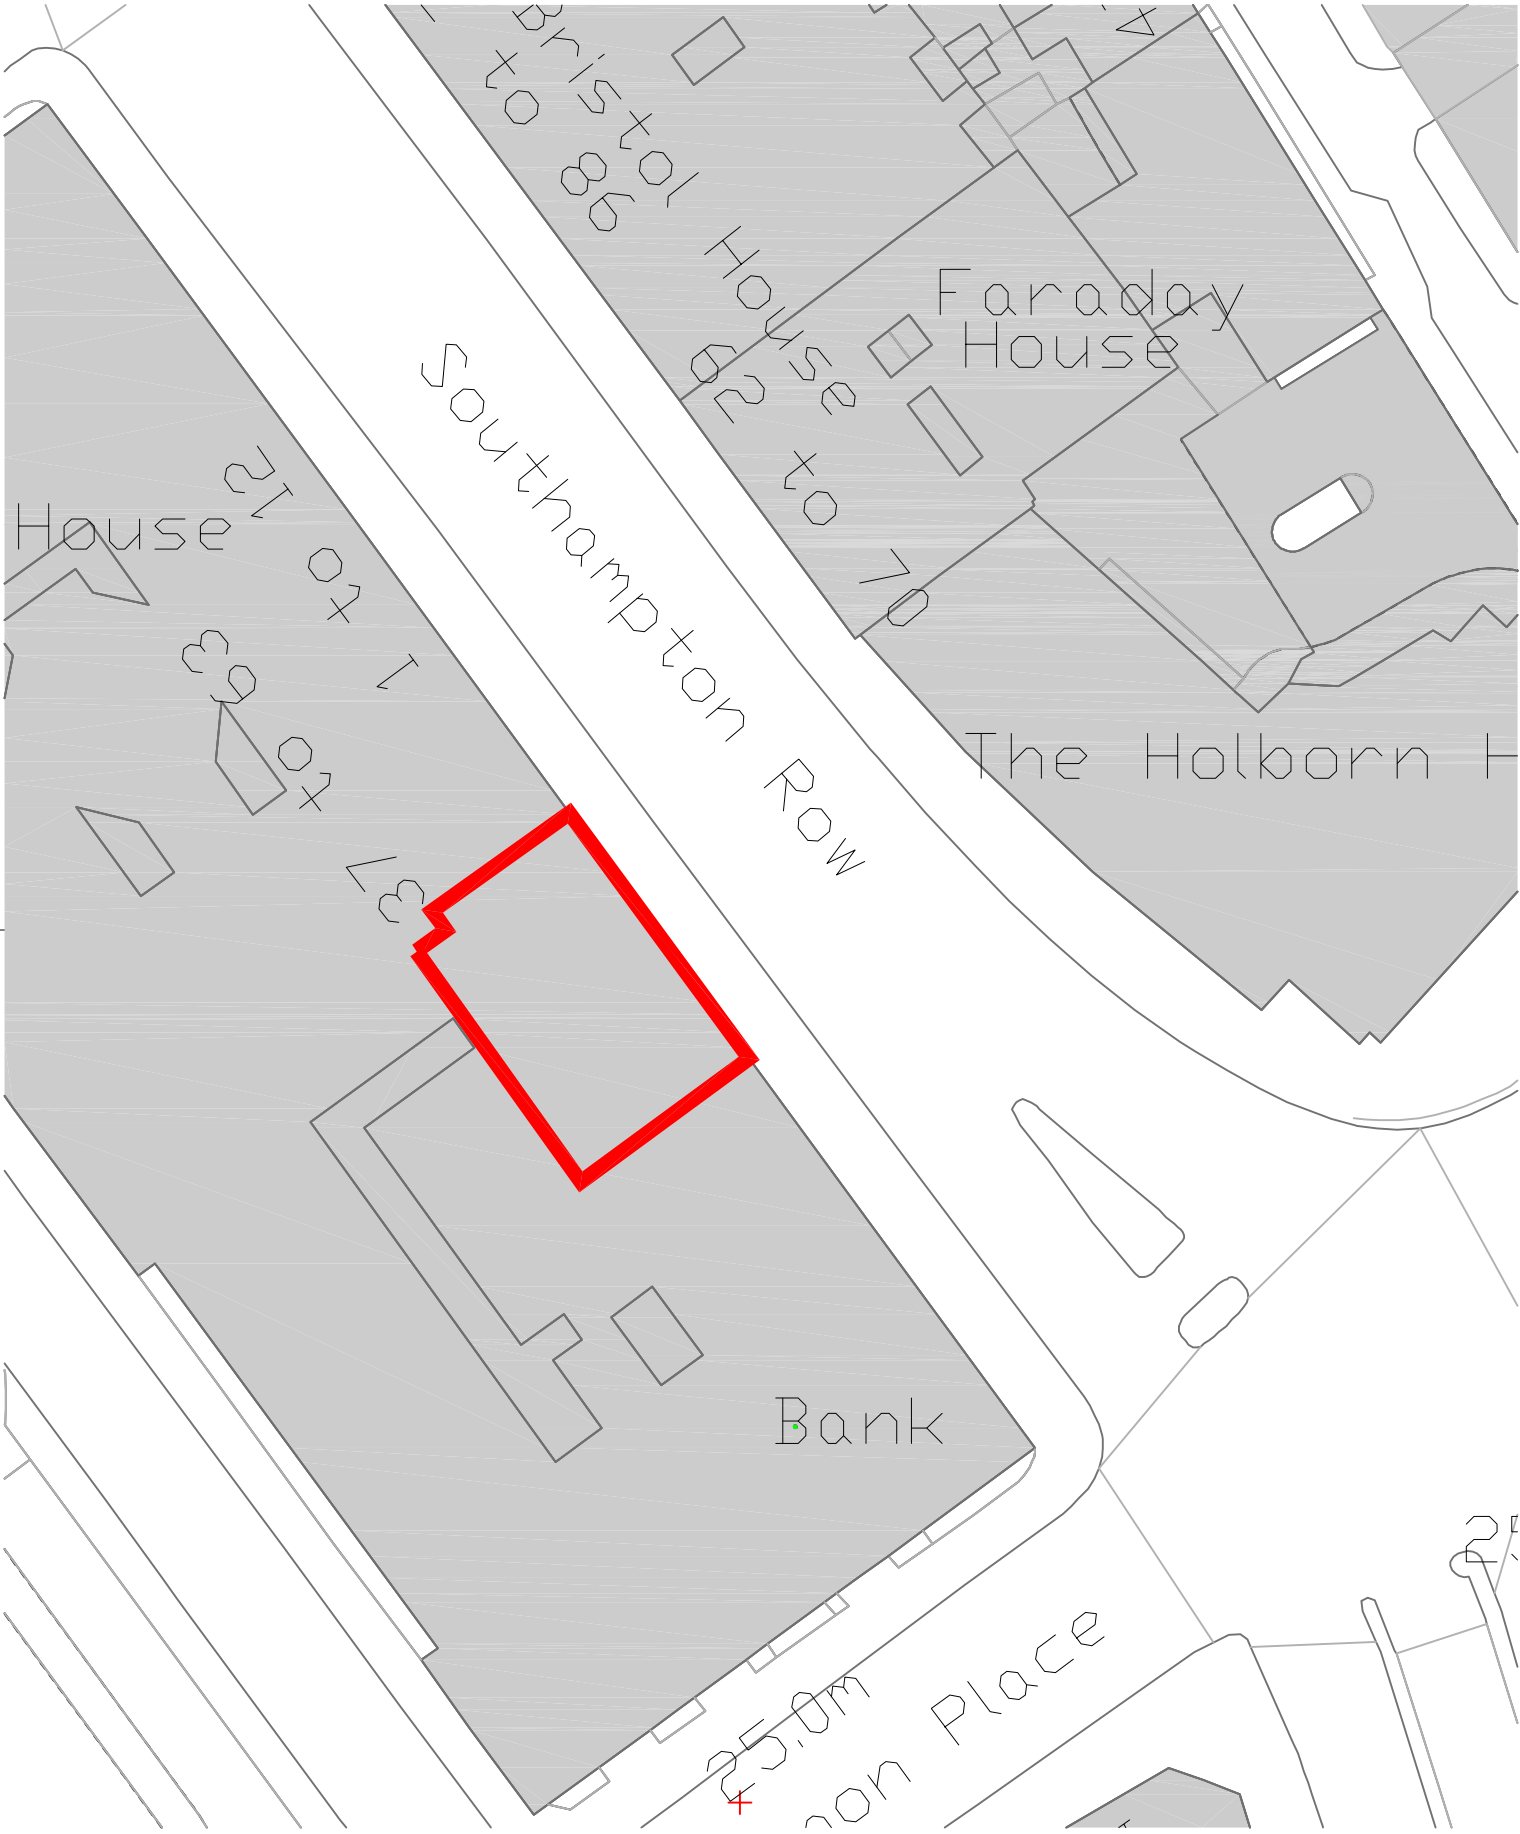

02 BLOCK PLAN
P11271 100 1:500

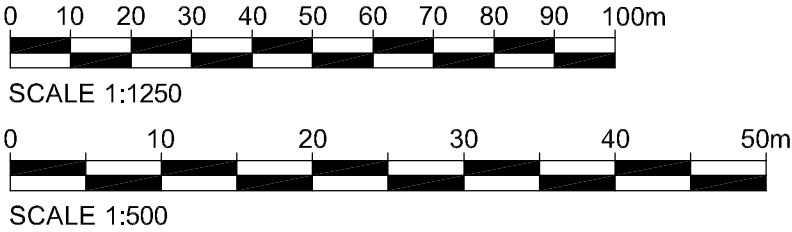

Notes:
Do not scale from this drawing. Contractors shall be responsible for the checking of all stated dimensions, with any anomalies being identified to the originator prior to any construction or fabrication works commencing.

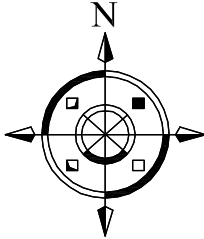

–	13-03-12	First issue	
Rev.	Date	Description	
architects project managers cost consultants northumberland house 303-306 high holborn london wc1v 7jz tel: 020 7440 8640 fax: 020 7440 8641			
Status	PLANNING		
Project Title	SAINSBURY'S LOCAL BLOOMSBURY SOUTHAMPTON ROW, WC1B 4DA SITE REF. 11271		
Drawing Title	LOCATION & BLOCK PLAN		
Project Number	Drawing Number	Revision	
P-11271	P-11271-100	-	
Drawn	Checked	Scale	Date
NE	VA	As indicated @A3	13-03-12
The content of this drawing is the property of JLA Chartered Architects and may not be copied in whole or part without formal consent.			