



D-001-01 EXTERNAL ELEVATION OF UNIT 19 LIVING ROOM AND FRONT DOOR

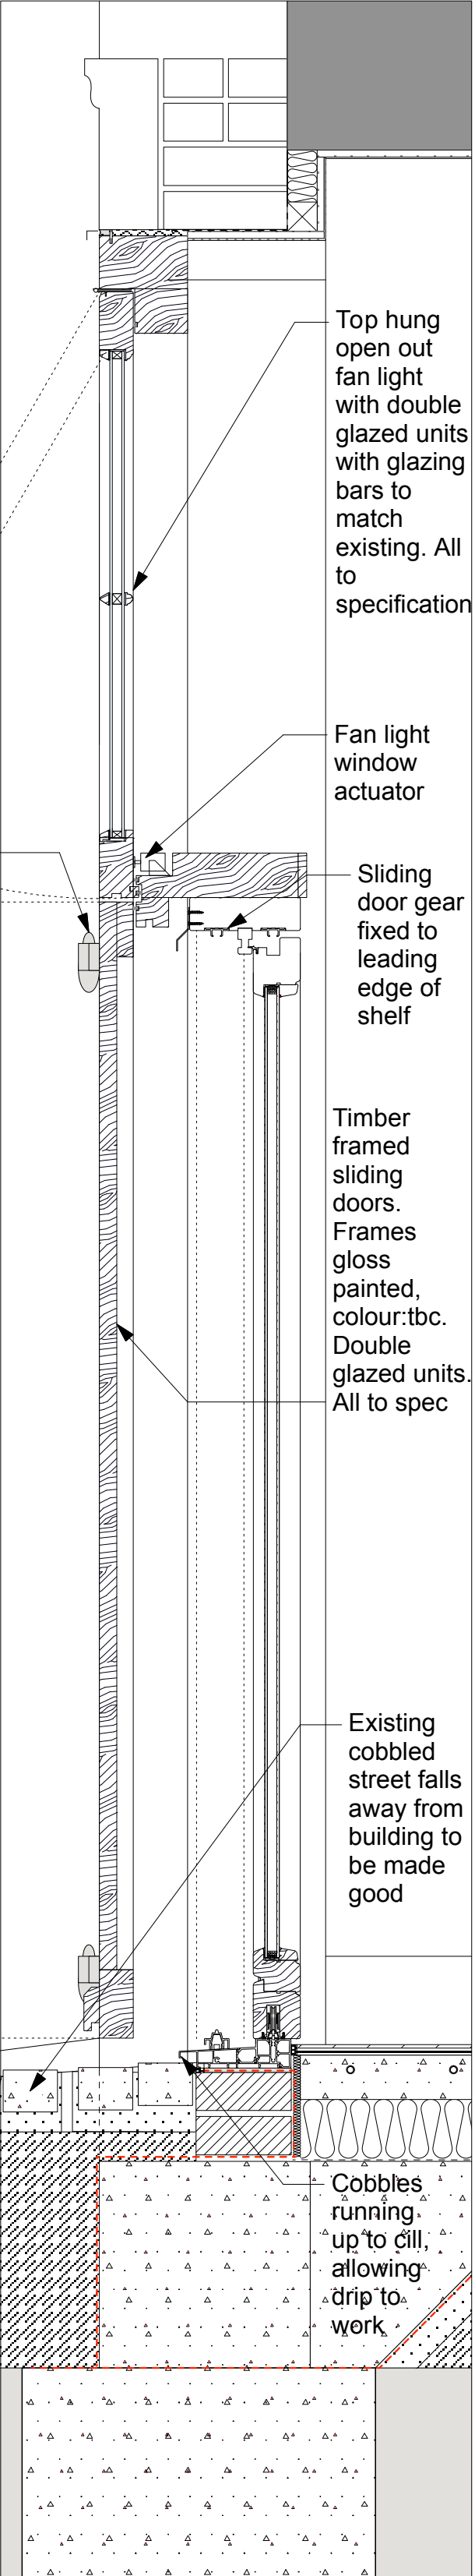

D-001-02 SECTION THROUGH LIVING ROOM DOORS/SHUTTERS

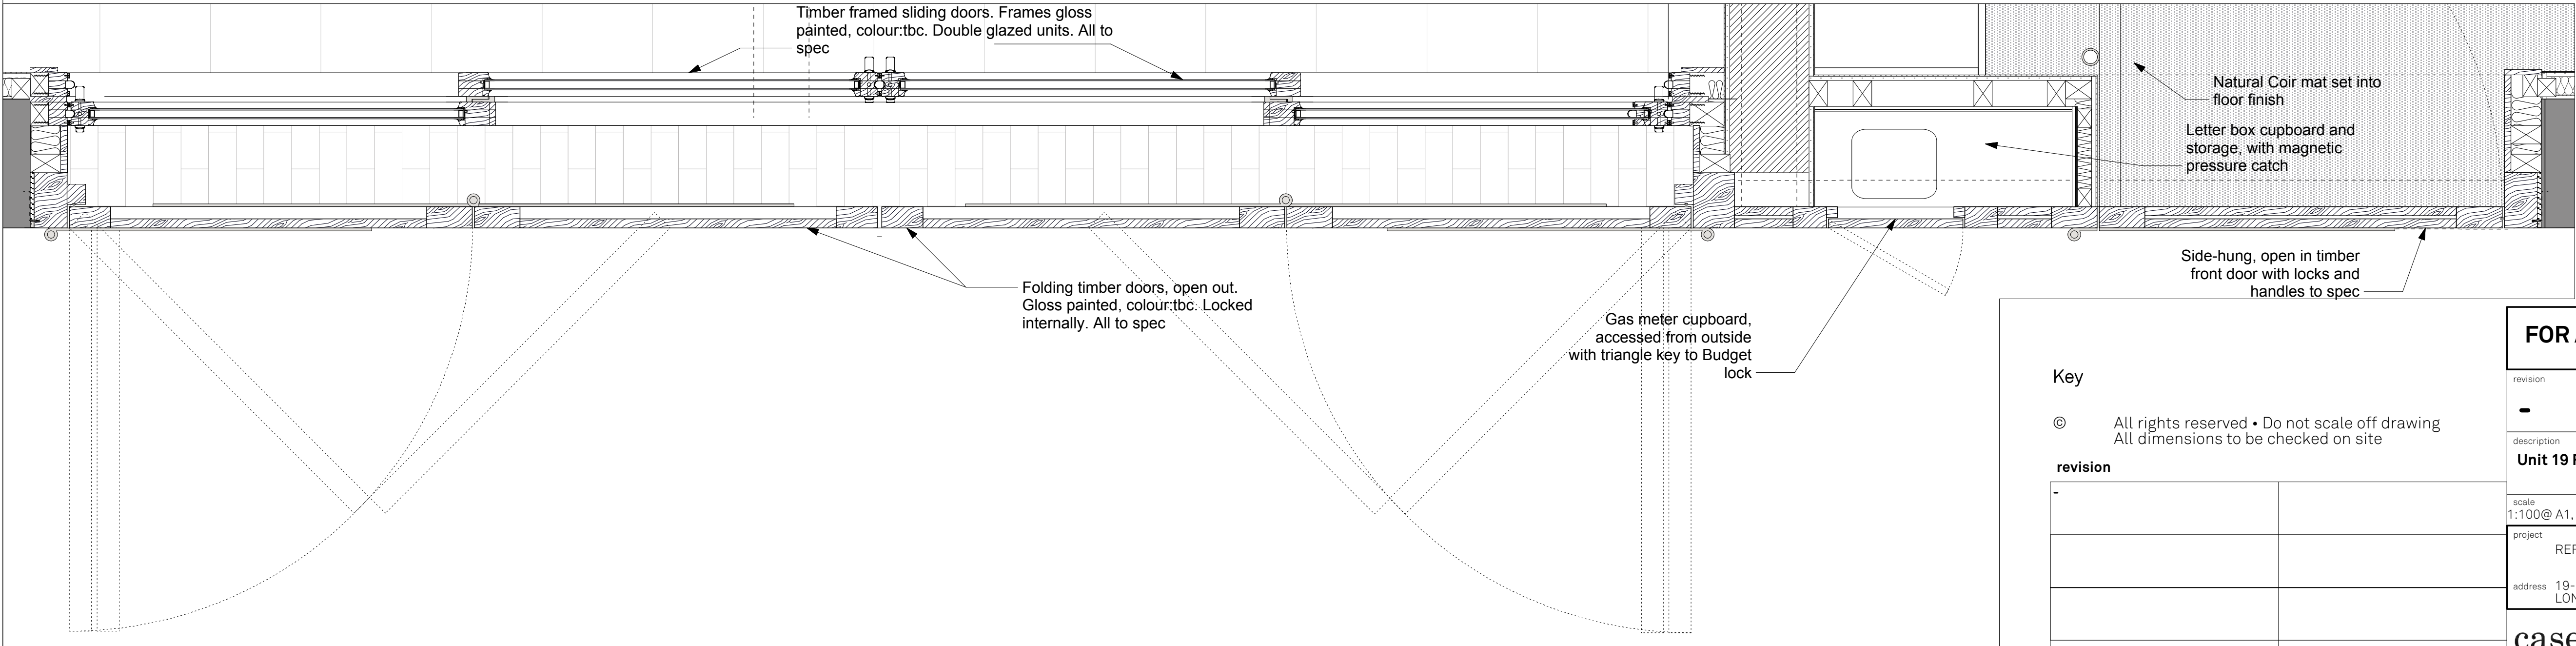

D-001-03 LOW-LEVEL PLAN OF LIVING ROOM DOORS/SHUTTERS

Key

© All rights reserved • Do not scale off drawing  
All dimensions to be checked on site

revision


FOR APPROVAL

revision

-

description

Unit 19 Front Door Details

drawing

08-02-D-001

scale

1:100@ A1, 1:10@A1,1:5@A1,1:1@A1

date

October 2012

project

REFURBISHMENT

client

Warren Mews Ltd  
Ockham House  
Silver Hill  
Hurst Green  
Etchingham  
TN19 7QE

address

19-23 Colonnade Mews  
LONDON WC1N 1JA

caseyferroarchitects

Studio 36, Bickerton House, 25 Bickerton Road London N19 5JT  
Tel: 00 44 20 72726005