



D-002-01 INTERNAL ELEVATION OF UNIT 19 LIVING ROOM AND FRONT DOOR

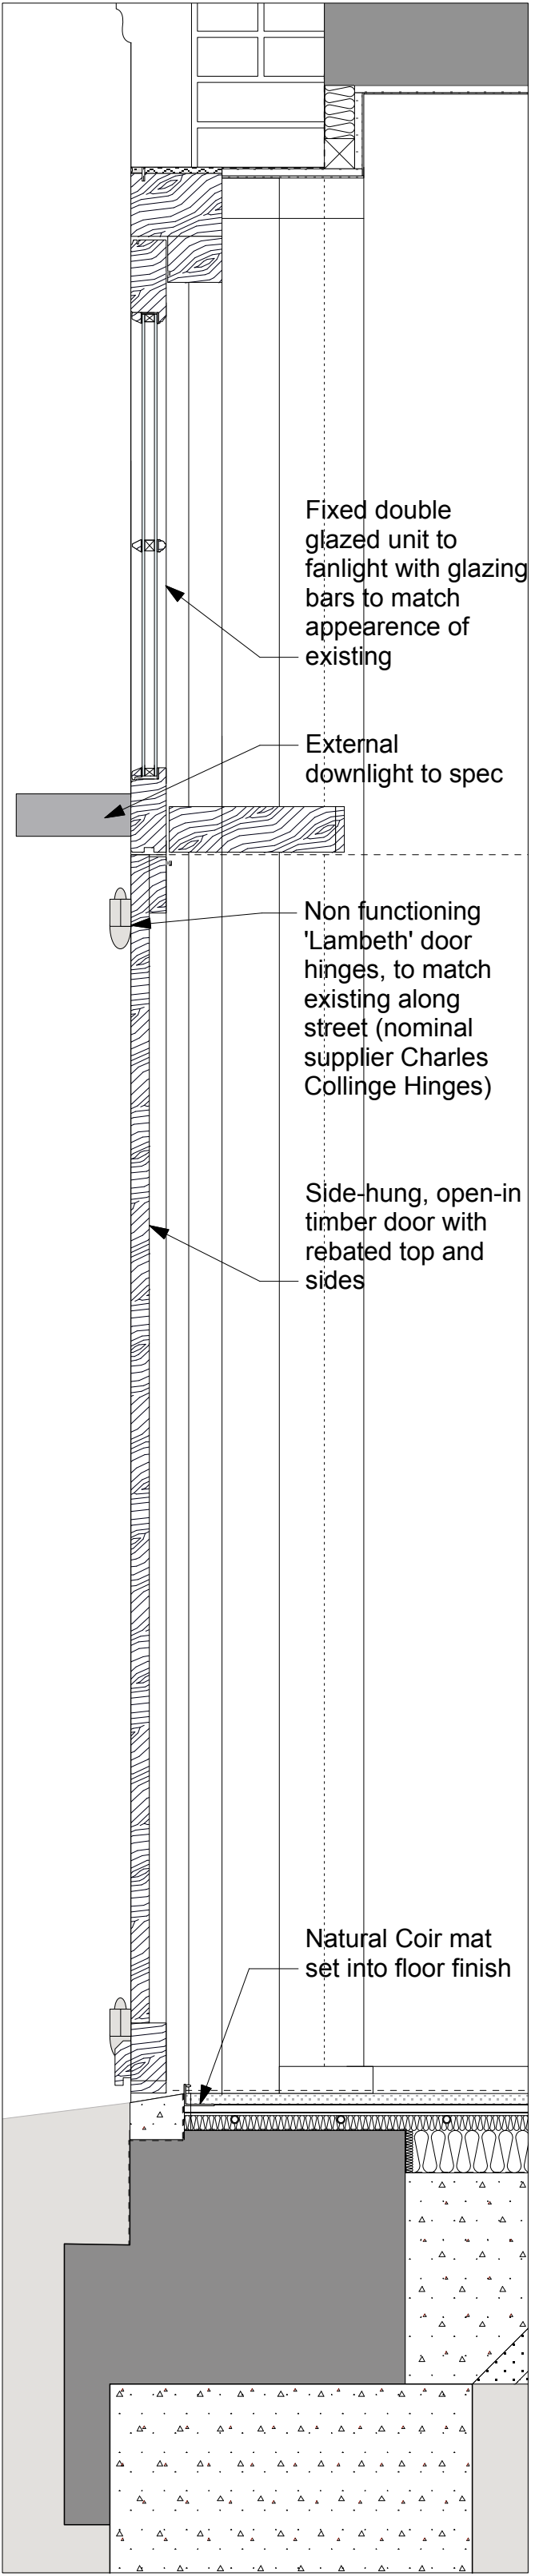

D-002-02 SECTION THROUGH FRONT DOOR

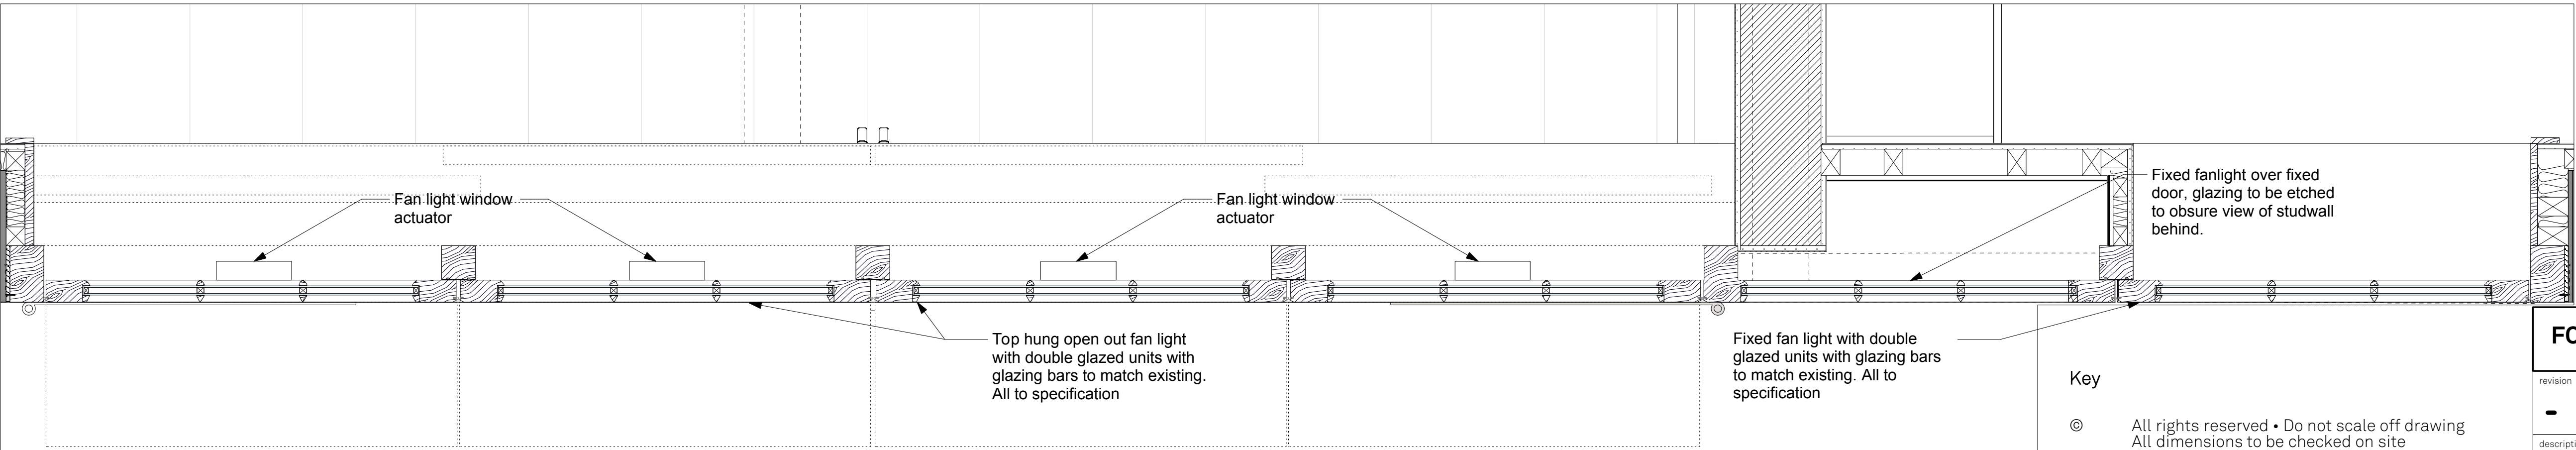

D-002-03 HIGH-LEVEL PLAN OF LIVING ROOM FANLIGHTS

Key
© All rights reserved • Do not scale off drawing
All dimensions to be checked on site

revision	
-	

FOR APPROVAL

revision

-

description

Unit 19 Front Door Details 02

scale

1:100@ A1, 1:10@A1,1:5@A1,1:1@A1

project

REFURBISHMENT

address

19-23 Colonnade Mews
LONDON WC1N 1JA

drawing

08-02-D-002

date

October 2012

client

Warren Mews Ltd
Ockham House
Silver Hill
Hurst Green
Etchingam
TN19 7QE

caseyferroarchitects

Studio 36, Bickerton House, 25 Bickerton Road London N19 5JT
Tel: 00 44 20 72726005