



D-004-01 EXTERNAL ELEVATION OF UNIT 21 FRONT DOOR

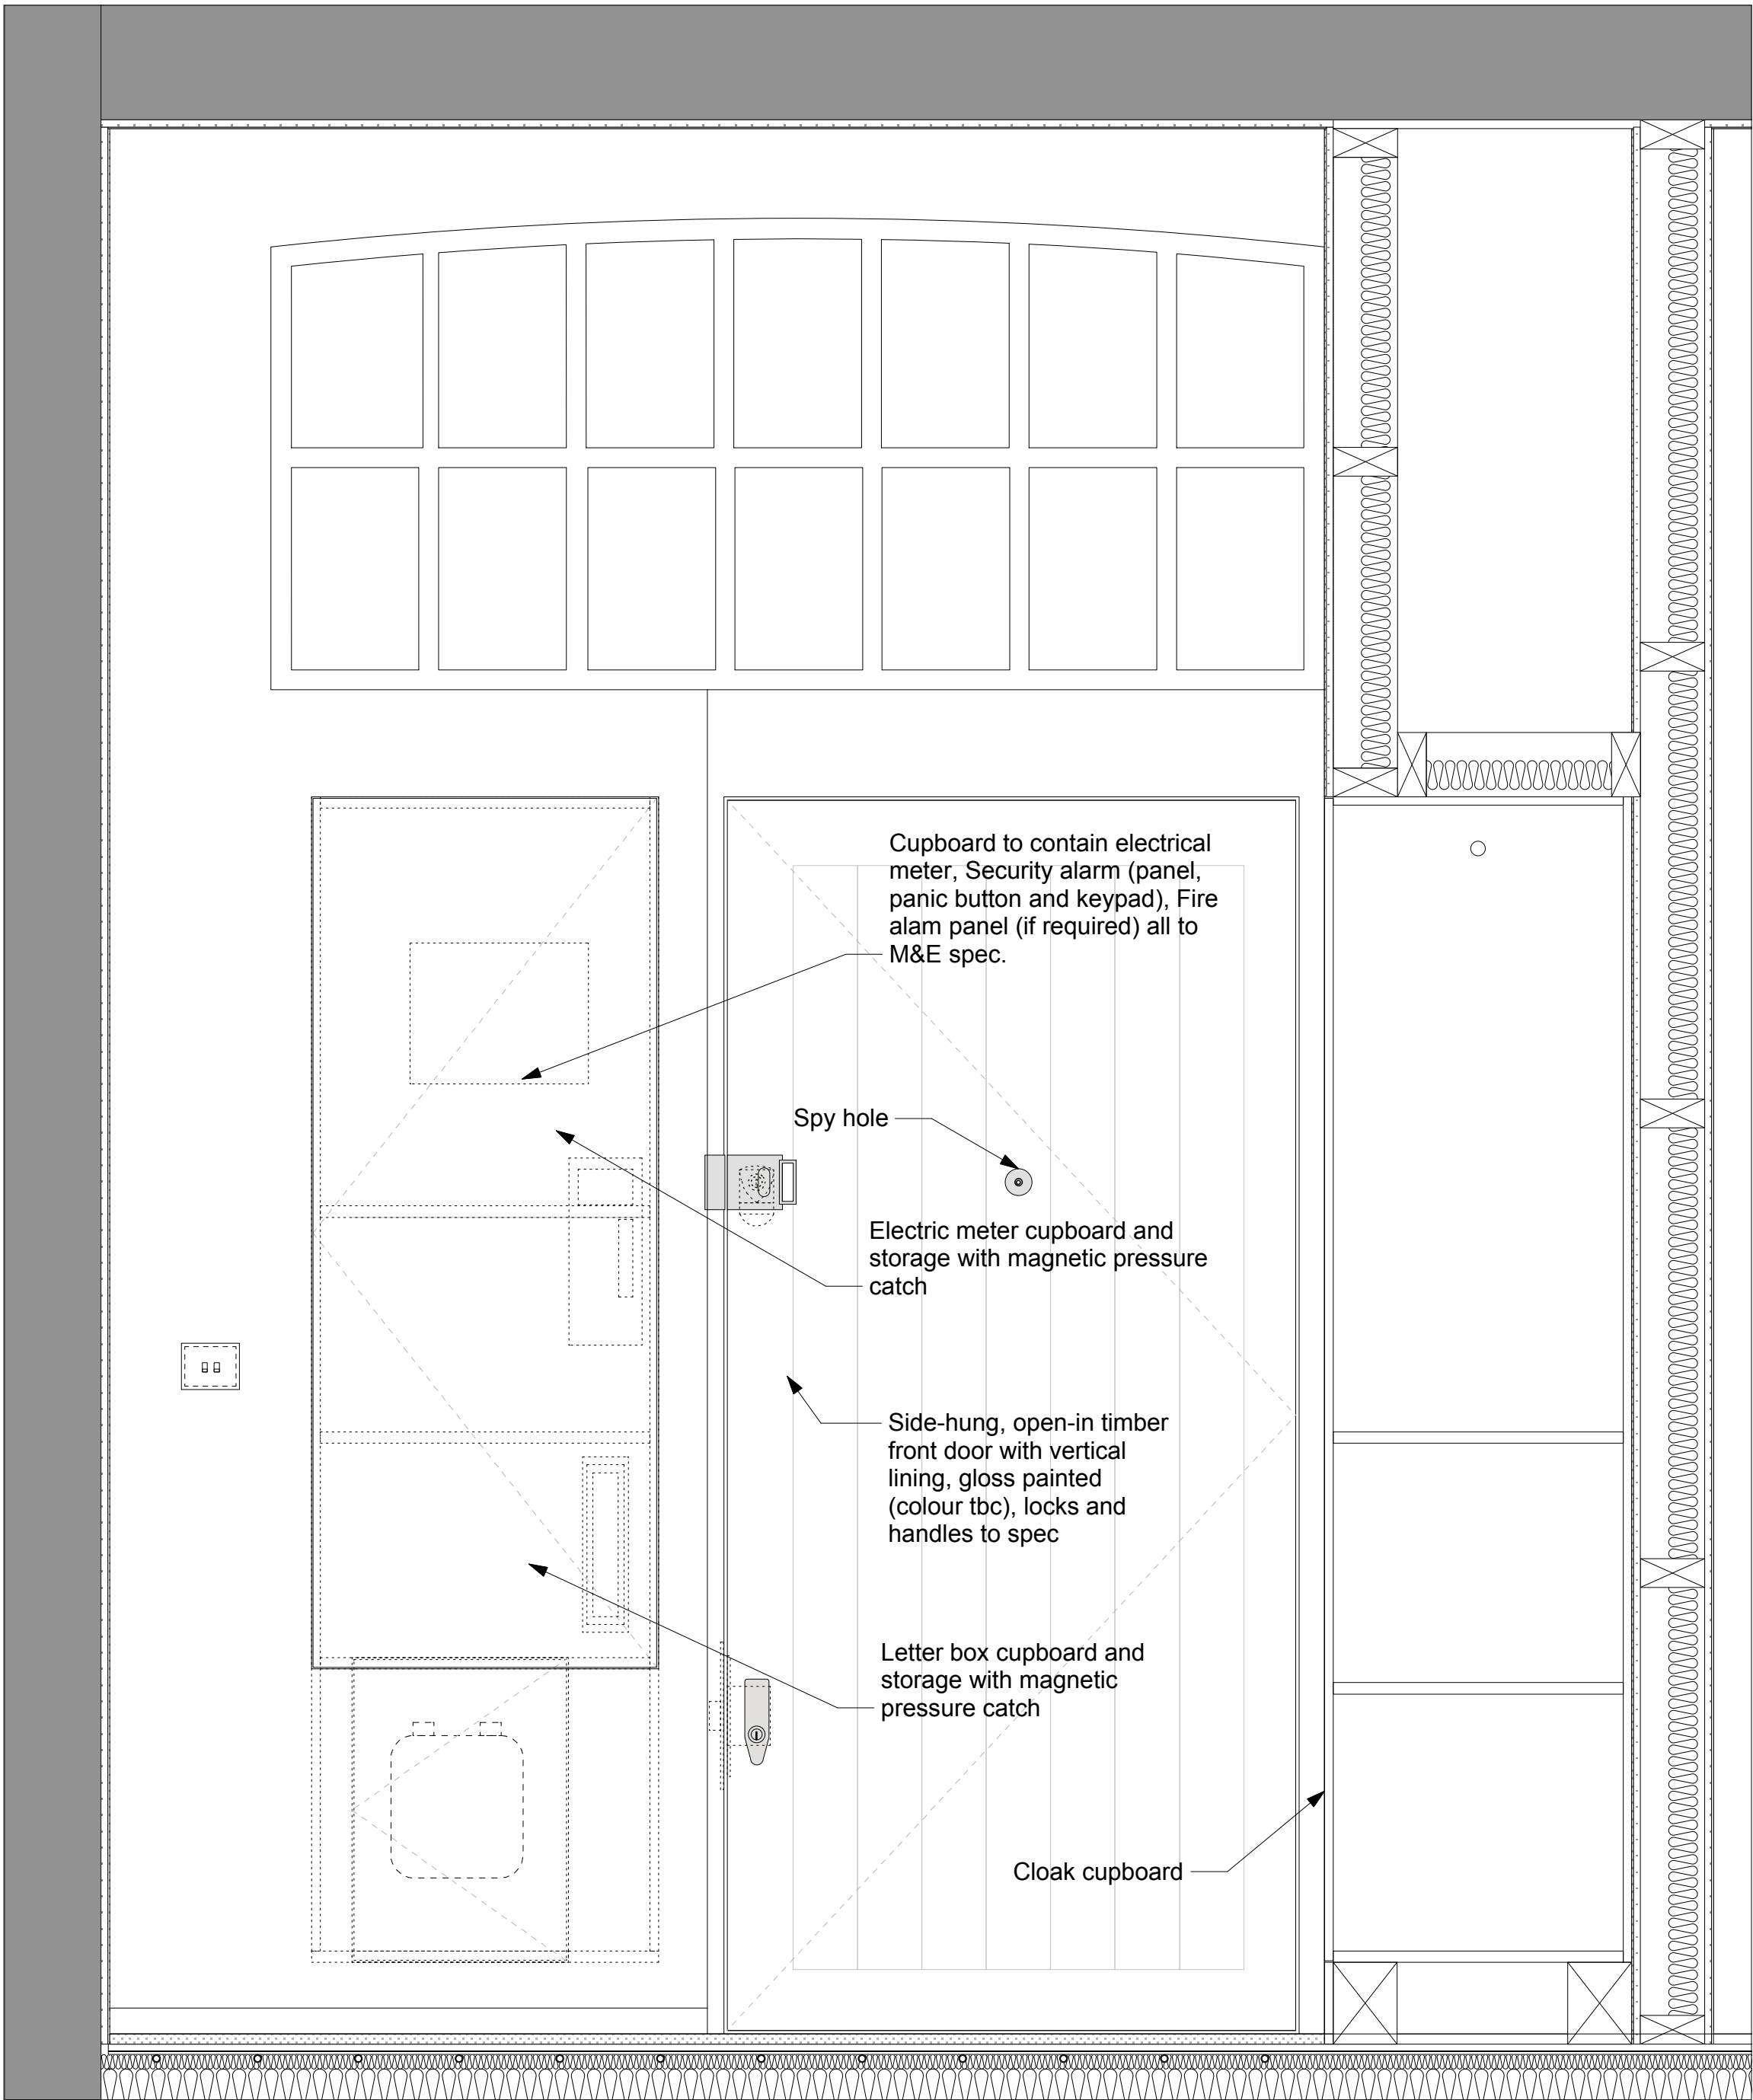


D-004-02 INTERNAL ELEVATION OF UNIT 21 FRONT DOOR

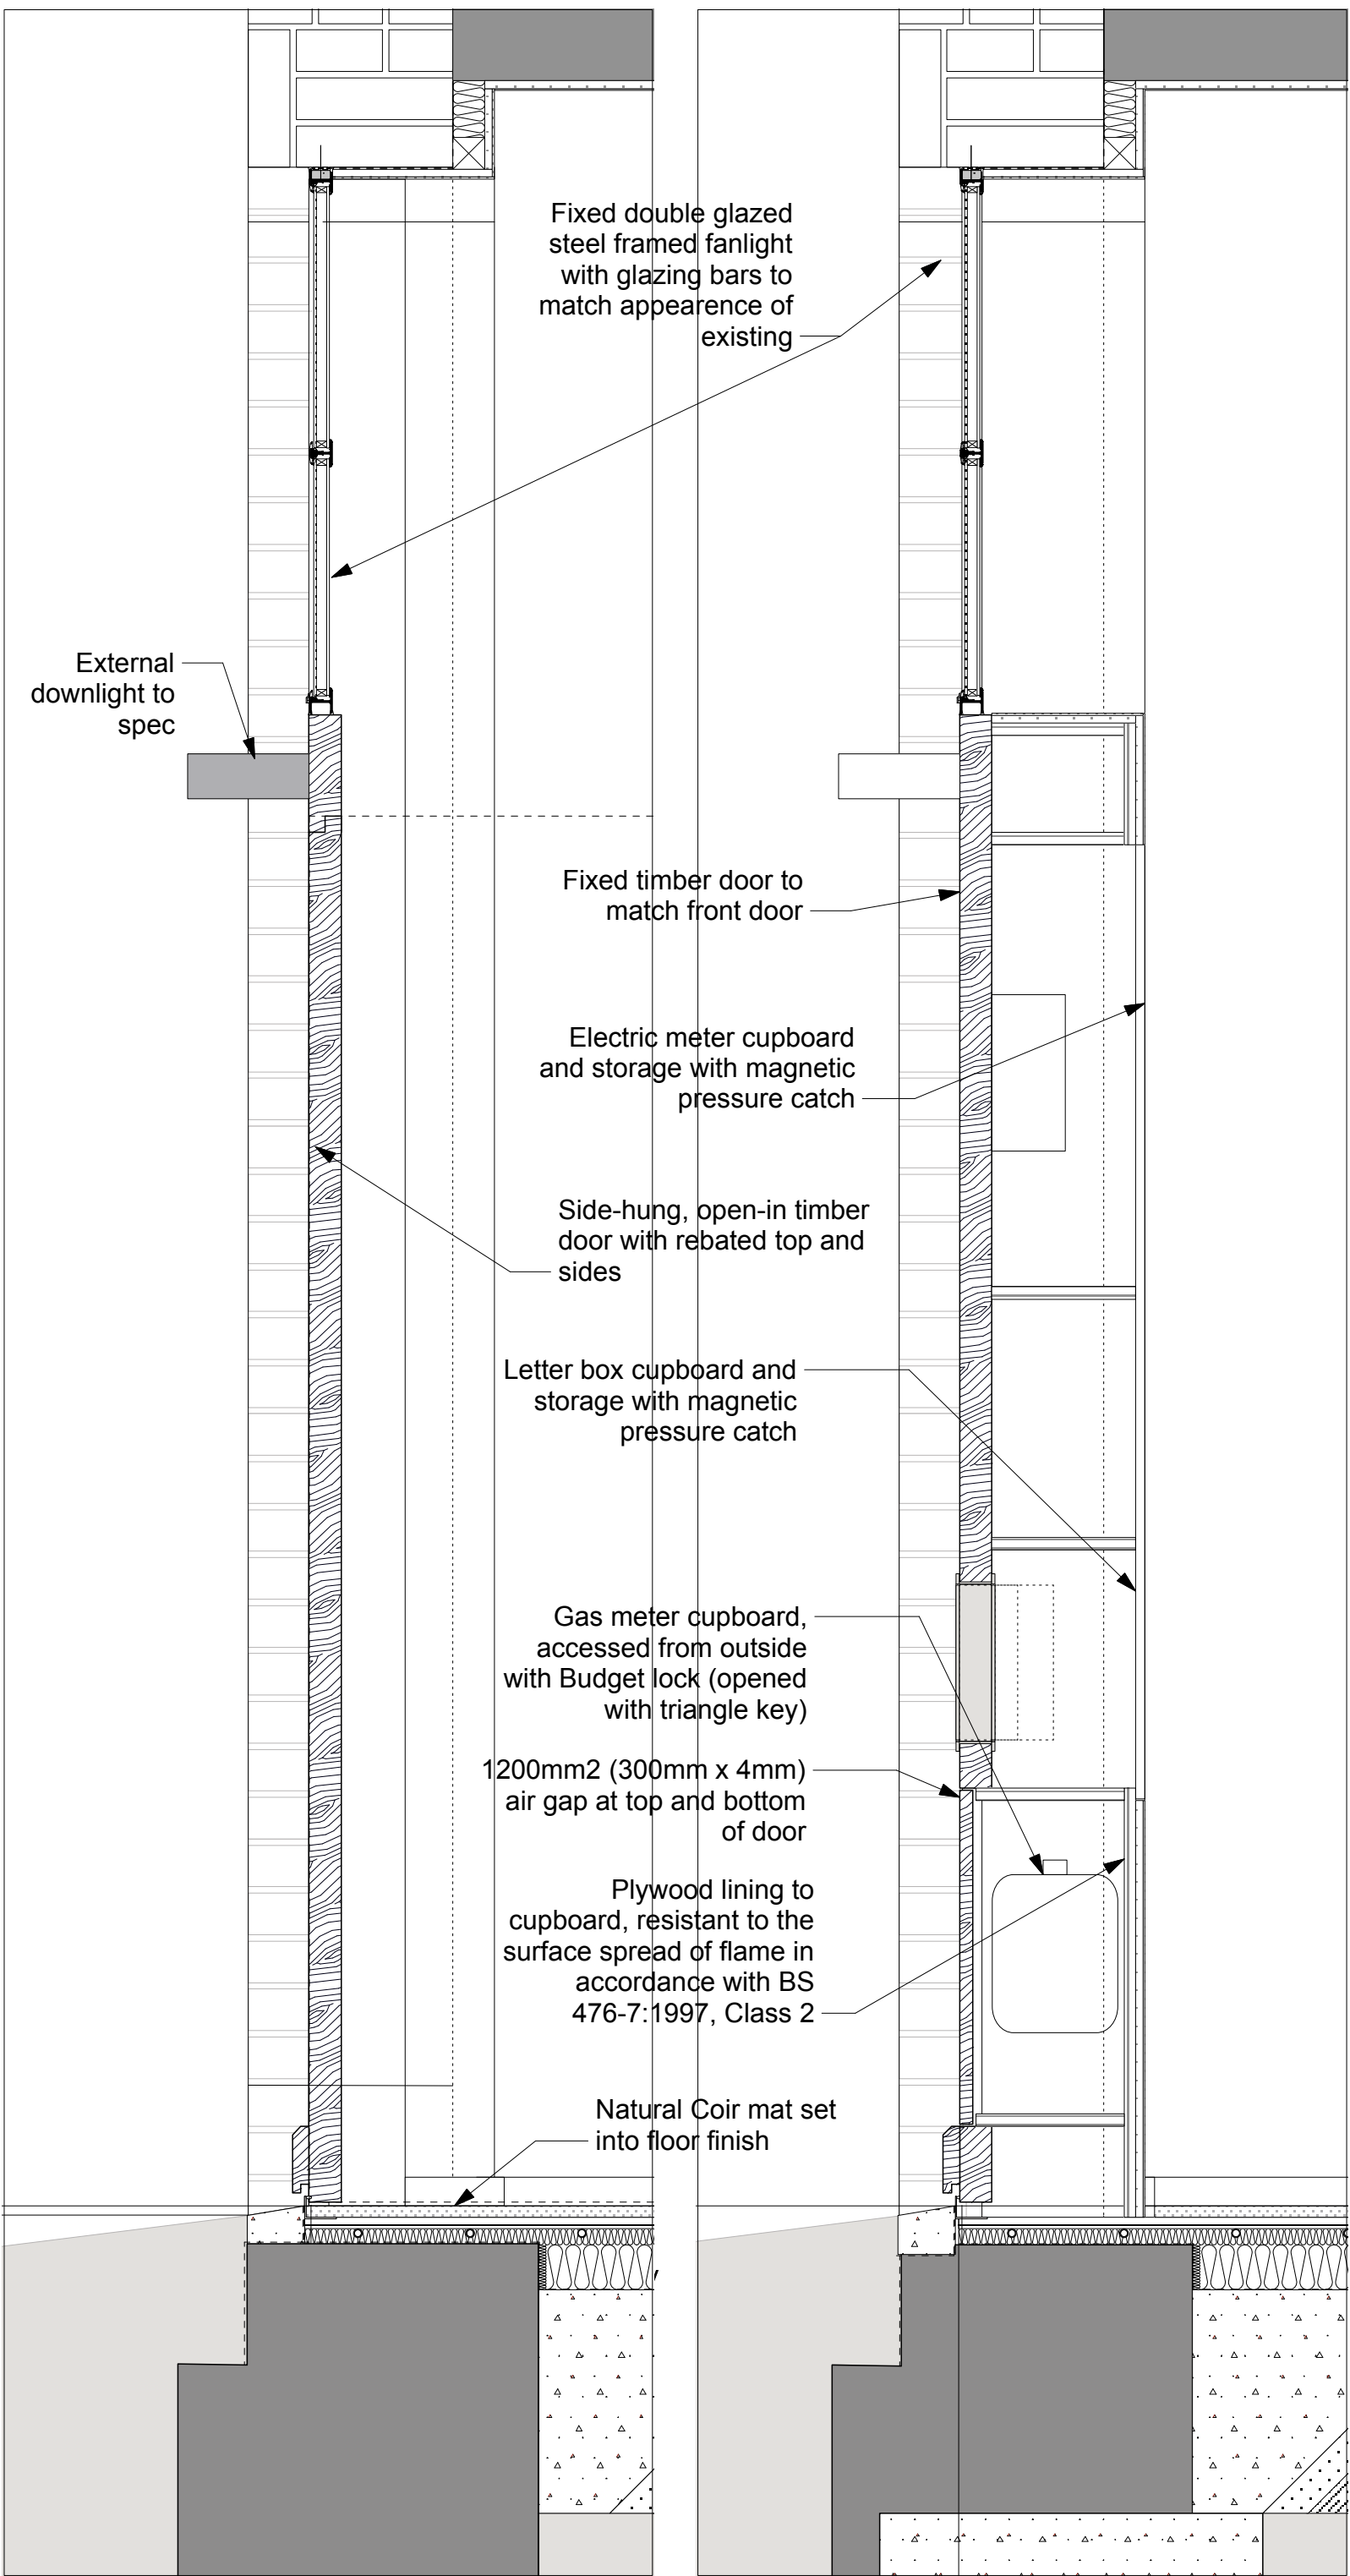


D-004-03 SECTION THROUGH FRONT DOOR


D-004-04 SECTION THROUGH FIXED SECTION OF FRONT DOOR

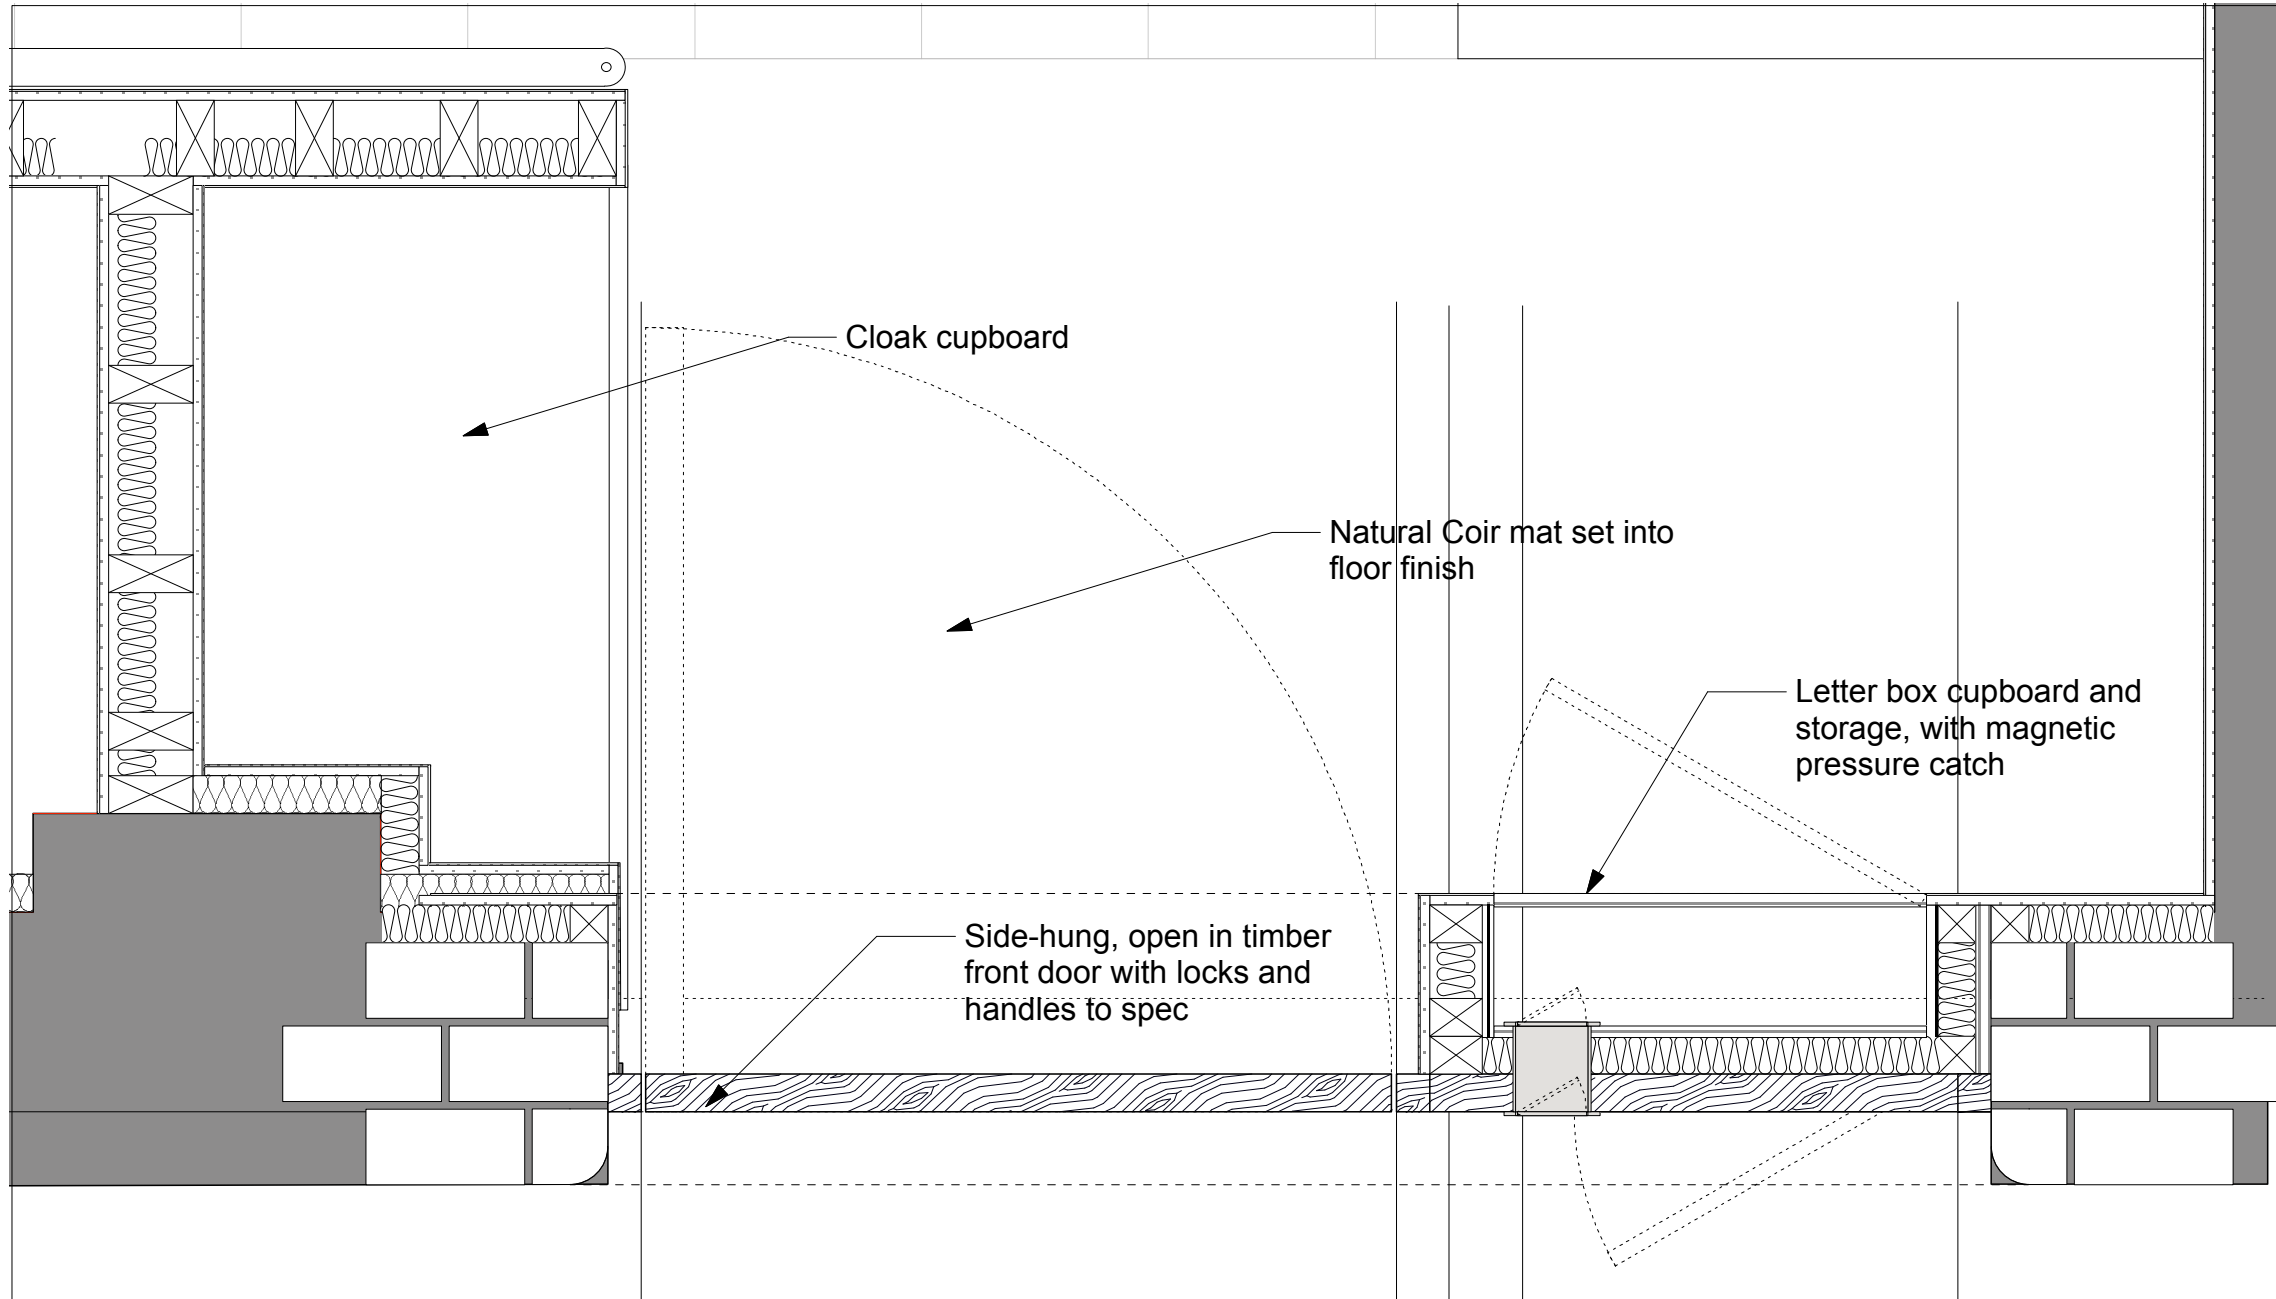

D-004-05 LOW-LEVEL PLAN OF FRONT DOOR

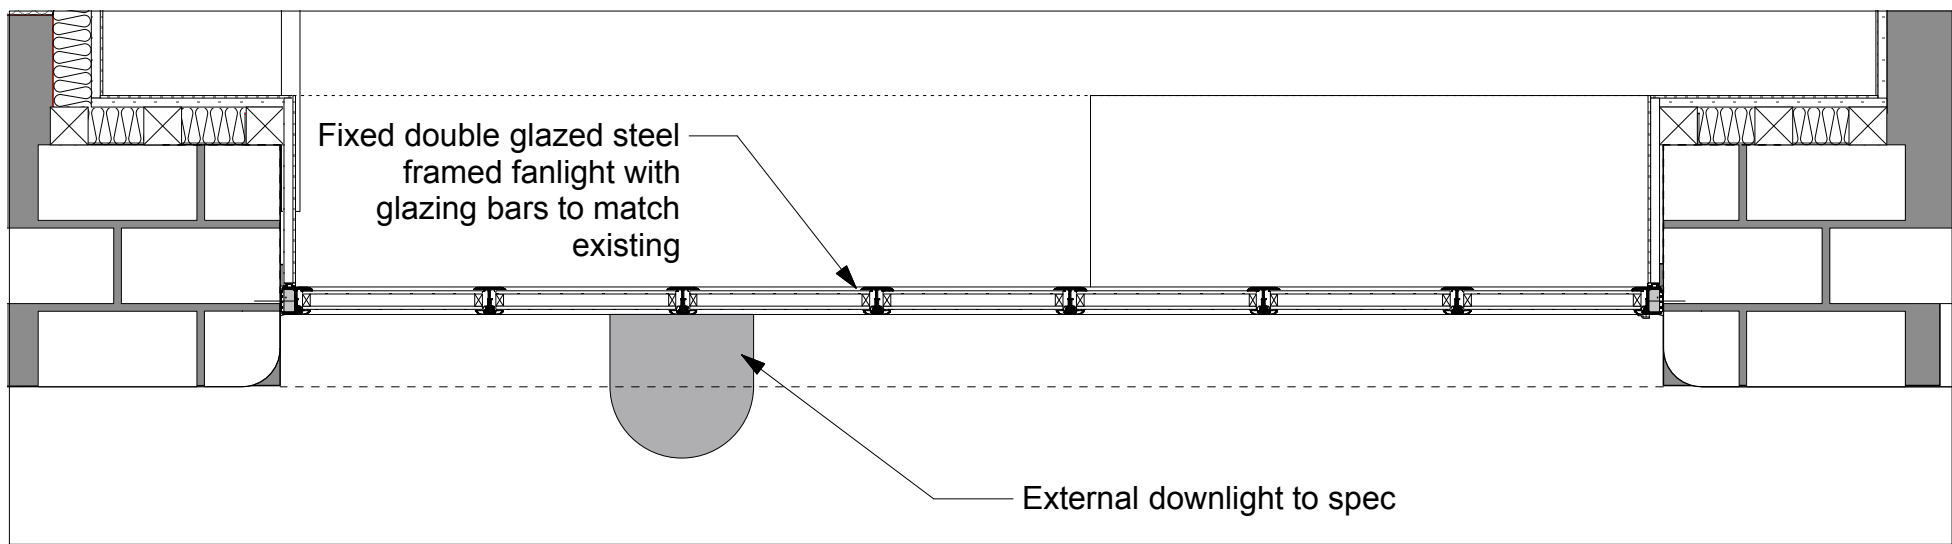

D-004-06 HIGH-LEVEL PLAN OF FRONT DOOR FAN LIGHT

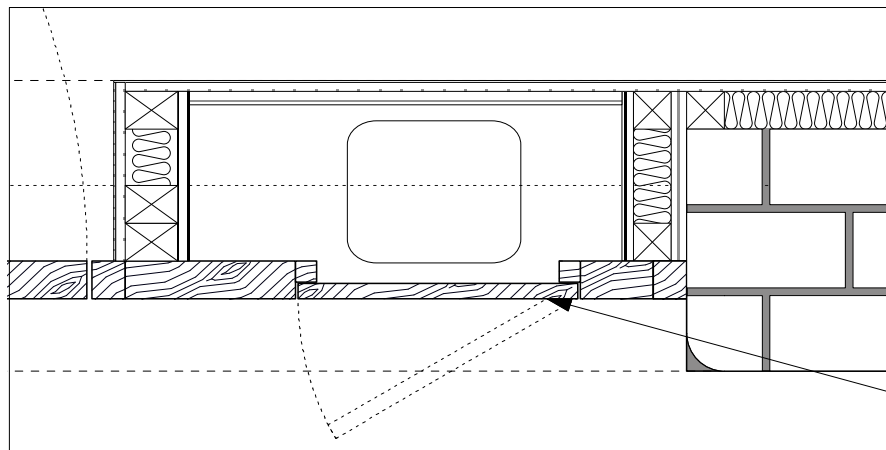

D-004-07 PLAN OF FRONT DOOR GAS METER CUPBOARD

© All rights reserved • Do not scale off drawing
All dimensions to be checked on site

FOR APPROVAL	
revision	
description	drawing
Unit 21 Front Door Details	08-02-D-004
scale	date
1:100@ A1, 1:10@A1, 1:5@A1, 1:1@A1	October 2012
project	client
REFURBISHMENT	Warren Mews Ltd
	Ockham House
	Silver Hill
	Hurst Green
	Etchingam
	TN19 7QE
address	19-23 Colonnade Mews
	LONDON WC1N 1JA
caseyferroarchitects	
Studio 36, Bickerton House, 25 Bickerton Road London N19 5JT	
Tel: 00 44 20 72726005	