



D-005-01 EXTERNAL ELEVATION OF UNIT 23 FRONT DOOR

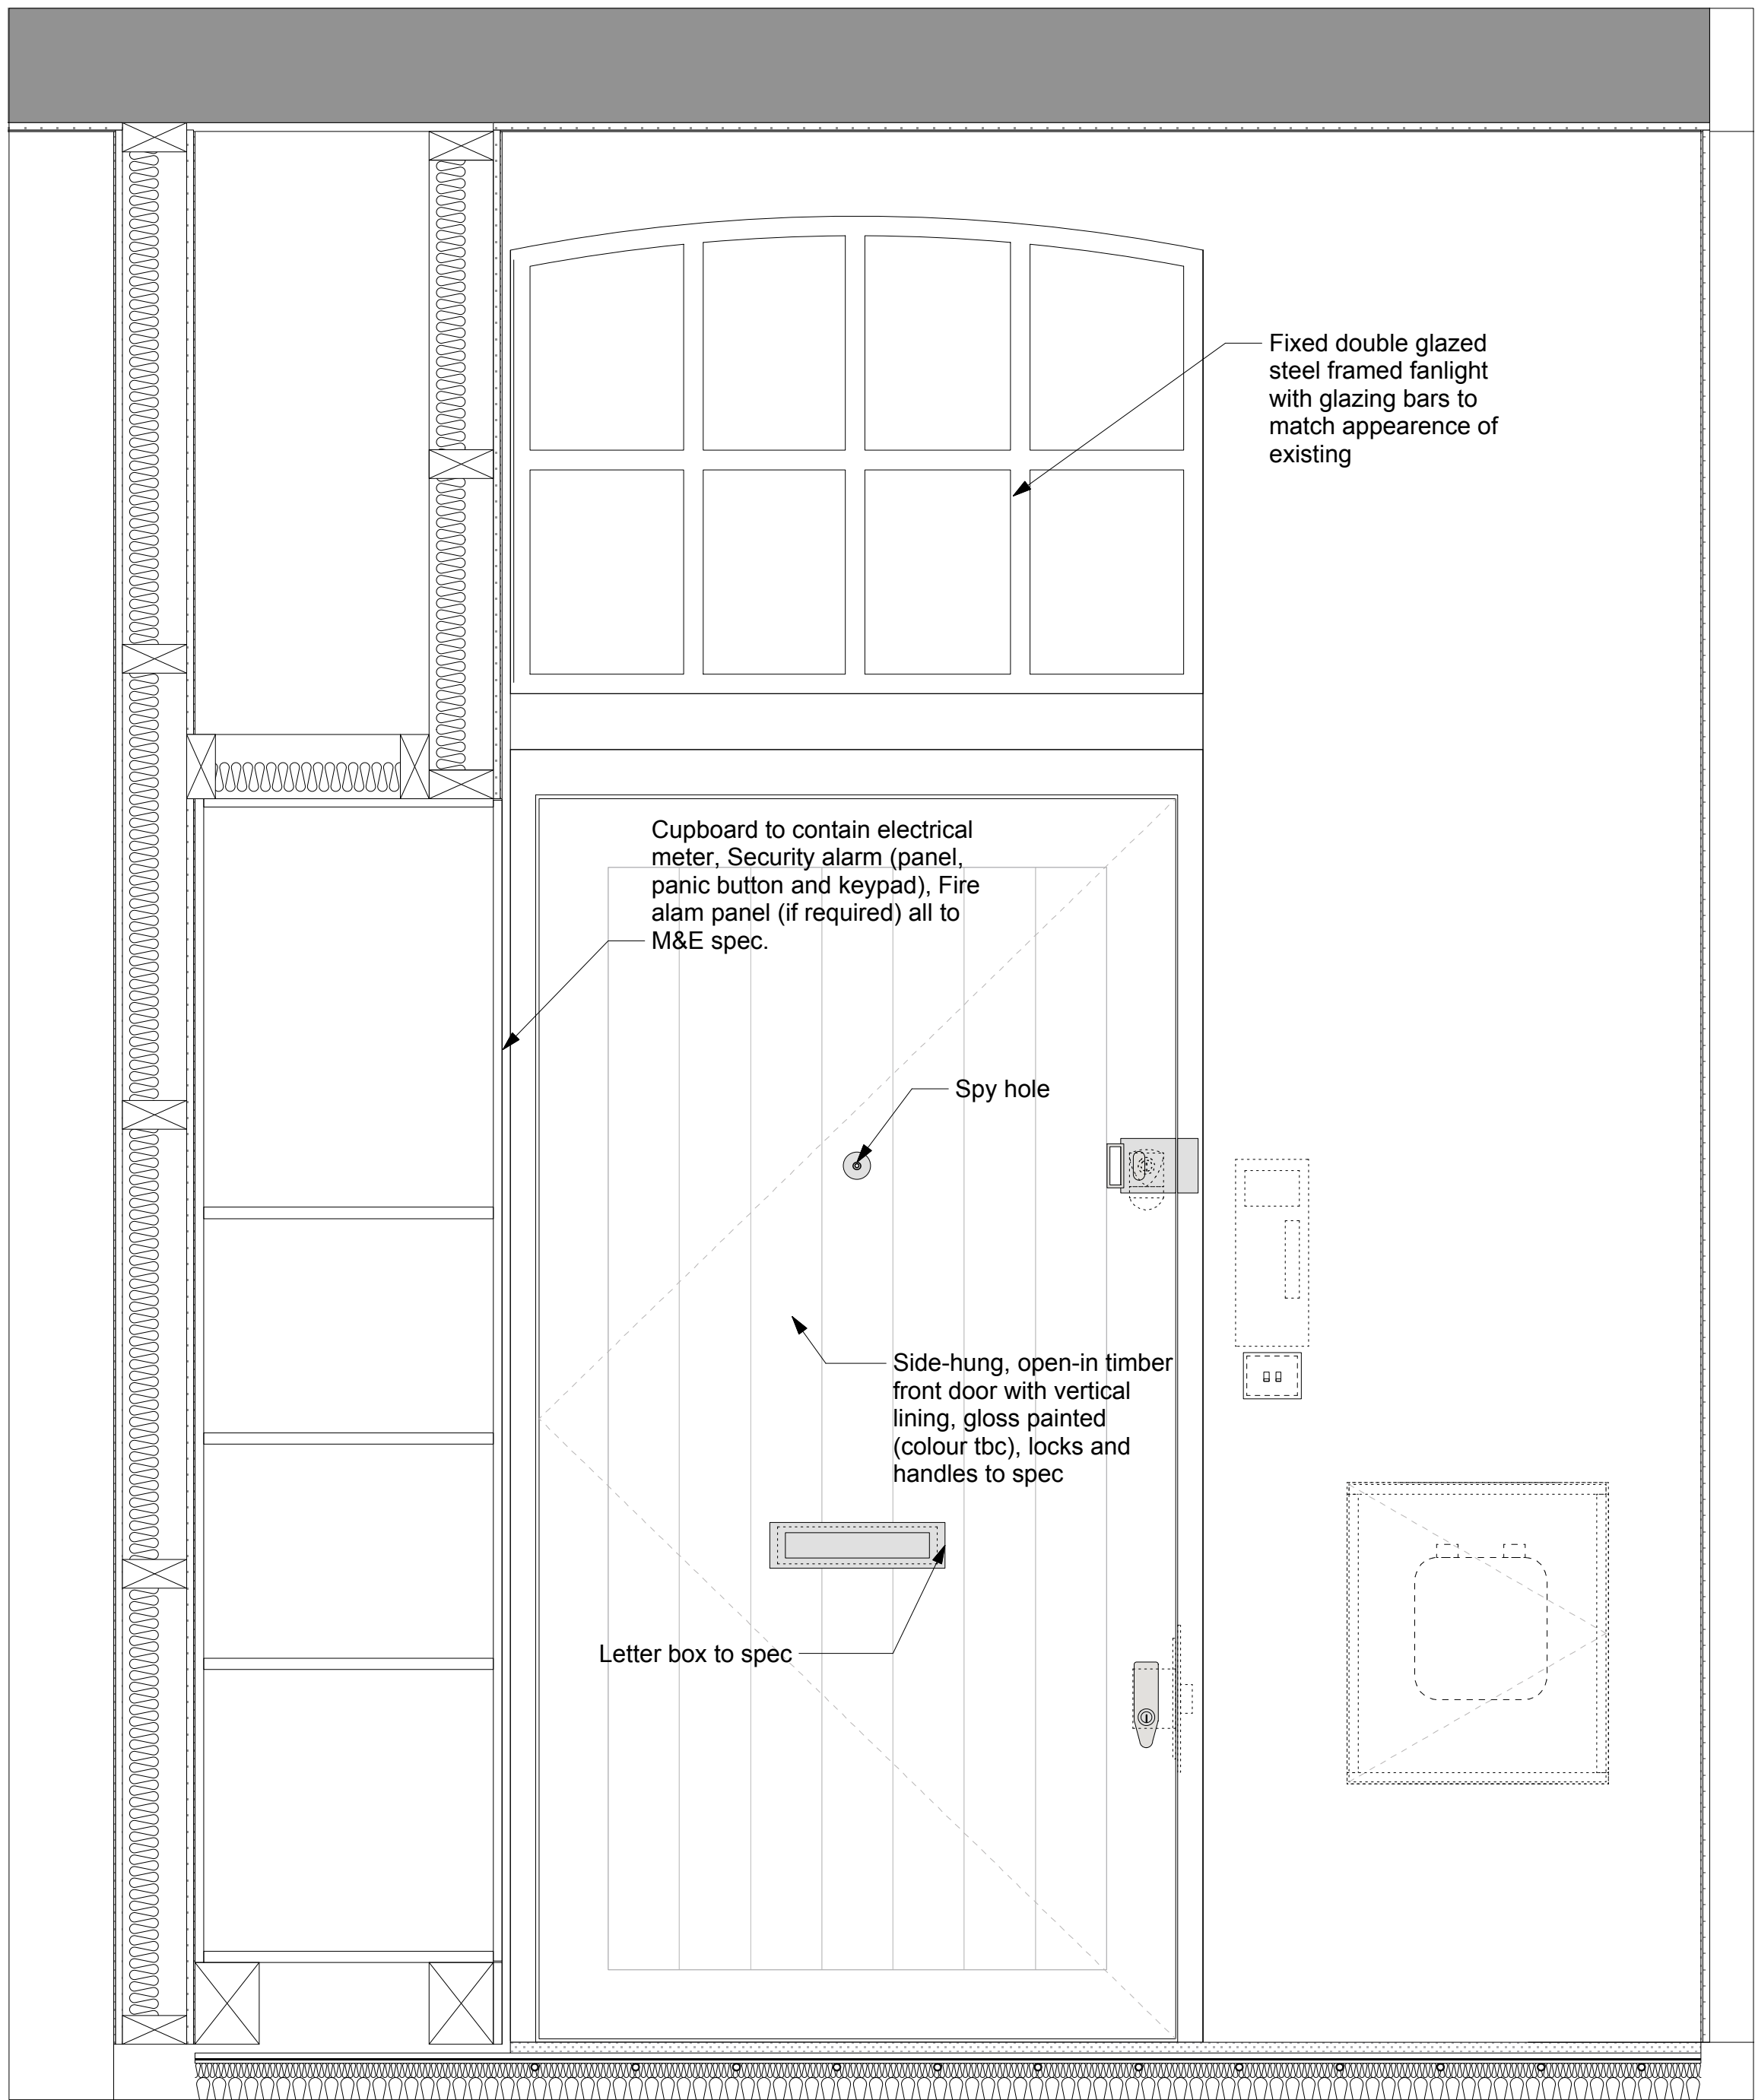


D-005-02 INTERNAL ELEVATION OF UNIT 23 FRONT DOOR

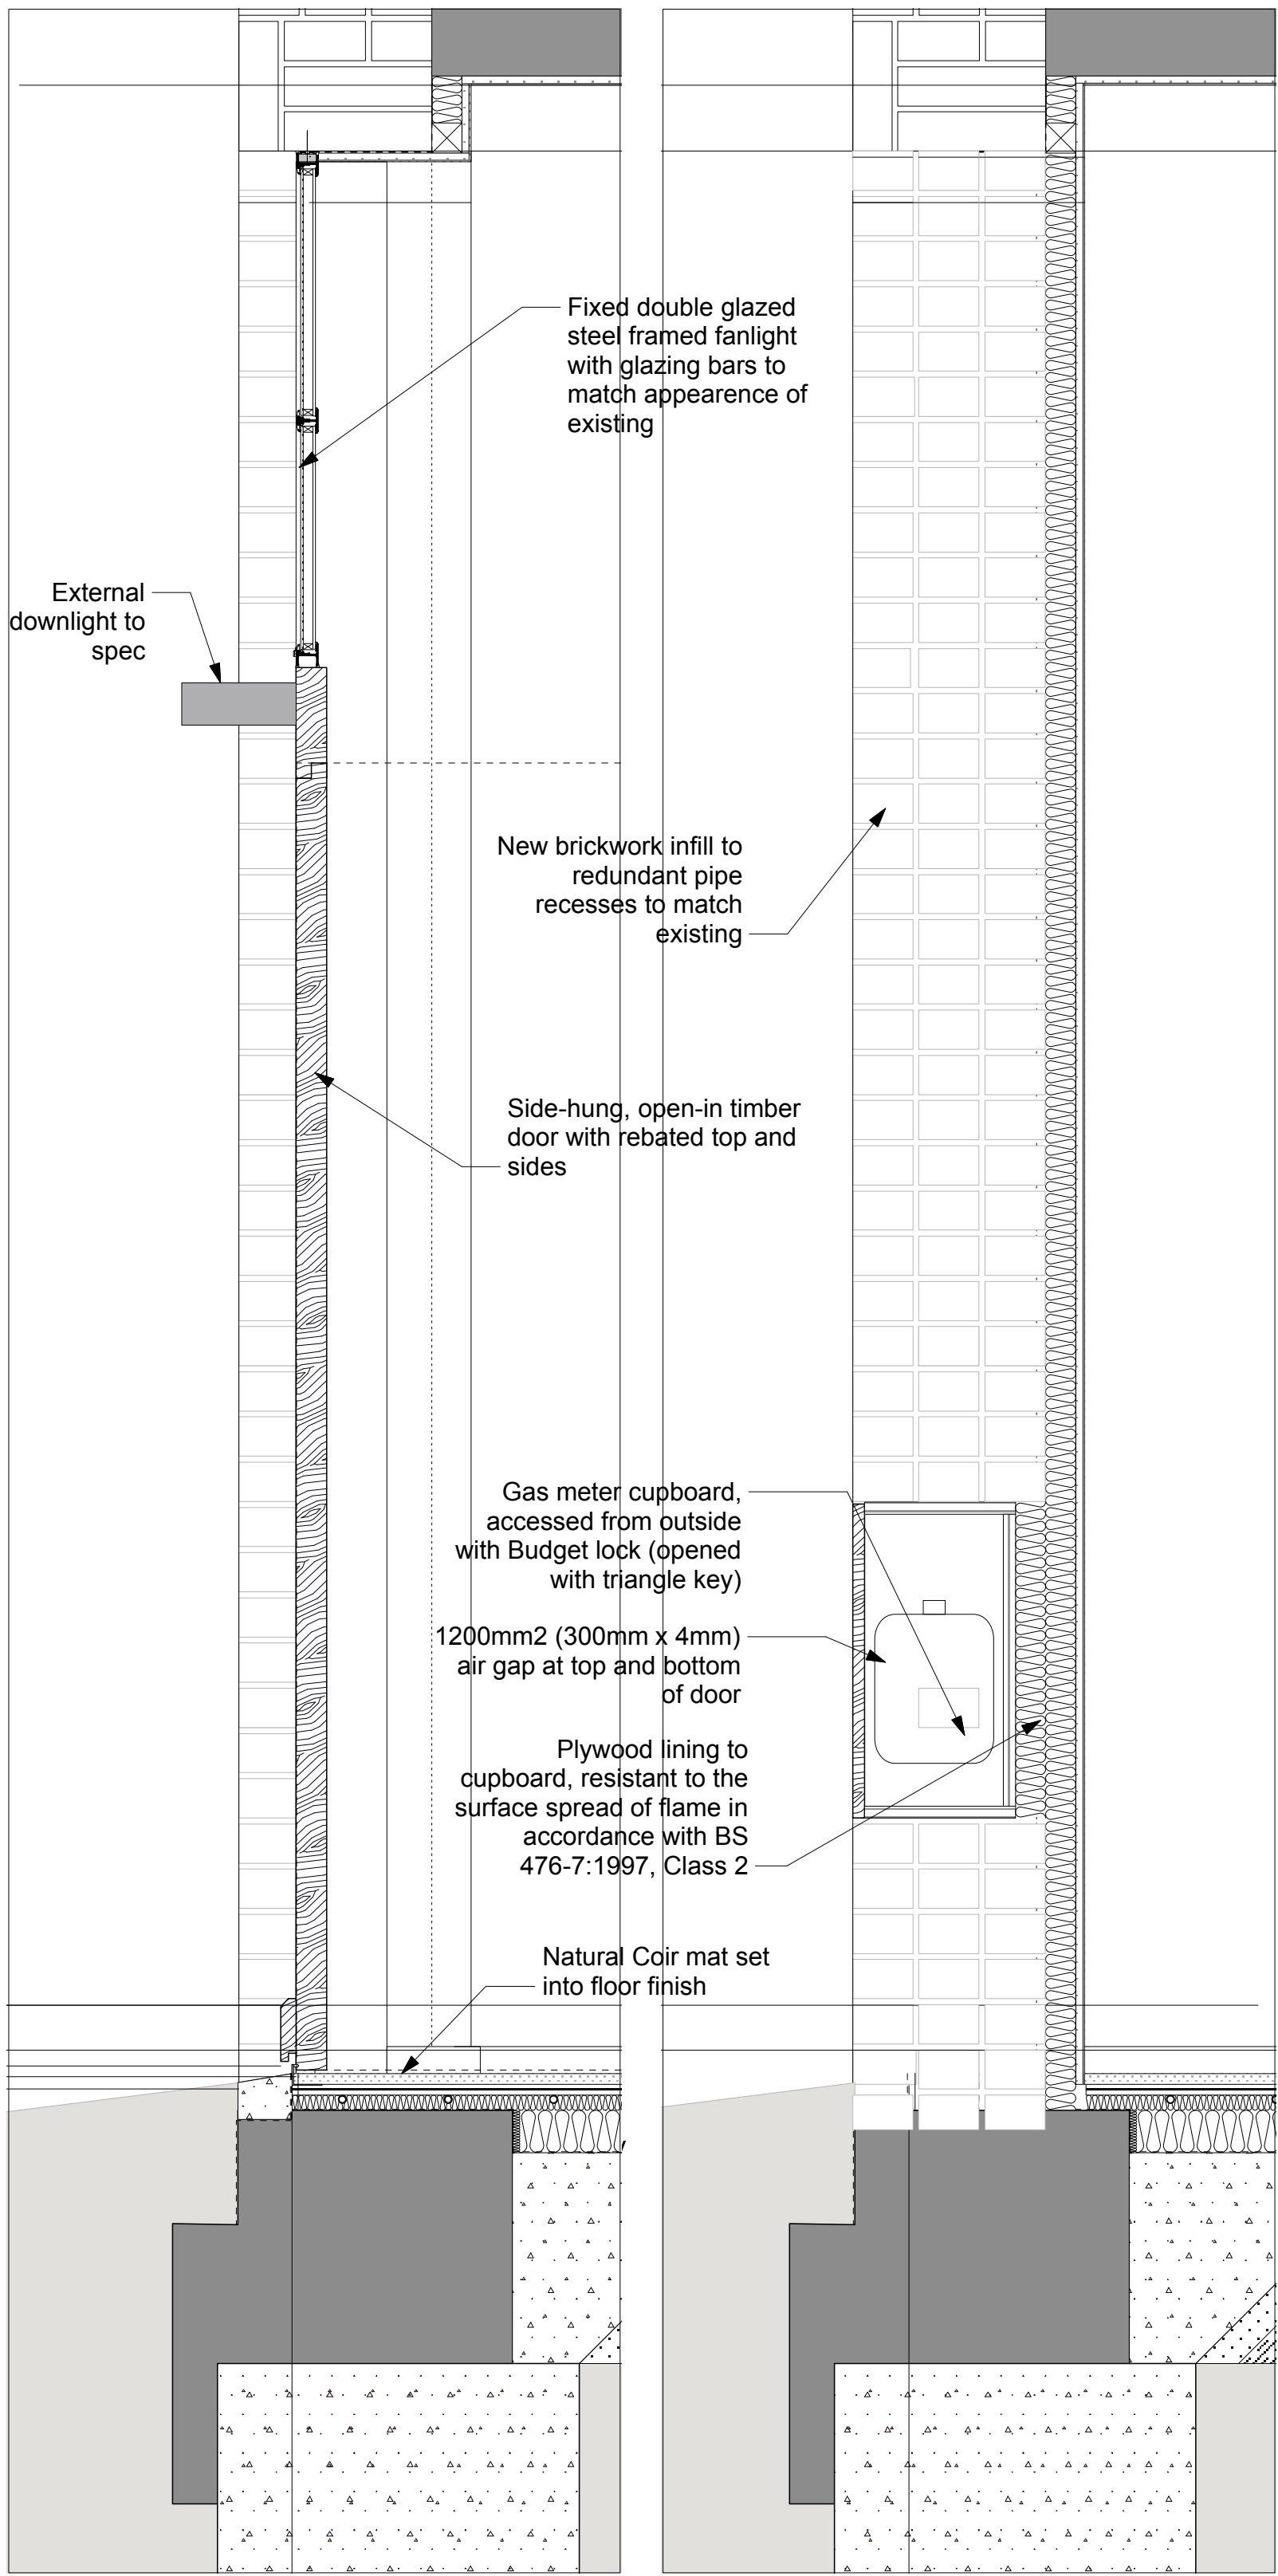


D-005-03 SECTION THROUGH FRONT DOOR

D-005-04 SECTION THROUGH FIXED SECTION OF FRONT DOOR

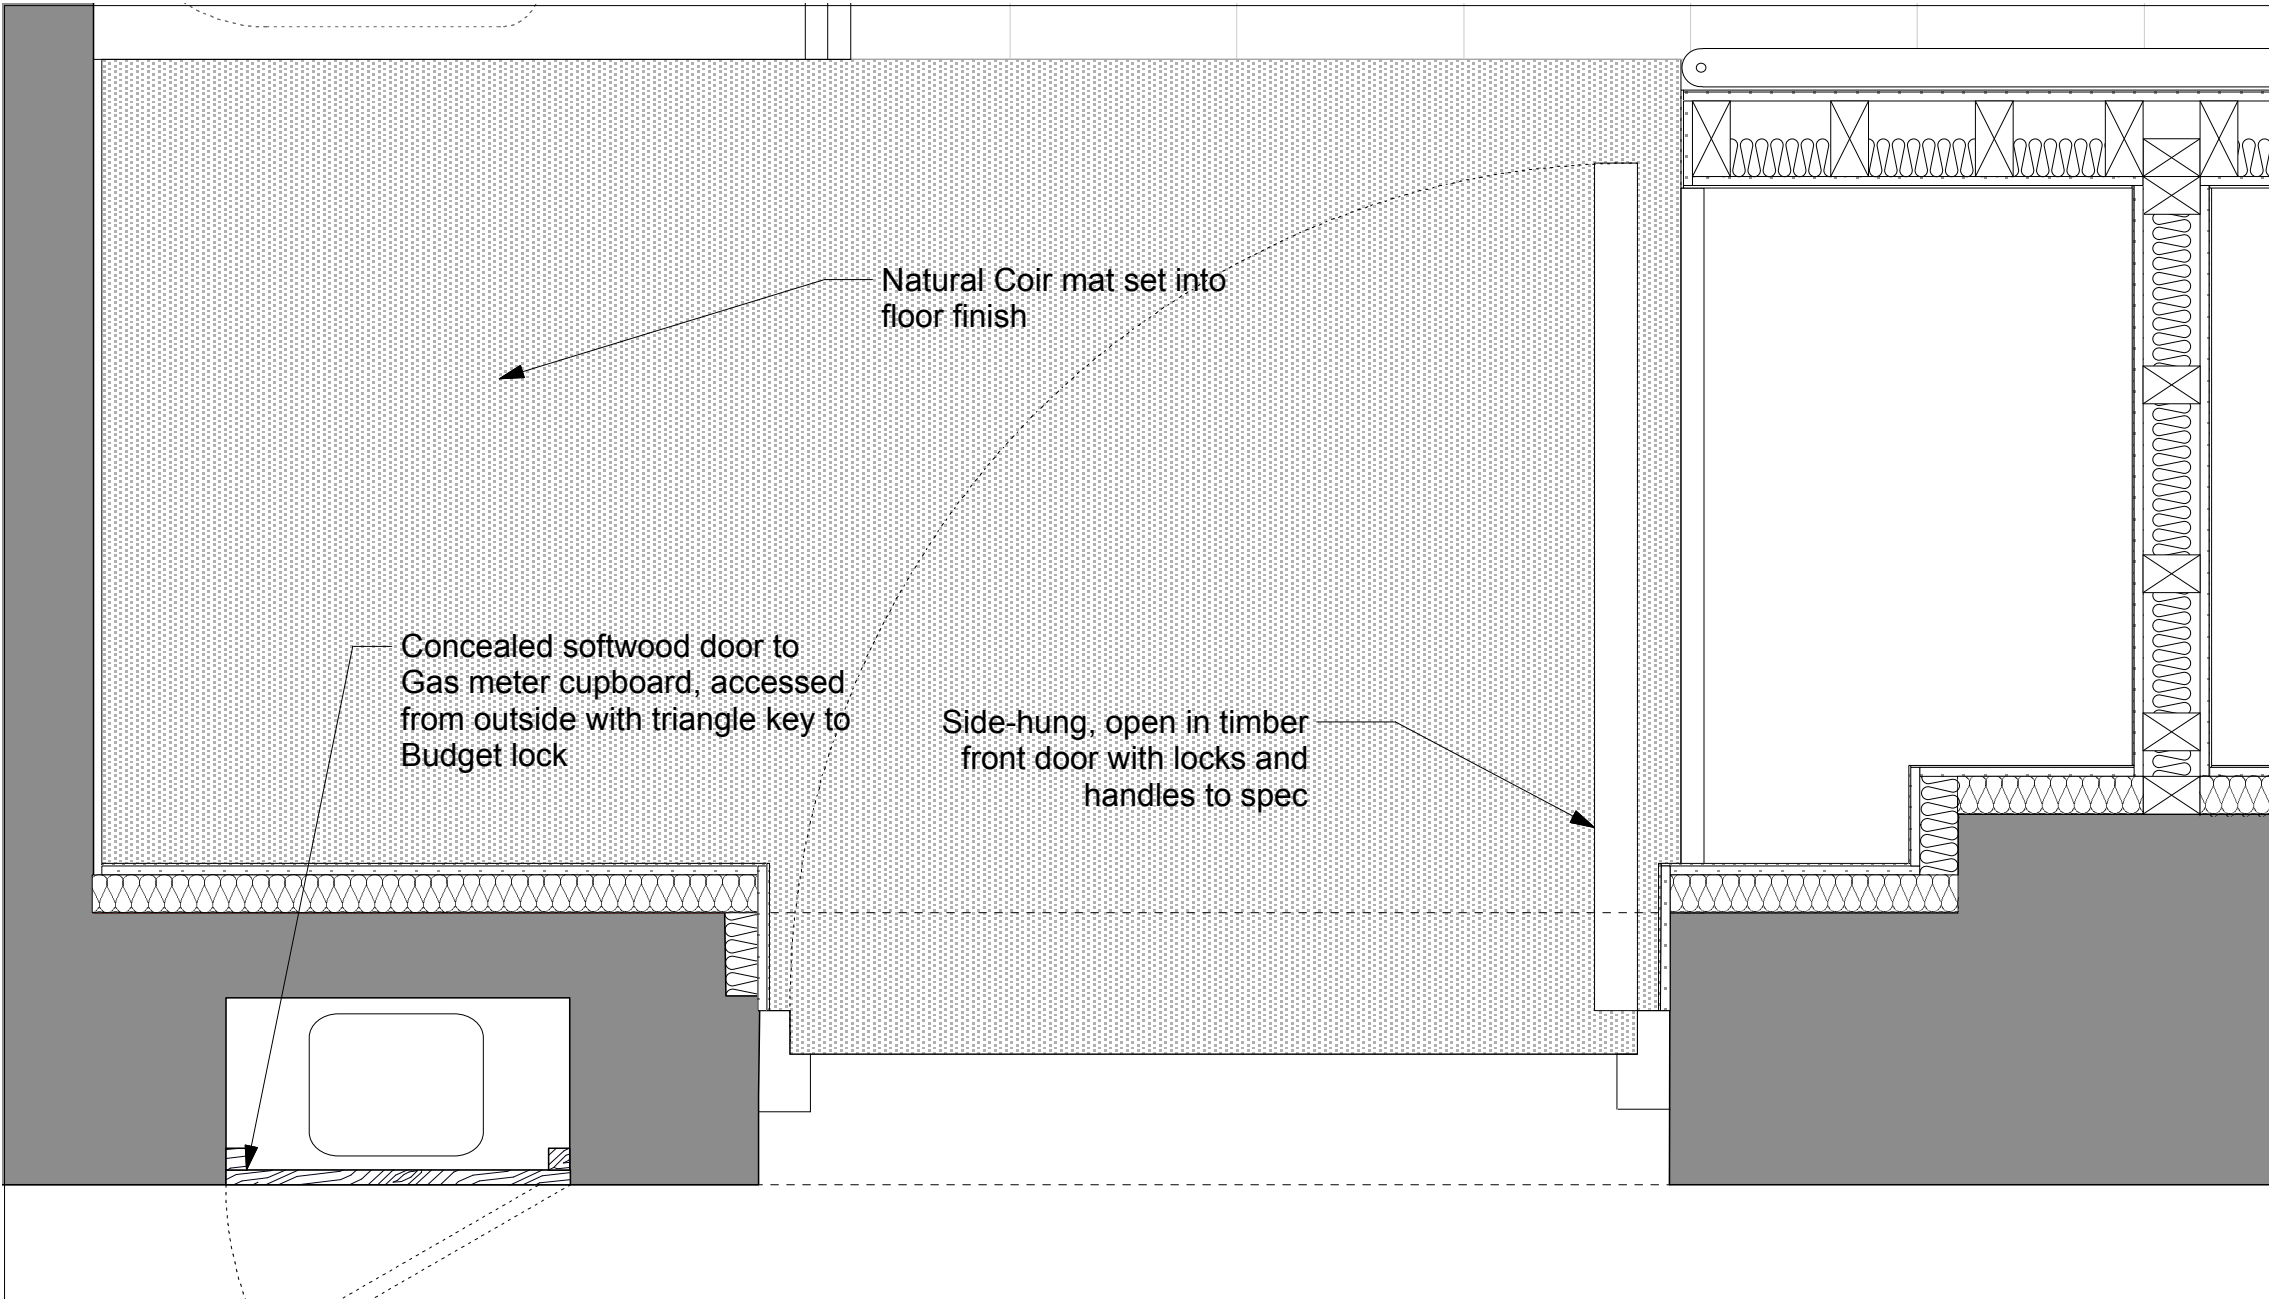

D-005-05 LOW-LEVEL PLAN OF FRONT DOOR

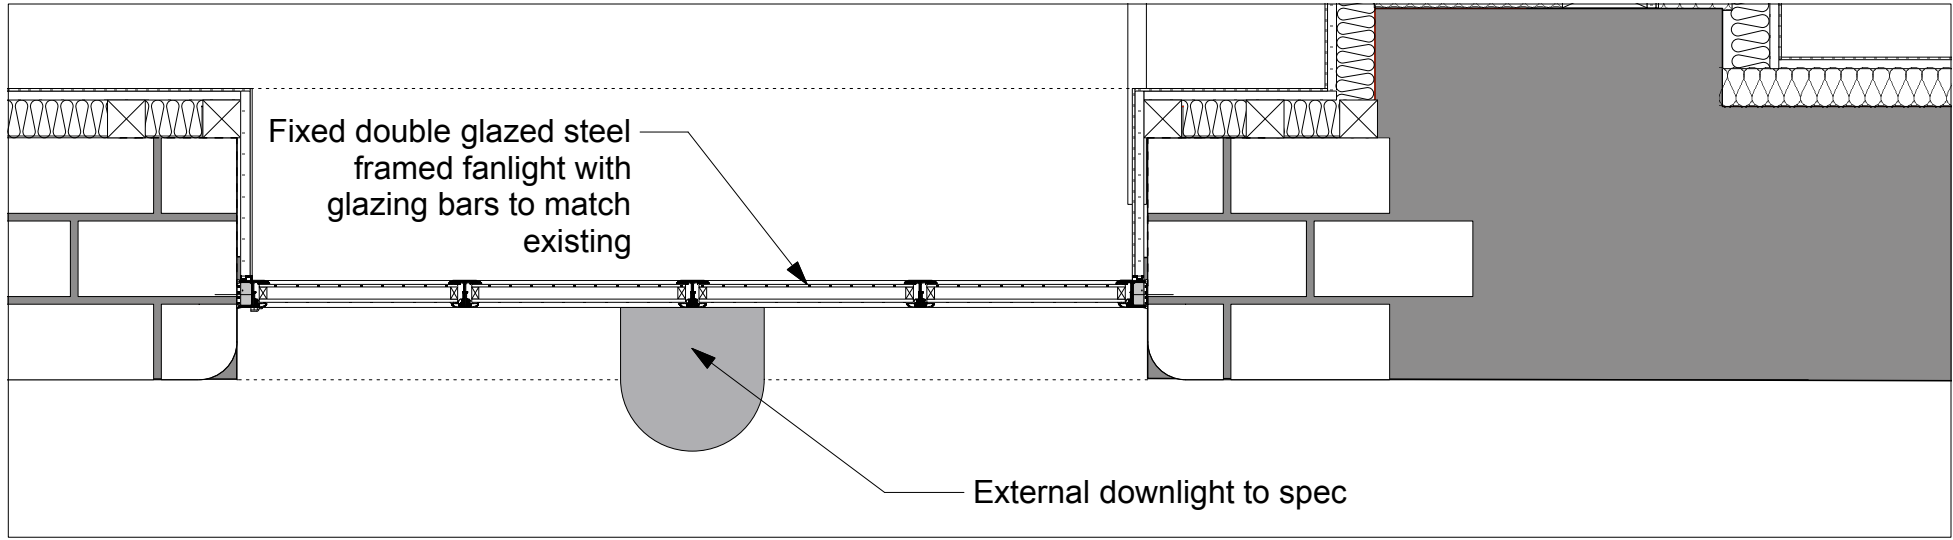

D-005-06 HIGH-LEVEL PLAN OF FRONT DOOR FAN LIGHT

revision

| | |
|--|--|
| | |
| | |
| | |
| | |

FOR APPROVAL

revision

description
Unit 23 Front Door Details

drawing
08-02-D-005

scale
1:100@ A1, 1:10@A1,1:5@A1,1:1@A1

date
October 2012

project
REFURBISHMENT

client
Warren Mews Ltd
Ockham House
Silver Hill
Hurst Green
Etchingam
TN19 7QE

address
19-23 Colonnade Mews
LONDON WC1N 1JA

caseyferroarchitects
Studio 36, Bickerton House, 25 Bickerton Road London N19 5JT
Tel: 00 44 20 72726005